



CROSSWALK PAVEMENT MARKING DETAIL

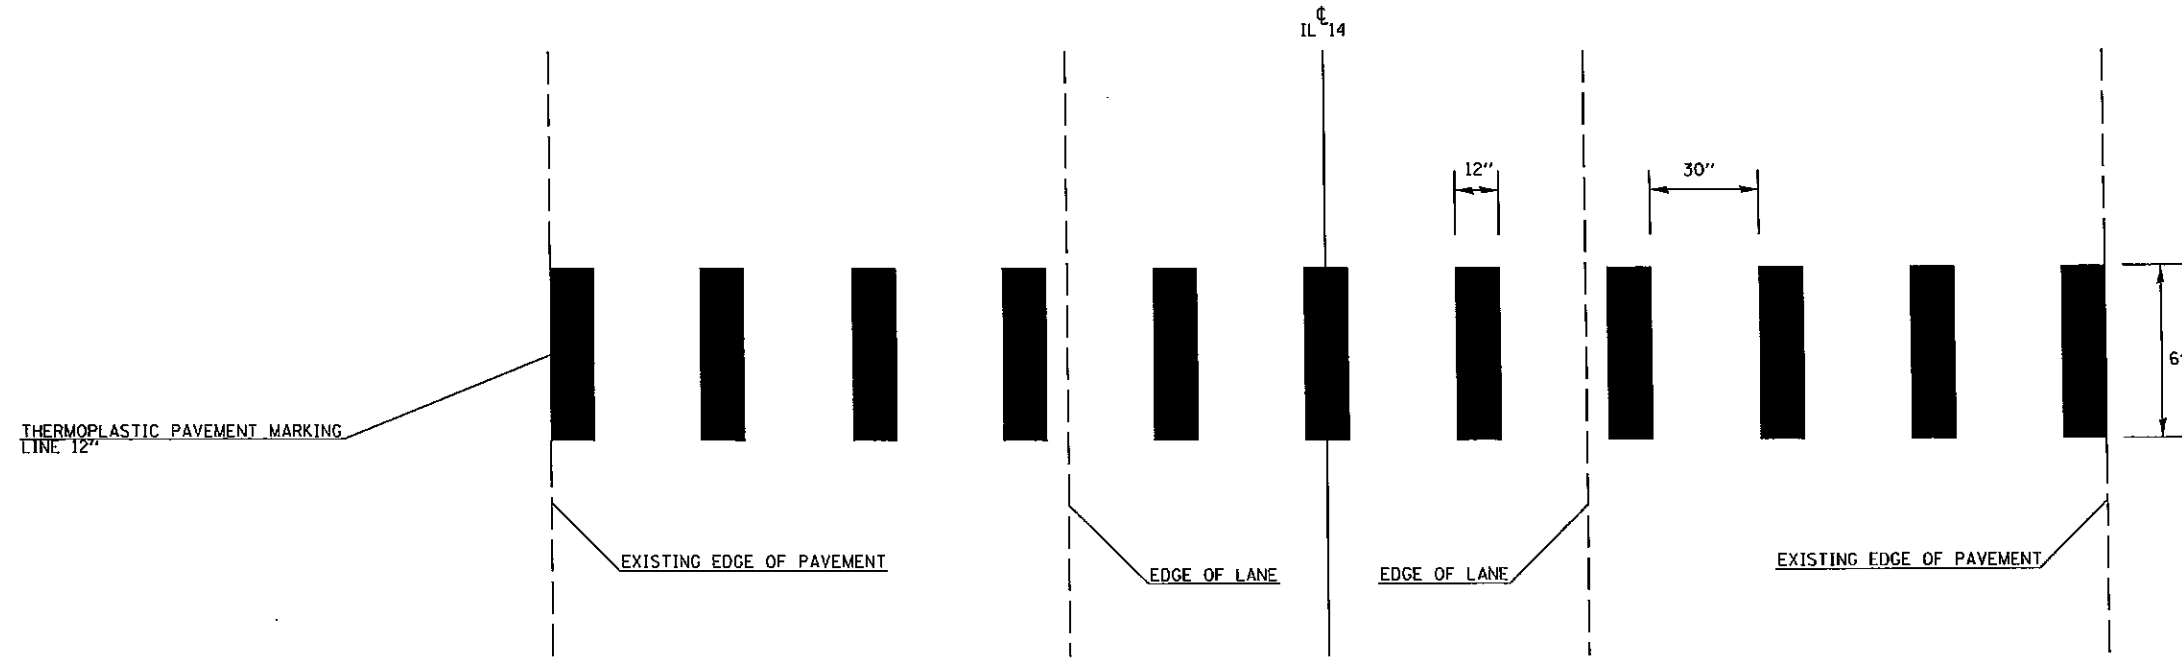

LOCATION
 STA. 888+71
 STA. 889+70
 STA. 890+49
 STA. 893+13

BUTT JOINT DETAIL

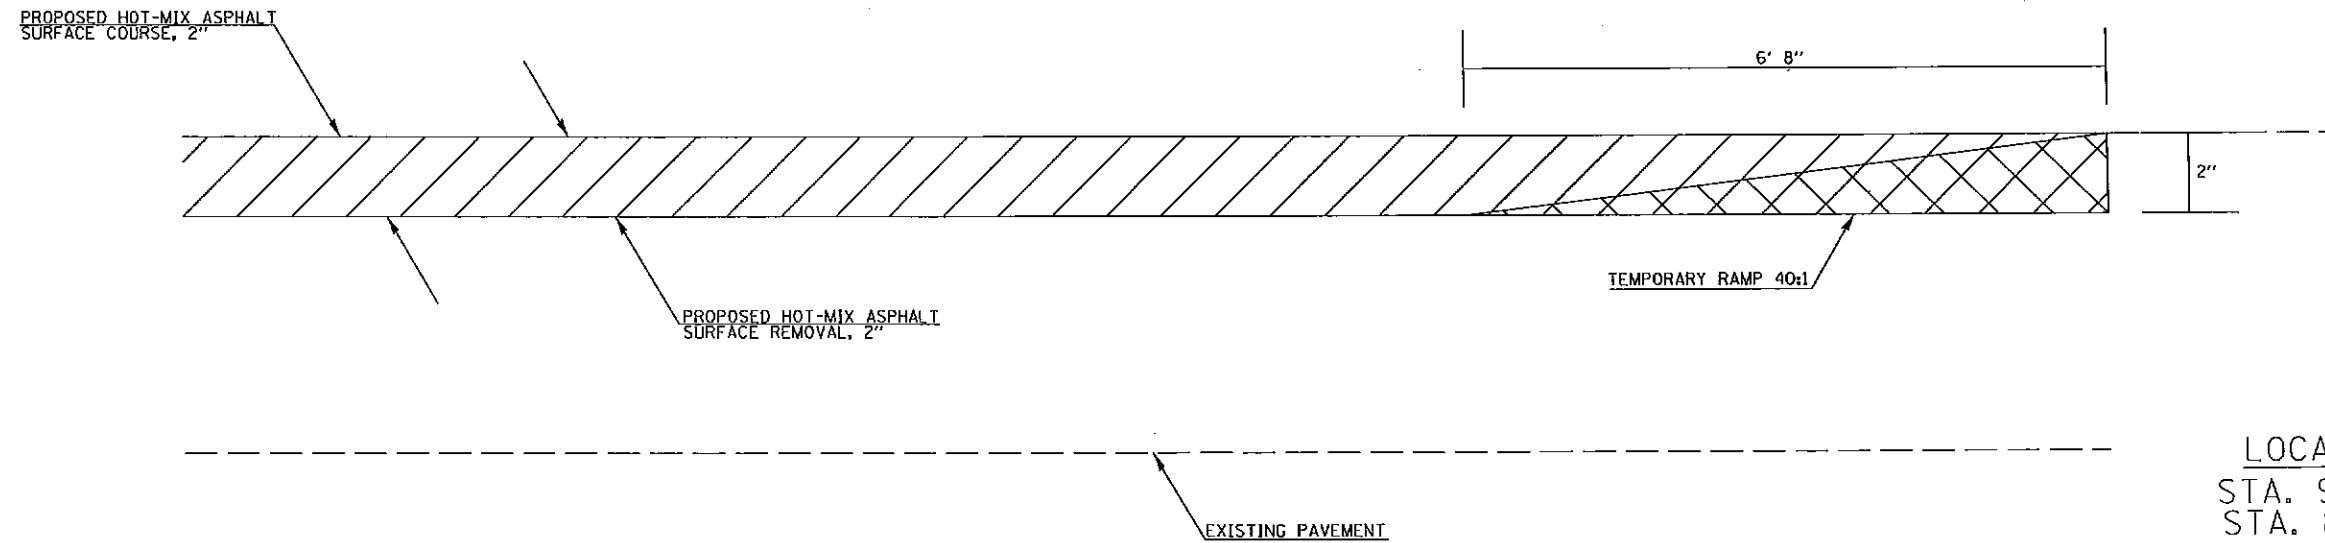

LOCATION
 STA. 907+06
 STA. 893+13

FILE NAME *	USER NAME = #USER*	DESIGNED -	REVISED -	STATE OF ILLINOIS DEPARTMENT OF TRANSPORTATION	CROSSWALK PAVEMENT MARKING DETAIL, BUTT JOINT DETAIL	F.A. RTE. 869	SECTION 4R5-4	COUNTY FRANKLIN	TOTAL SHEETS 11	SHEET NO. 10
*FILE#		DRAWN -	REVISED -							
	PLOT SCALE = #SCALE#	CHECKED -	REVISED -							
*MODELNAME#	PLOT DATE = #DATE#	DATE -	REVISED -		SCALE: SHEET OF SHEETS STA. TO STA.					CONTRACT NO. [ILLINOIS] FED. AID PROJECT