



B. Stolz 5/19/14

REHABILITATE TAXIWAYS B & E
IDA No: MVN-4326
Contract No. MV060

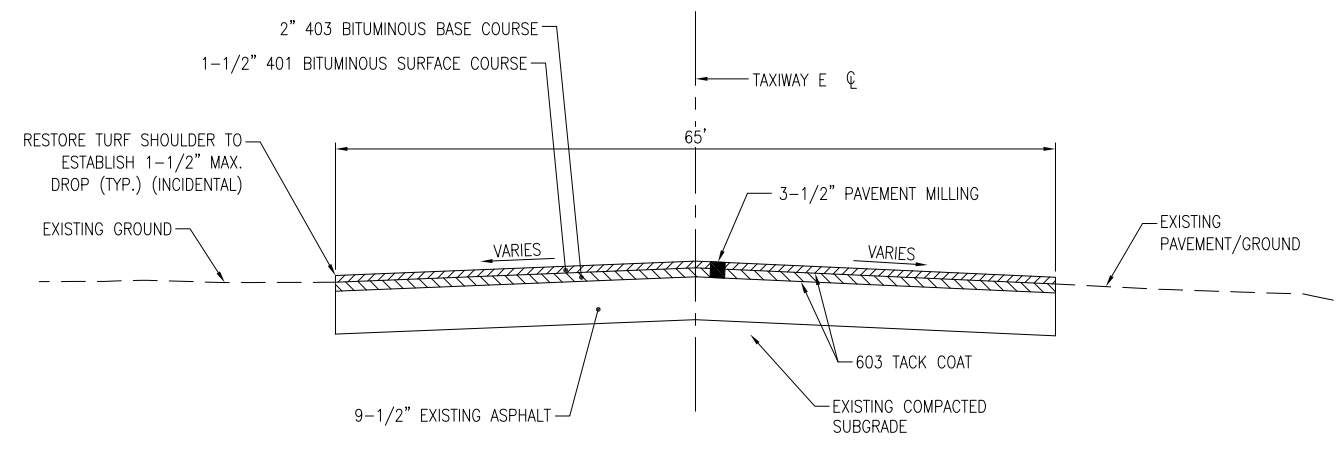


TYPICAL SECTION - TAXIWAY E
(SLOPES AND DIMENSIONS VARY AT INTERSECTIONS)
NOT TO SCALE

1. MILLING EQUIPMENT SHALL BE CAPABLE OF ACCURATELY ESTABLISHING PROFILE GRADES BY REFERENCING FROM EITHER THE EXISTING PAVEMENT OR FROM INDEPENDENT GRADE CONTROL.

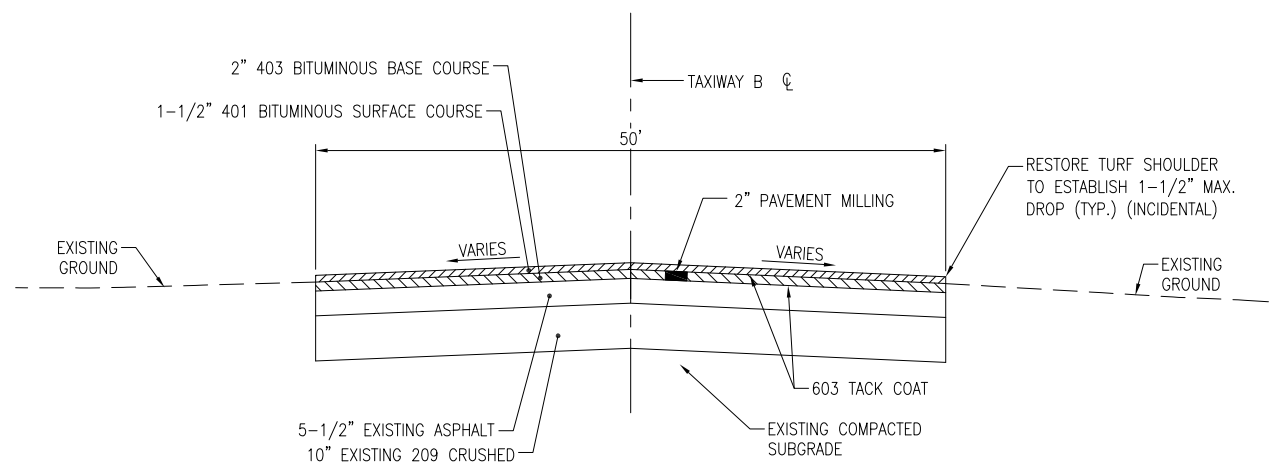


TYPICAL SECTION - TAXIWAY B
(SLOPES AND DIMENSIONS VARY AT INTERSECTIONS)
NOT TO SCALE

1. MILLING EQUIPMENT SHALL BE CAPABLE OF ACCURATELY ESTABLISHING PROFILE GRADES BY REFERENCING FROM EITHER THE EXISTING PAVEMENT OR FROM INDEPENDENT GRADE CONTROL.

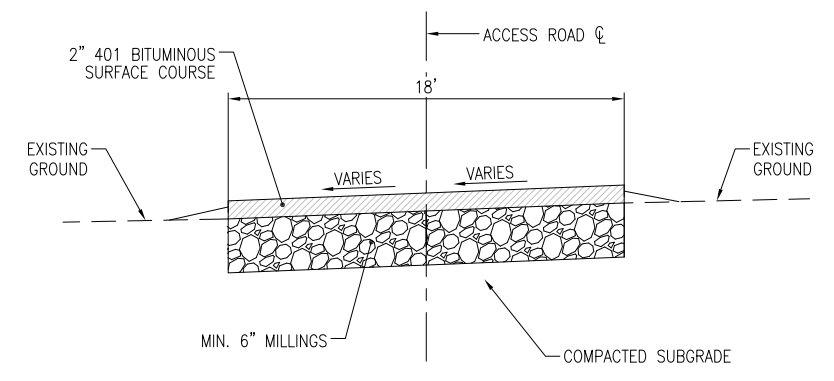

TYPICAL SECTION - ACCESS ROAD
NOT TO SCALE

1. REFER TO SPECIAL PROVISION AR150540 HAUL ROUTE FOR PAYMENT INFORMATION.
2. PROPOSED PAVEMENT SHALL MATCH INTO EXISTING PAVEMENT ELEVATIONS AND BE GRADED TO DRAIN.

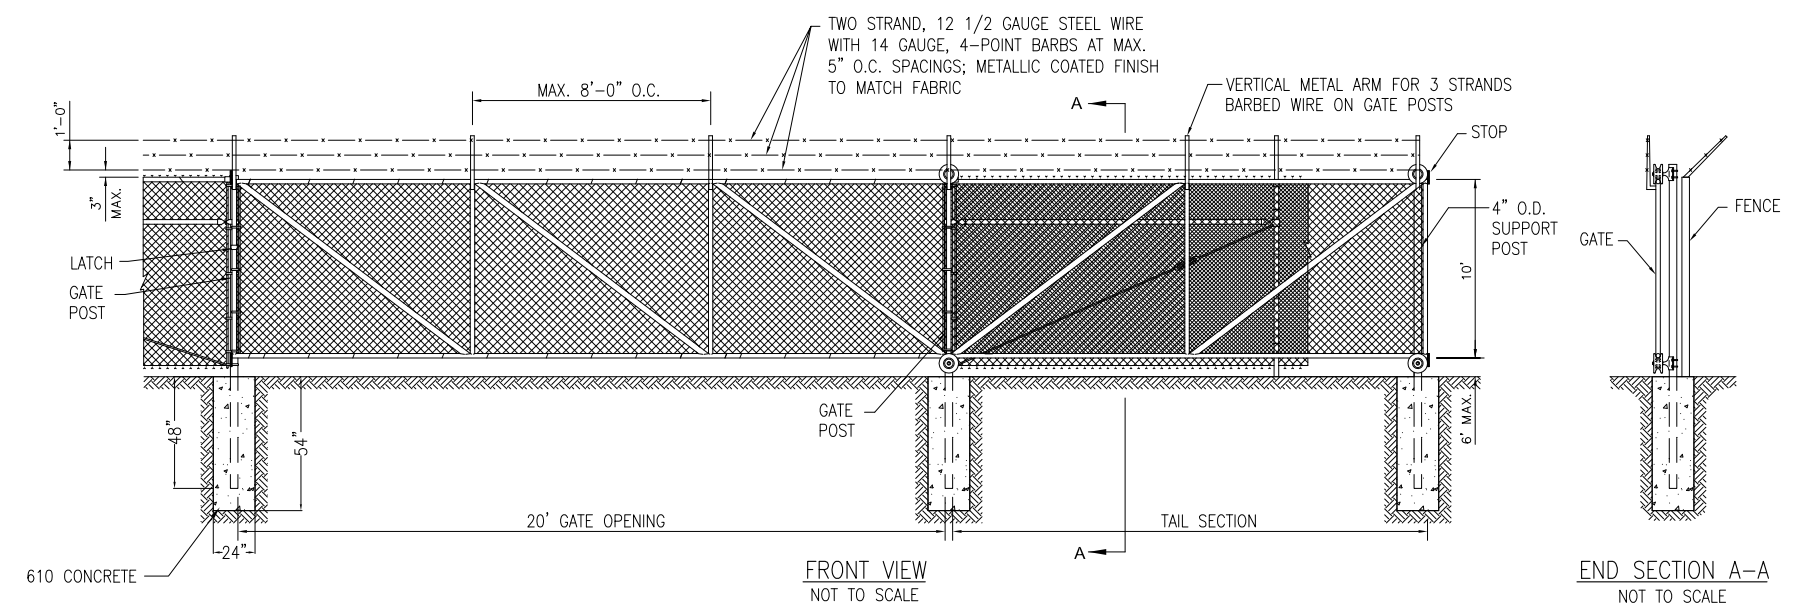

SINGLE CANTILEVER MANUAL SLIDE GATE DETAILS

NO.	DATE	DESCRIPTION		
		LAY	DWN	REV

ISSUE: MAY 9, 2014
PROJECT NO: 13A0077D
CAD FILE: C-300-TYP.DWG
LAYOUT BY: JRH 03/20/2014
DRAWN BY: JRH 03/20/2014
REVIEWED BY: JSL 04/21/2014
© Copyright Hanson Professional Services Inc. 2013
SHEET TITLE

PROPOSED TYPICAL SECTIONS

MAY 12, 2014 5:00 PM STC01201547 pvc:\sp\rev\036.hanson.com\hanson_projects\documents\13\jobs\13A0077\13A0077\DCAD\VA\port\sheet\c-300-TYP