

Barry S. Stolz 5/9/14

REHABILITATE TAXIWAYS B & E


IDA No: MVN-4326

Contract No. MV060

NO.	DATE	DESCRIPTION		
		LAY	DWN	REV

ISSUE: MAY 9, 2014
PROJECT NO: 13A0077D
CAD FILE: C-121-CON.DWG
LAYOUT BY: JRH 03/20/2014
DRAWN BY: JRH 03/20/2014
REVIEWED BY: JSL 04/21/2014
© Copyright Hanson Professional Services Inc. 2013
SHEET TITLE

PROPOSED CONSTRUCTION PLANS - TAXIWAYS B & E

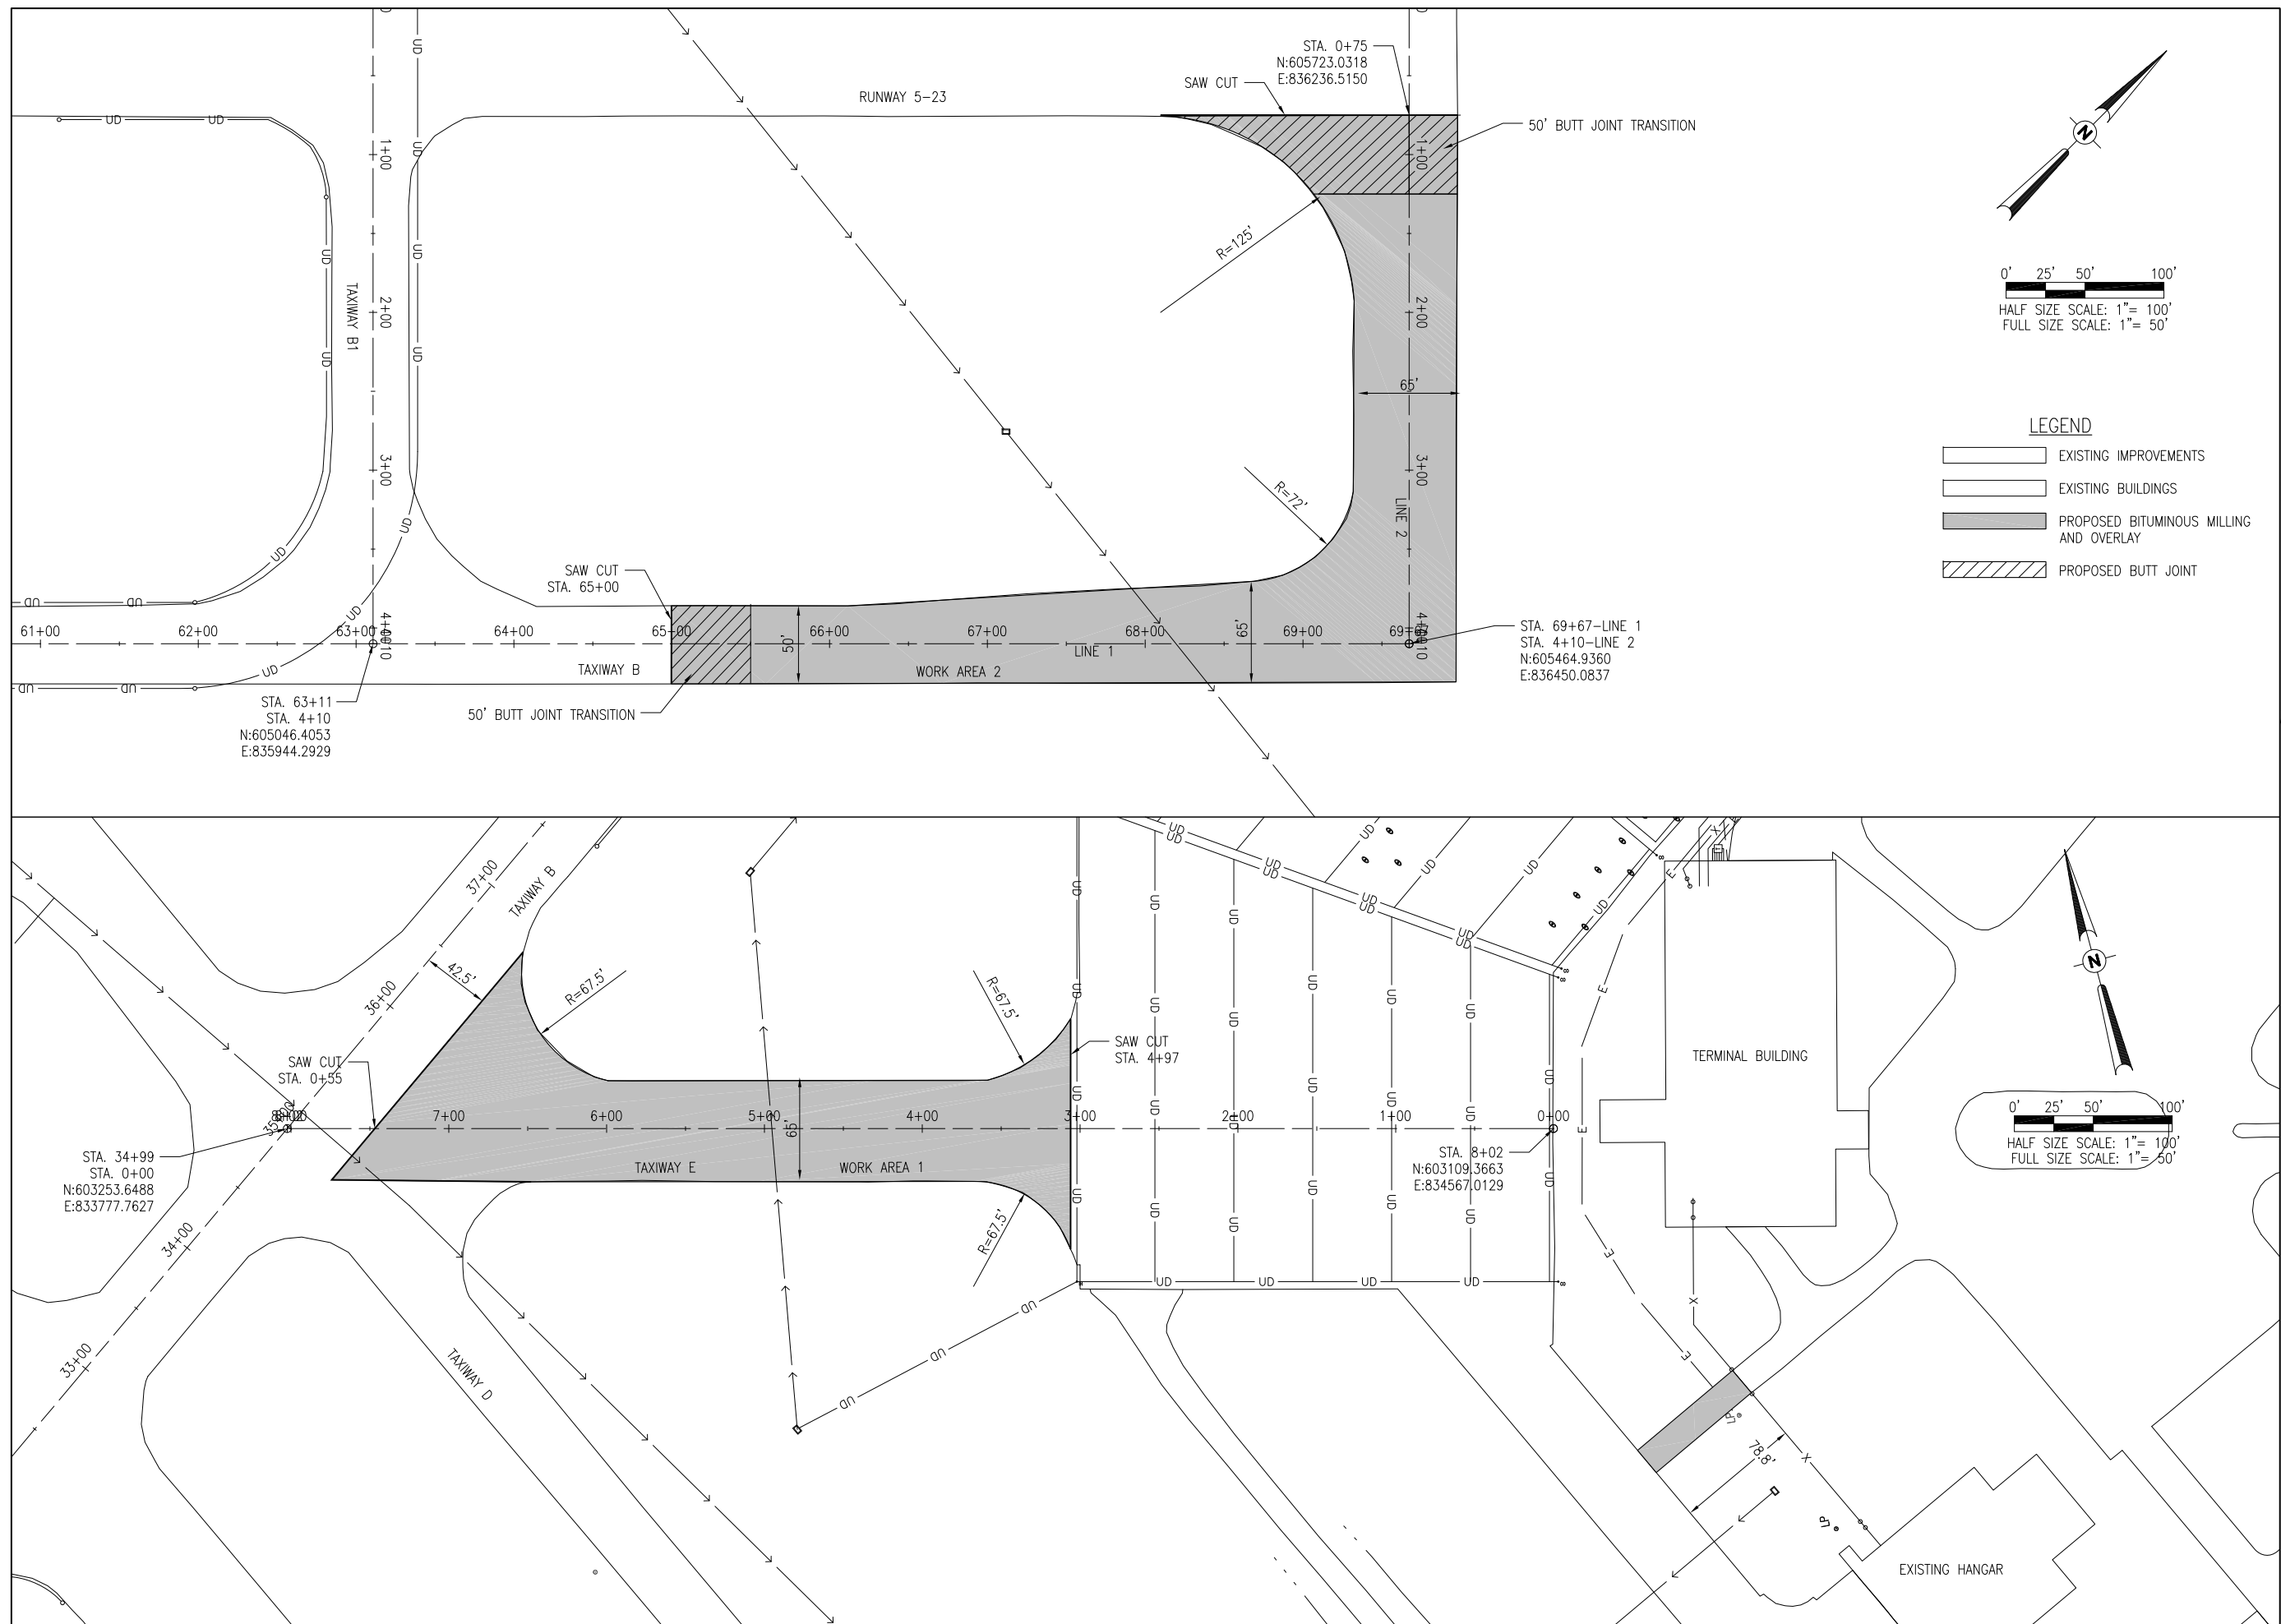

MAY 12, 2014 4:37 PM STC01201547
p:\projects\13A0077D\CAD\Drawings\SheetC-121-CON