



REHABILITATE  
TAXIWAYS B & E


IDA No: MVN-4326

Contract No. MV060



NO.	DATE	DESCRIPTION		
		LAY	DWN	REV

ISSUE: MAY 9, 2014  
PROJECT NO: 13A0077D  
CAD FILE: C-701-PNP.DWG  
LAYOUT BY: JRH 03/20/2014  
DRAWN BY: JRH 03/20/2014  
REVIEWED BY: JSL 04/21/2014  
© Copyright Hanson Professional Services Inc. 2013  
SHEET TITLE


PROPOSED PLAN  
AND  
PROFILE-TAXIWAY B

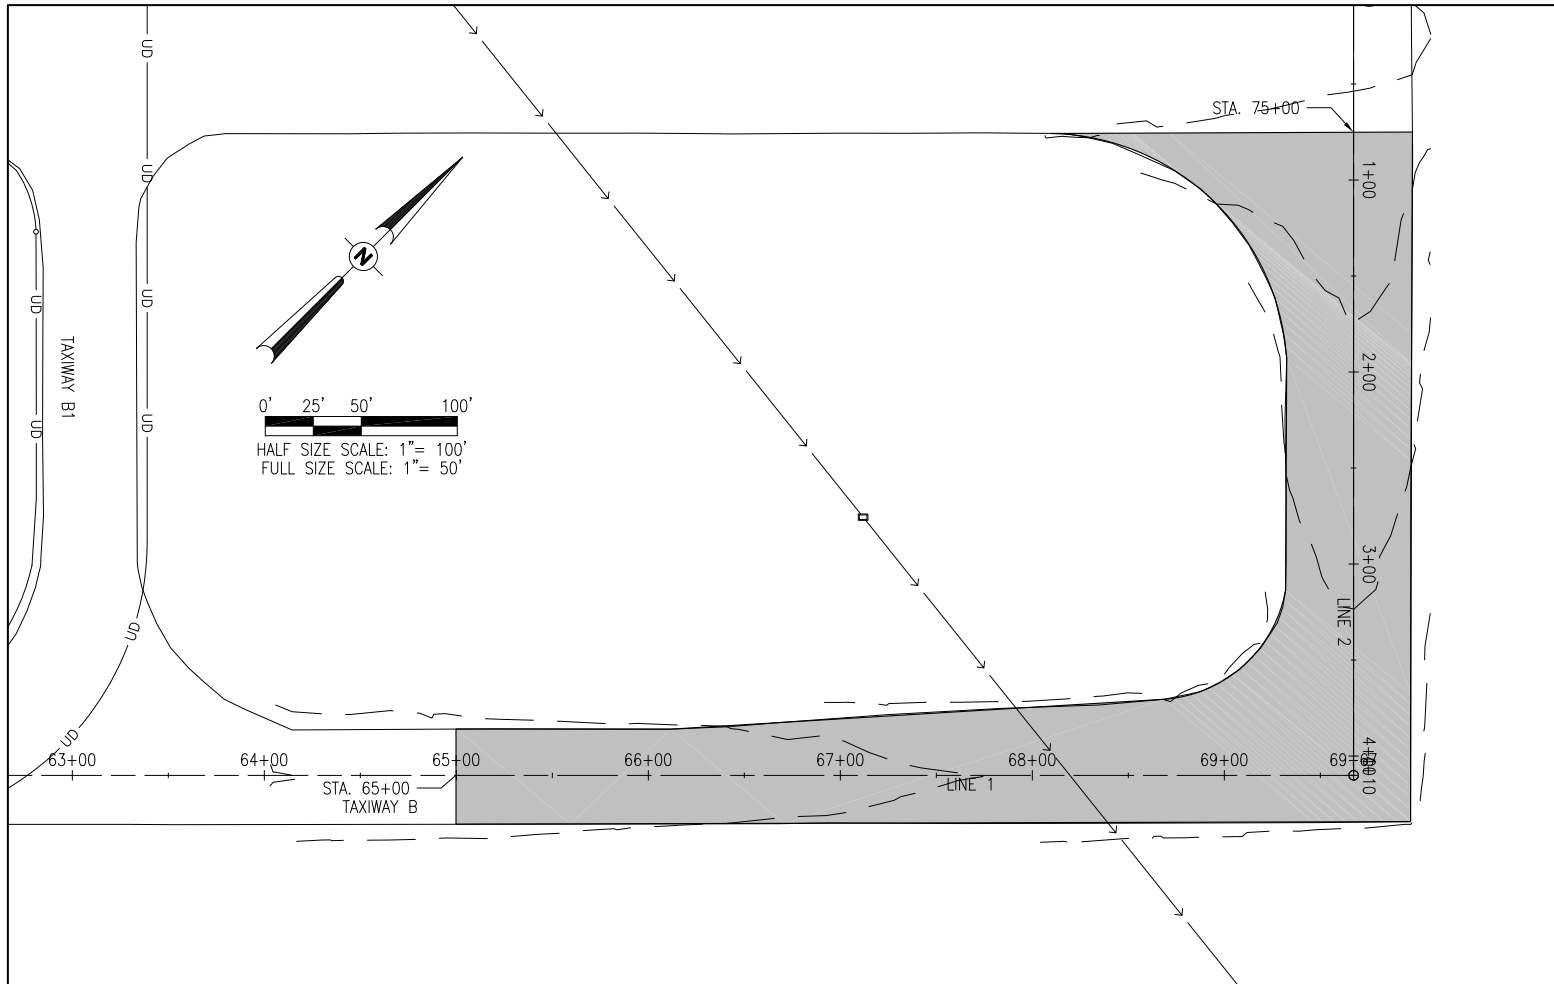


PLAN-TAXIWAY B-LINE 1

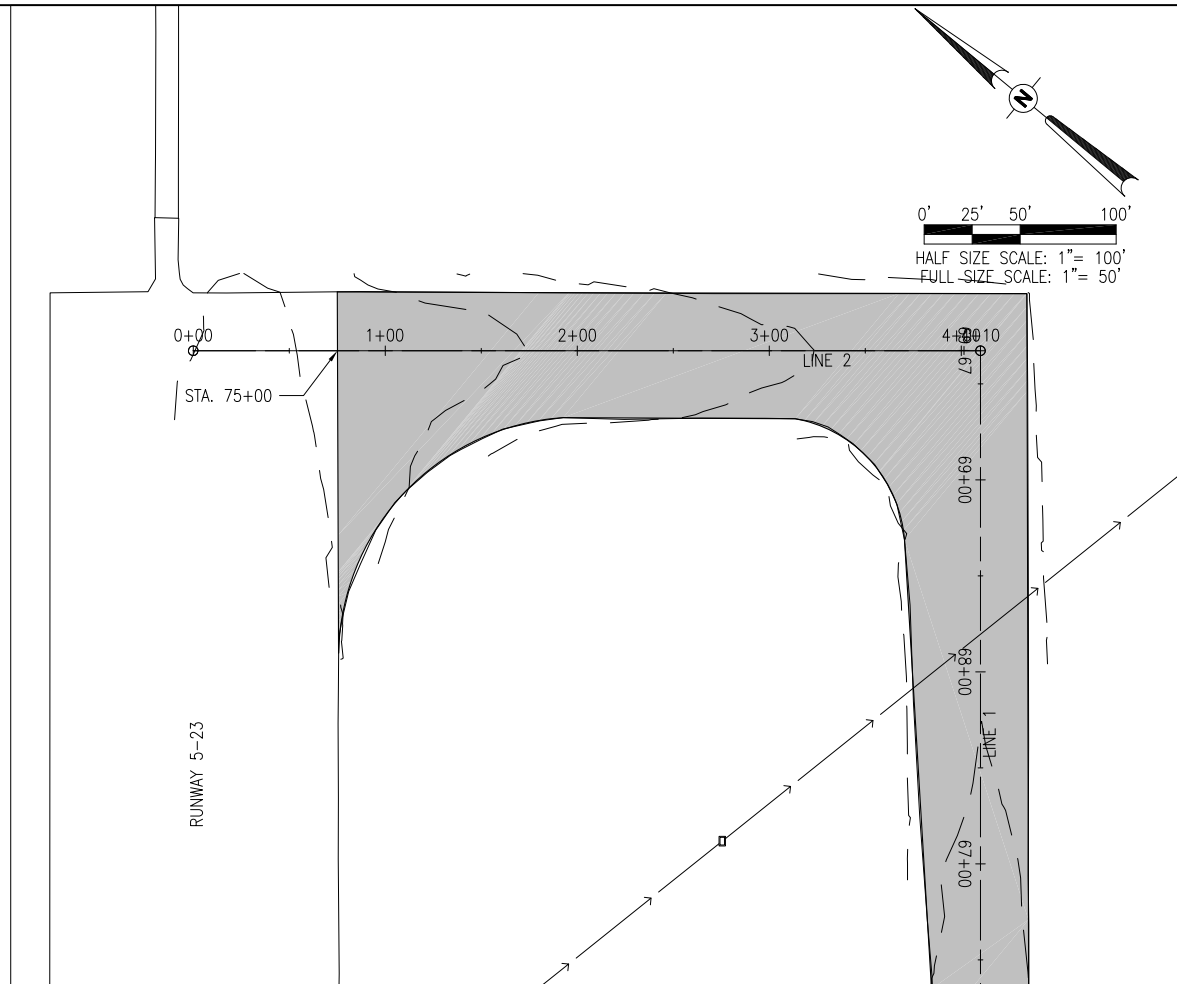

PLAN-TAXIWAY B-LINE 2

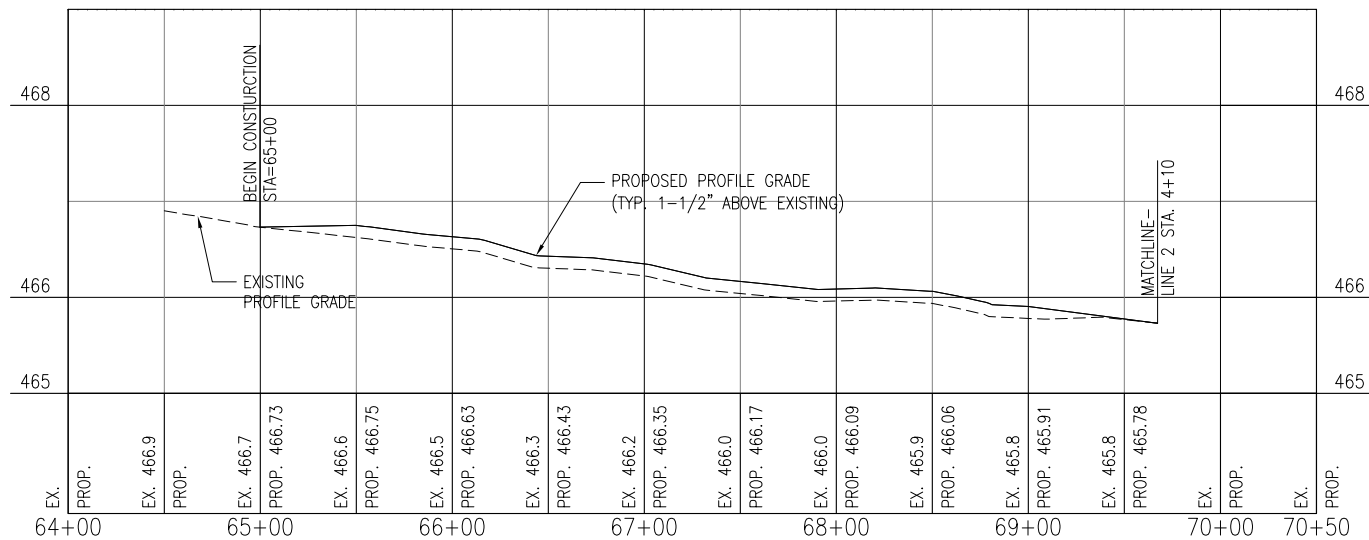

PROFILE-TAXIWAY B-LINE 1

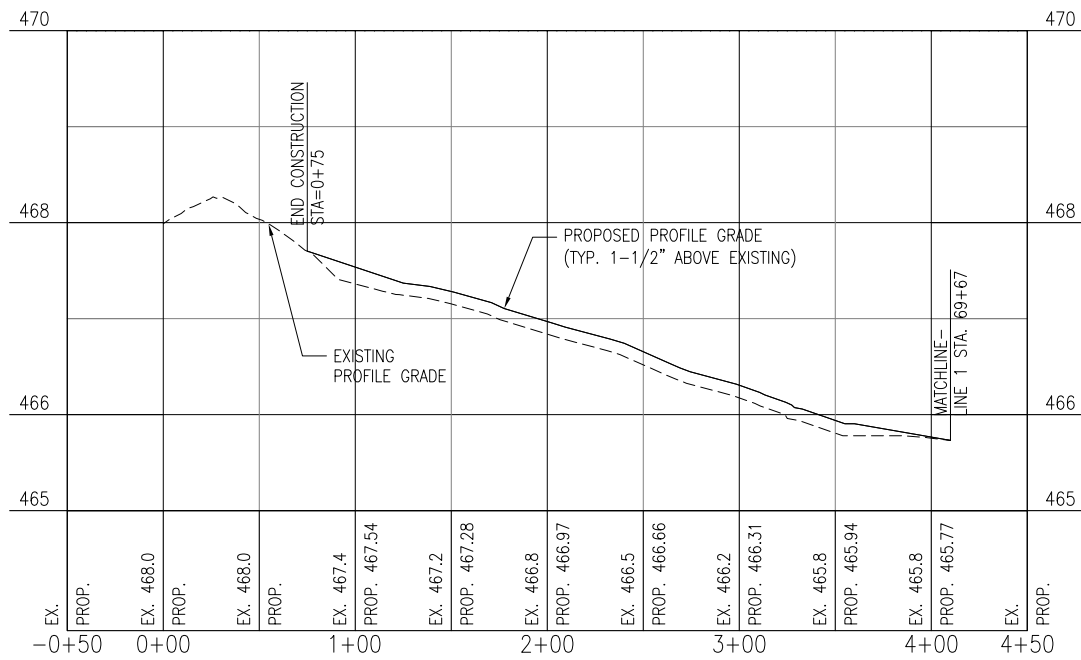

PROFILE-TAXIWAY B-LINE 2