

SOUTH EDGE OF SLAB

Location	Station	Offset	Theoretical Grade Elevations
E. End West Appr. Pav't	112+33.89	-32.58	601.56
A4	112+46.32	-32.58	601.40
A5	112+58.96	-32.58	601.22
W. End West Appr. Pav't	112+71.85	-32.58	601.03

SOUTH EDGE OF ROADWAY

Location	Station	Offset	Theoretical Grade Elevations
E. End West Appr. Pav't	112+31.83	-31.00	601.68
A4	112+44.10	-31.00	601.52
A5	112+56.57	-31.00	601.35
W. End West Appr. Pav't	112+69.27	-31.00	601.16

STAGE CONSTRUCTION JOINT

Location	Station	Offset	Theoretical Grade Elevations
E. End West Appr. Pav't	112+09.50	-12.00	603.09
A4	112+20.24	-12.00	602.97
A5	112+31.04	-12.00	602.83
W. End West Appr. Pav't	112+41.89	-12.00	602.69

PGL RAMP C


Location	Station	Offset	Theoretical Grade Elevations
E. End West Appr. Pav't	111+97.29	0.00	603.95
A4	112+07.29	0.00	603.84
A5	112+17.29	0.00	603.72
W. End West Appr. Pav't	112+27.29	0.00	603.60

NORTH EDGE OF ROADWAY

Location	Station	Offset	Theoretical Grade Elevations
E. End West Appr. Pav't	111+93.36	4.14	604.24
A4	111+99.63	7.74	604.39
A5	112+08.93	8.00	604.30
W. End West Appr. Pav't	112+18.45	8.00	604.19

NORTH EDGE OF SLAB

Location	Station	Offset	Theoretical Grade Elevations
E. End West Appr. Pav't	111+92.02	5.58	604.34
A4	111+98.72	8.70	604.45
A5	112+07.35	9.58	604.41
W. End West Appr. Pav't	112+16.78	9.58	604.30

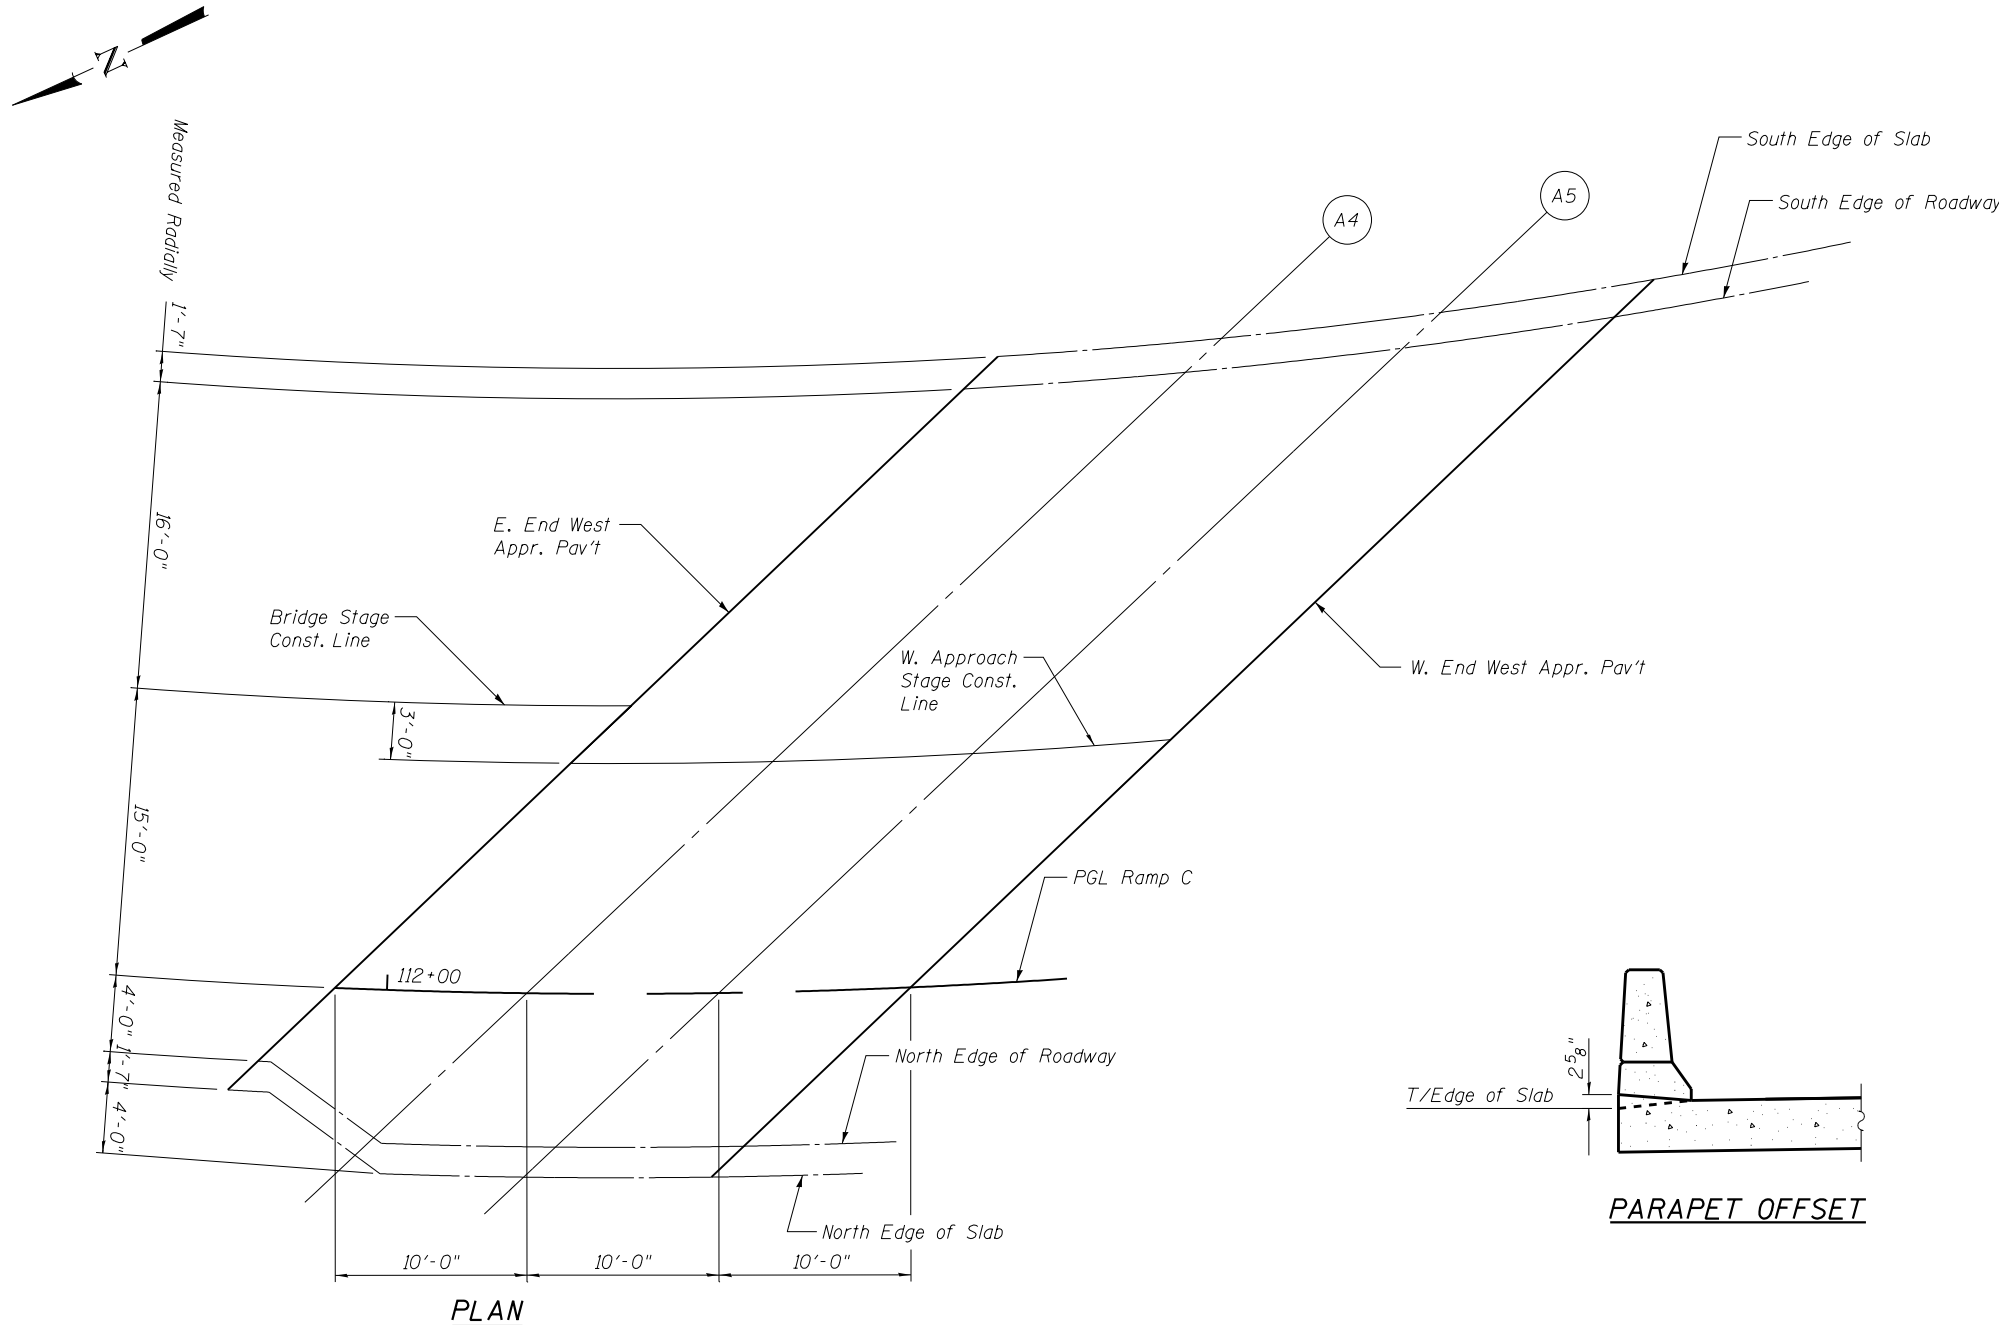

PLAN

PARAPET OFFSET

USER NAME =	DESIGNED - AMS	REVISED
	CHECKED - LDB	REVISED
PLOT SCALE =	DRAWN - DR	REVISED
PLOT DATE =	CHECKED - JMH	REVISED

F.A.P. RTE.	SECTION	COUNTY	TOTAL SHEETS	SHEET NO.
0383	0303-474HB-R	COOK	368	251
			CONTRACT NO. 60F63	
ILLINOIS FED. AID PROJECT				