


FINAL SURVEY NO.	SURVEYED PLOTTED TEMPLATE AREAS CHECKED	BY	DATE

ORIGINAL SURVEY NO.	SURVEYED PLOTTED TEMPLATE AREAS CHECKED	BY	DATE

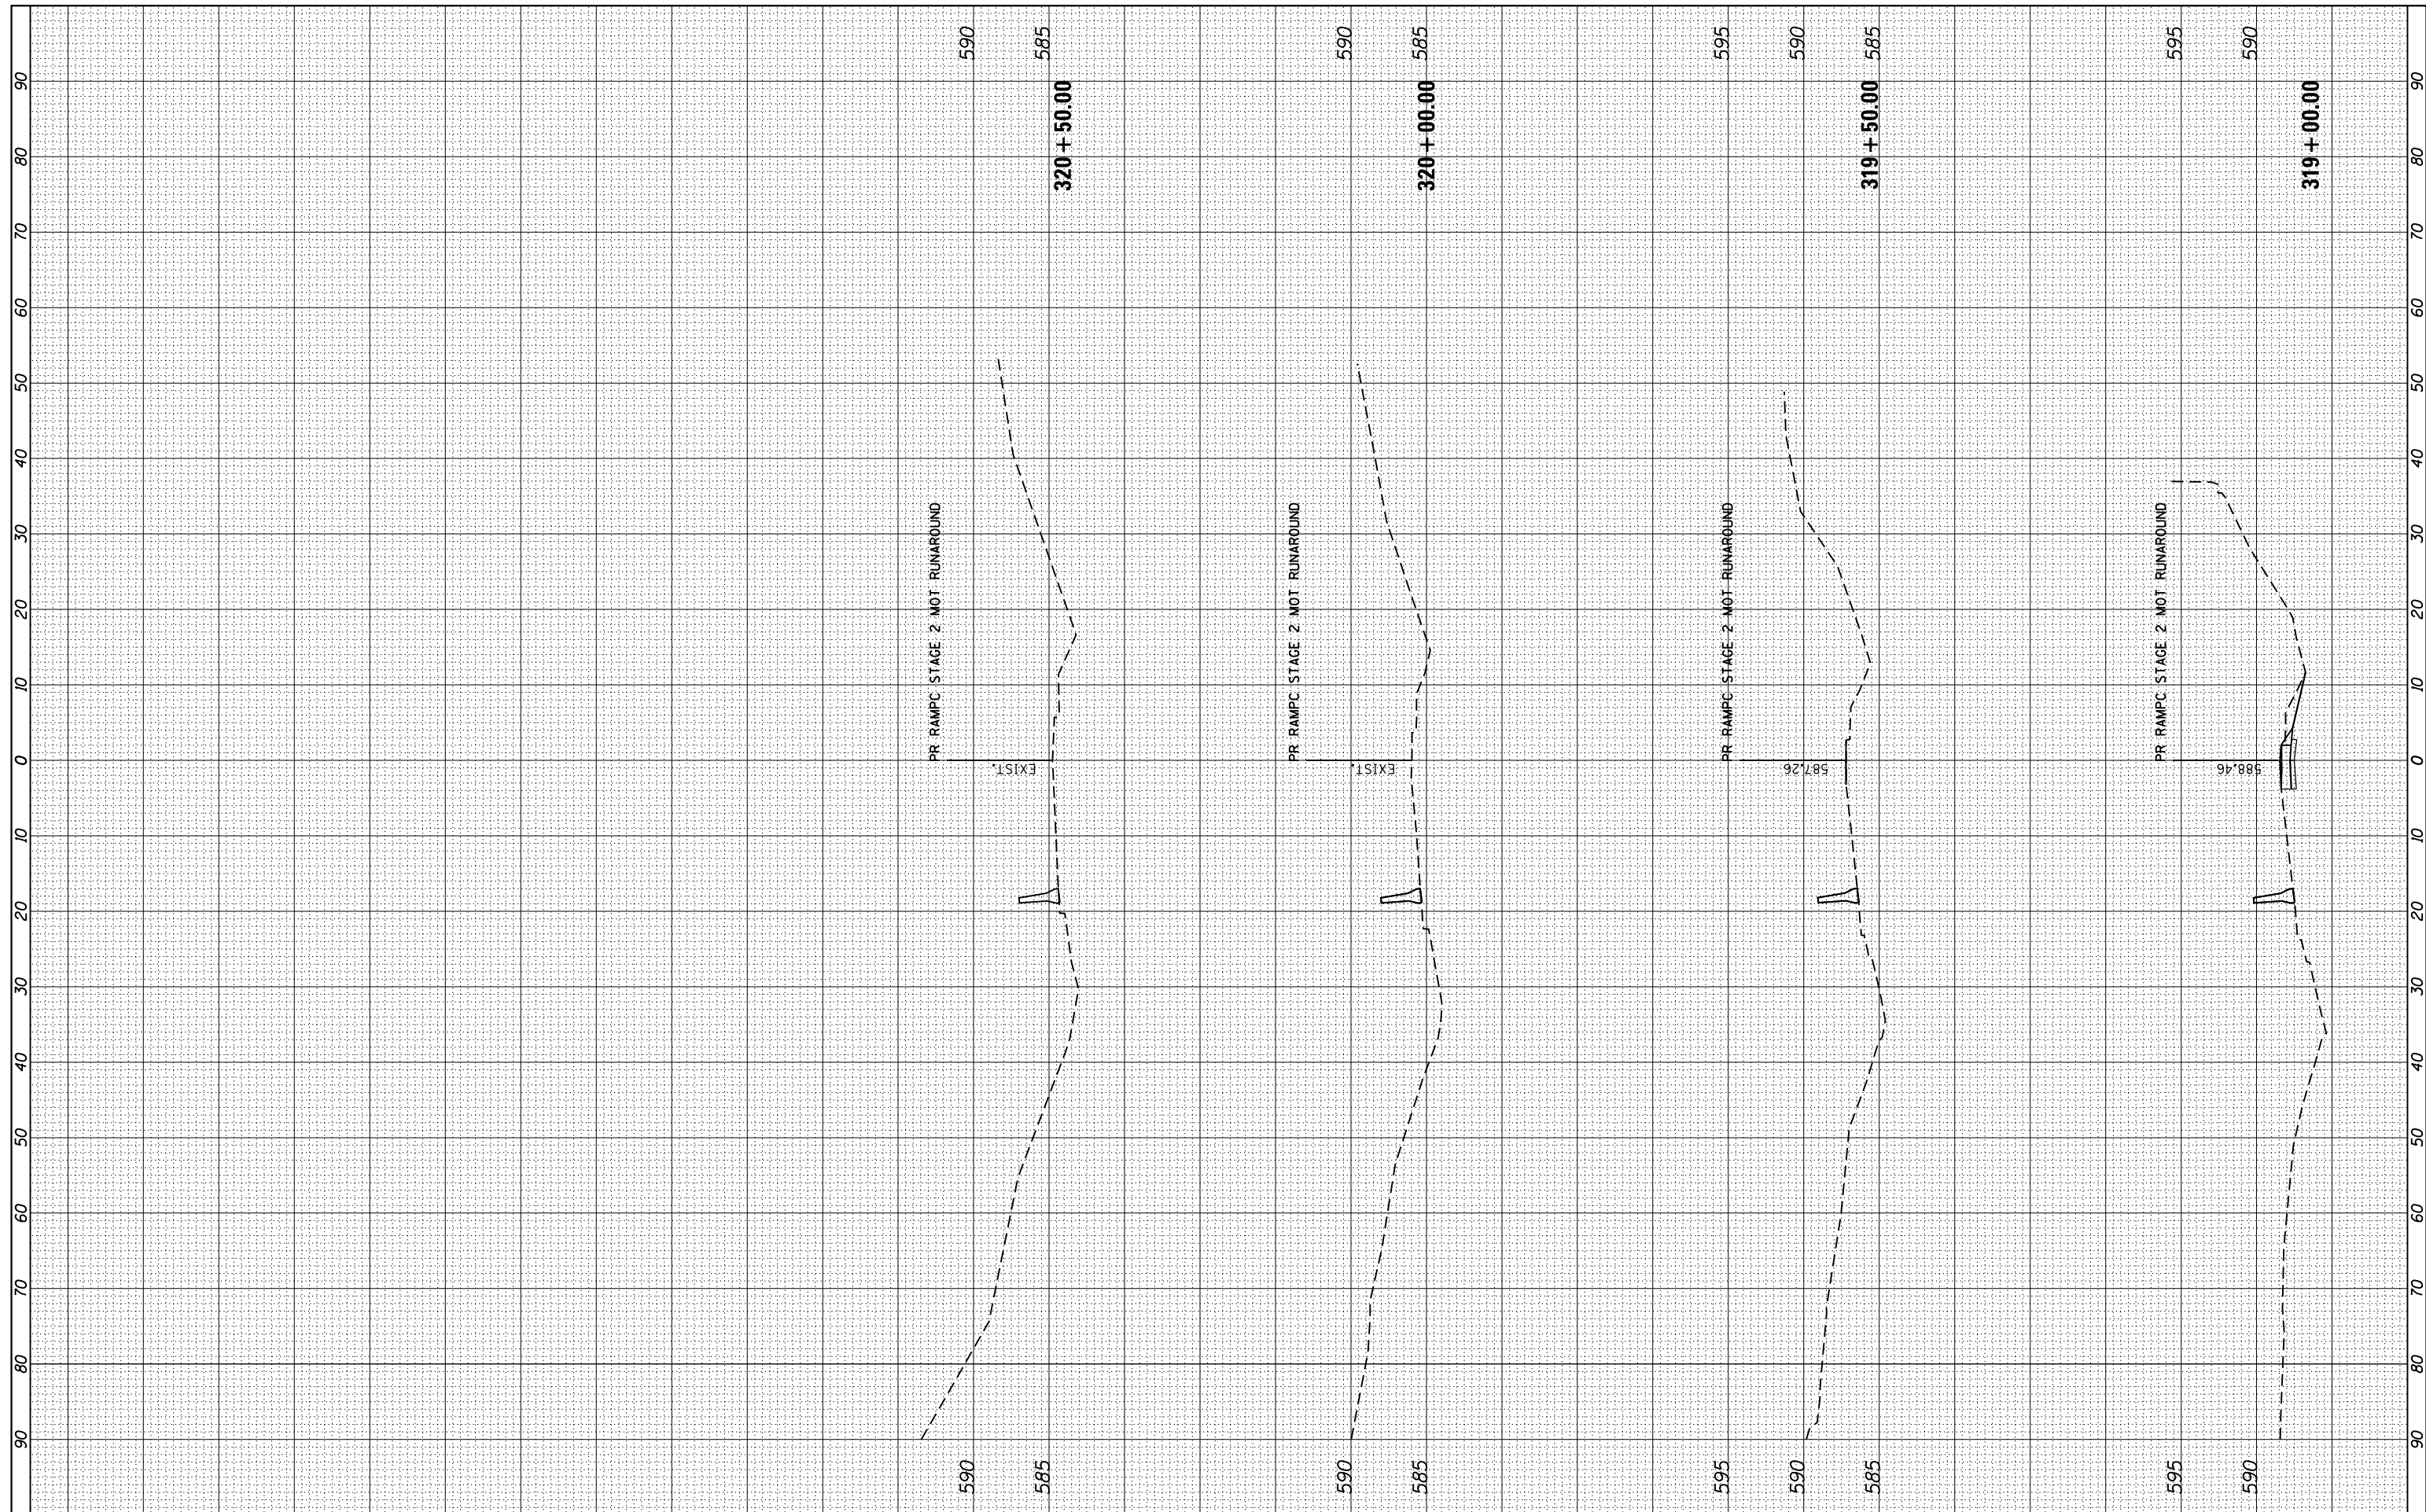

FILE NAME =
 #FILEL# **COLLINS ENGINEERS**

USER NAME = r9e11
 PLOT SCALE = 20.0000' / in.
 PLOT DATE = 3/25/2013

DESIGNED -
 DRAWN -
 CHECKED -
 DATE -

REVISED -
 REVISED -
 REVISED -
 REVISED -

**STATE OF ILLINOIS
 DEPARTMENT OF TRANSPORTATION**

**CROSS SECTIONS
 RAMP C TEMPORARY RAMP
 STAGE III**

SCALE: SHEET OF SHEETS STA. 319+00.00 TO STA. 320+50.00

F.A. RTE. 90/94	SECTION 0303-474HB-R	COUNTY COOK	TOTAL SHEETS 368	SHEET NO. 356
CONTRACT NO. 60F63				
ILLINOIS FED. AID PROJECT				