
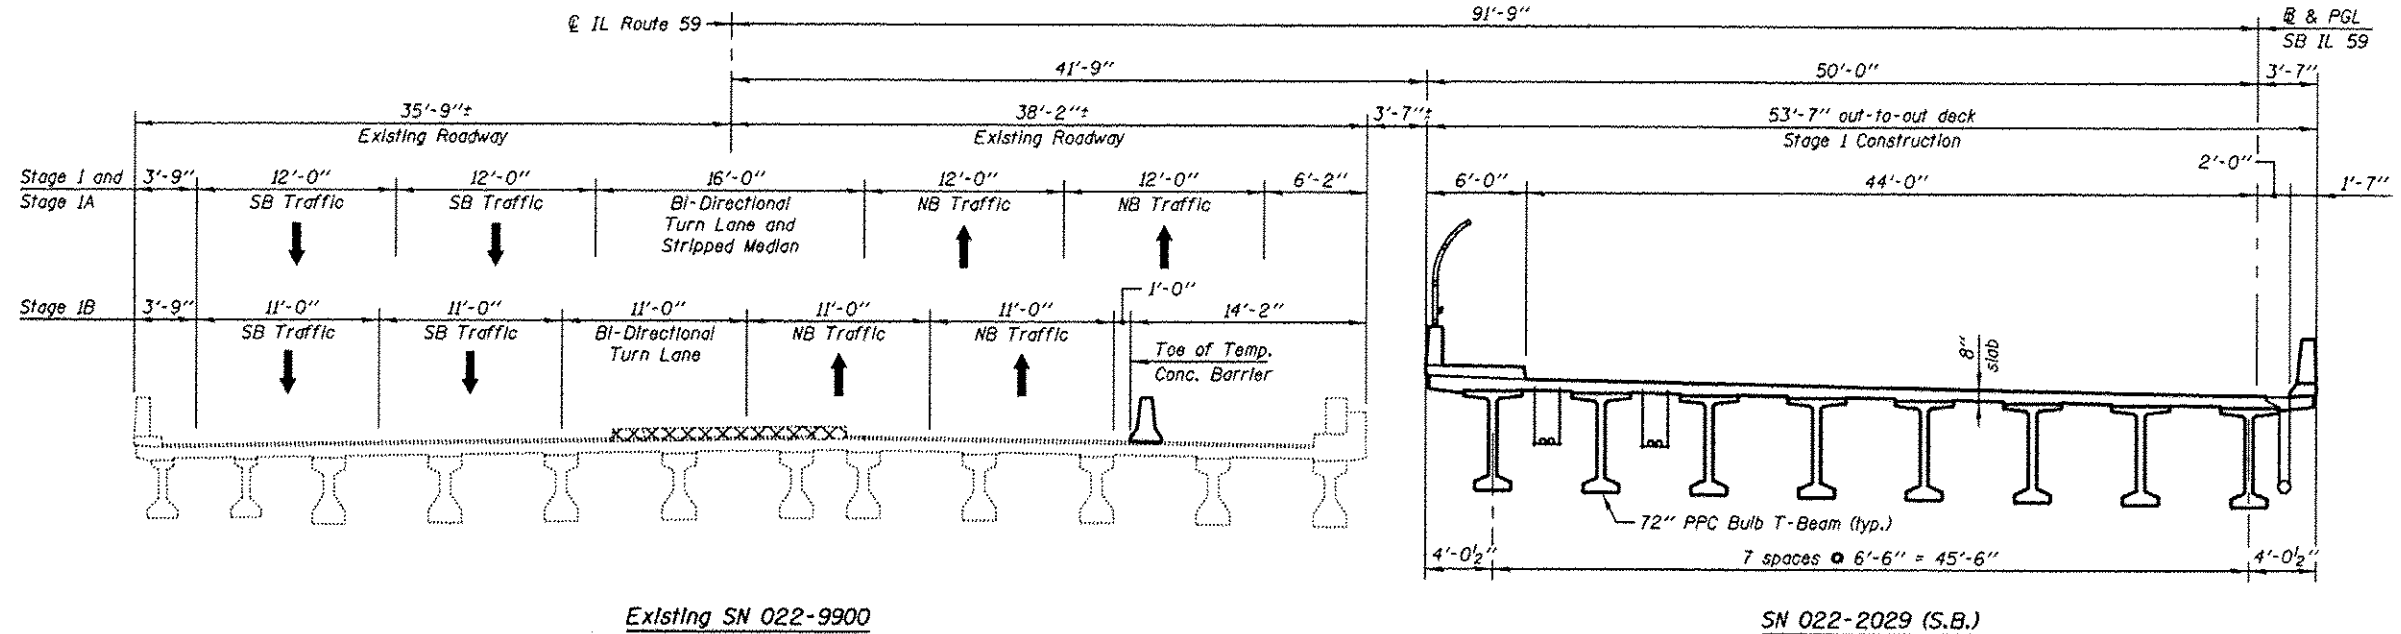
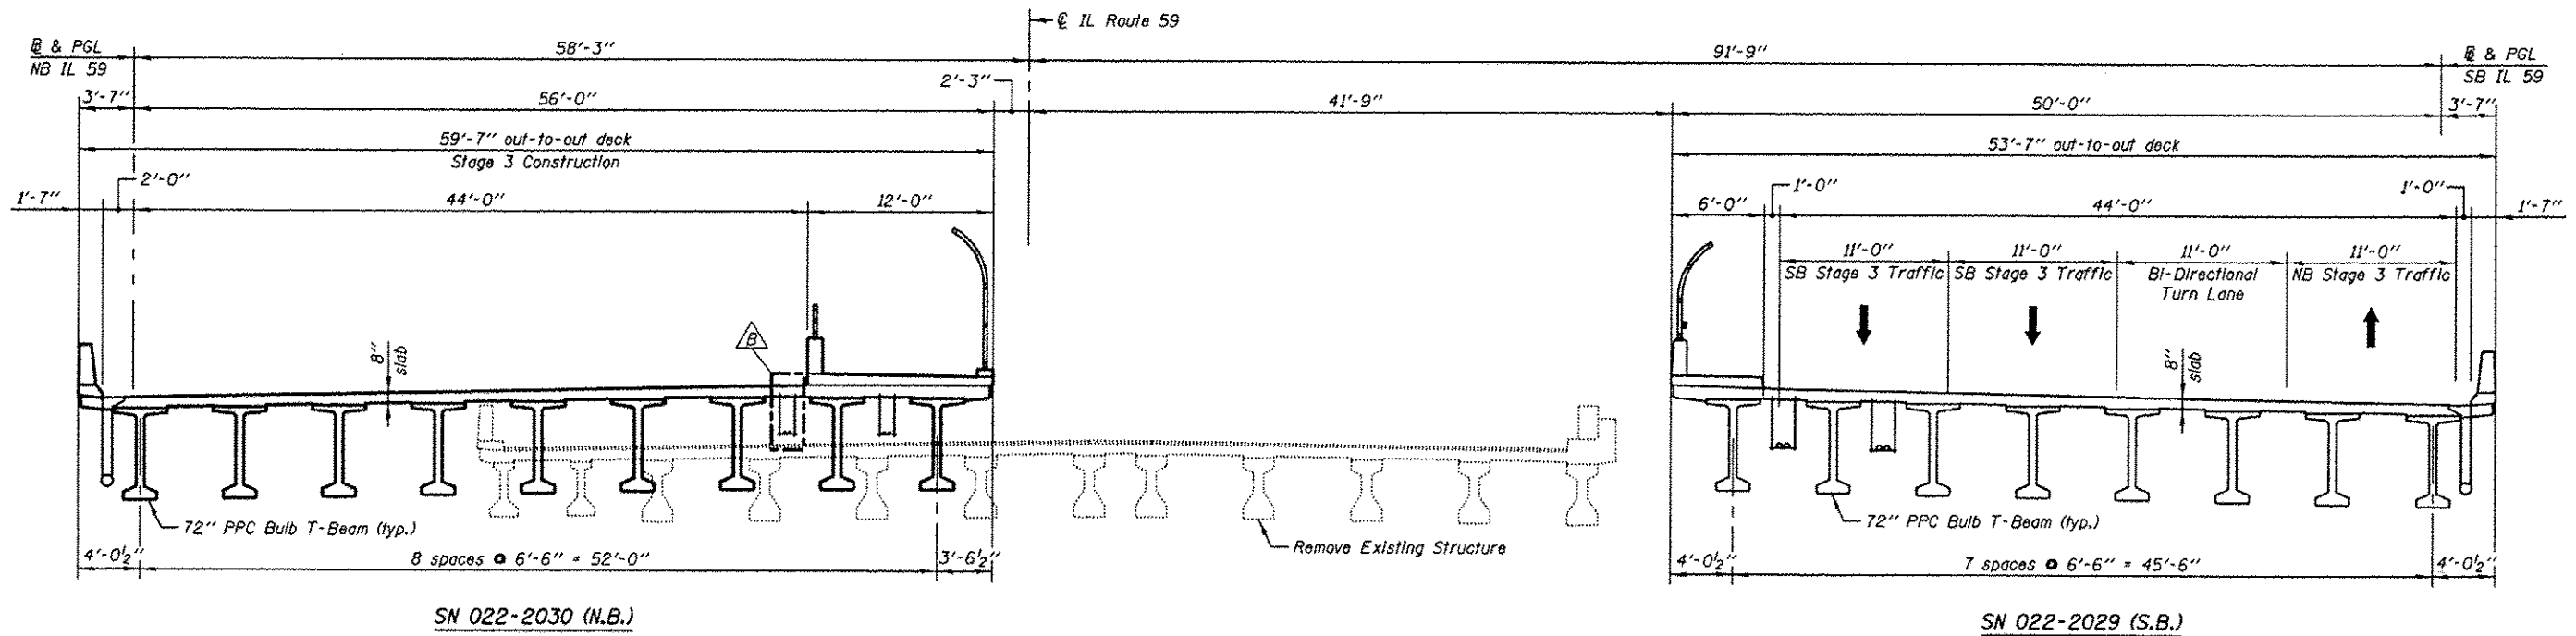


LEGEND

 Pre-Stage Removal



STAGE 1 CONSTRUCTION
(Looking North)



STAGE 3 CONSTRUCTION
(Looking North)

Notes:
 Stage 2 Construction consists of roadway work outside the limits of the structure.
 See Roadway Plans for quantity of Temporary Concrete Barrier.

 Engineers & Architects	DESIGNED - WPM	REVISOR - WPM	STATE OF ILLINOIS DEPARTMENT OF TRANSPORTATION	STAGE CONSTRUCTION DETAILS S.N. 022-2029 (SB) TOLLWAY B.N. 826 S.N. 022-2030 (NB) TOLLWAY B.N. 825		F.A.P. RTE.	SECTION	COUNTY	TOTAL SHEETS	SHEET NO.
	CHECKED - TB	REVISOR - WPM		338	(112 & 113) WRS-5	DUPAGE	963	591		
	SCALE - NONE	REVISOR - WPM		SHEET NO. SA-07 OF 63 SHEETS		CONTRACT NO. 60131		ILLINOIS FED. AID PROJECT		
	DATE - 10/15/2012	CHECKED - WPM								