
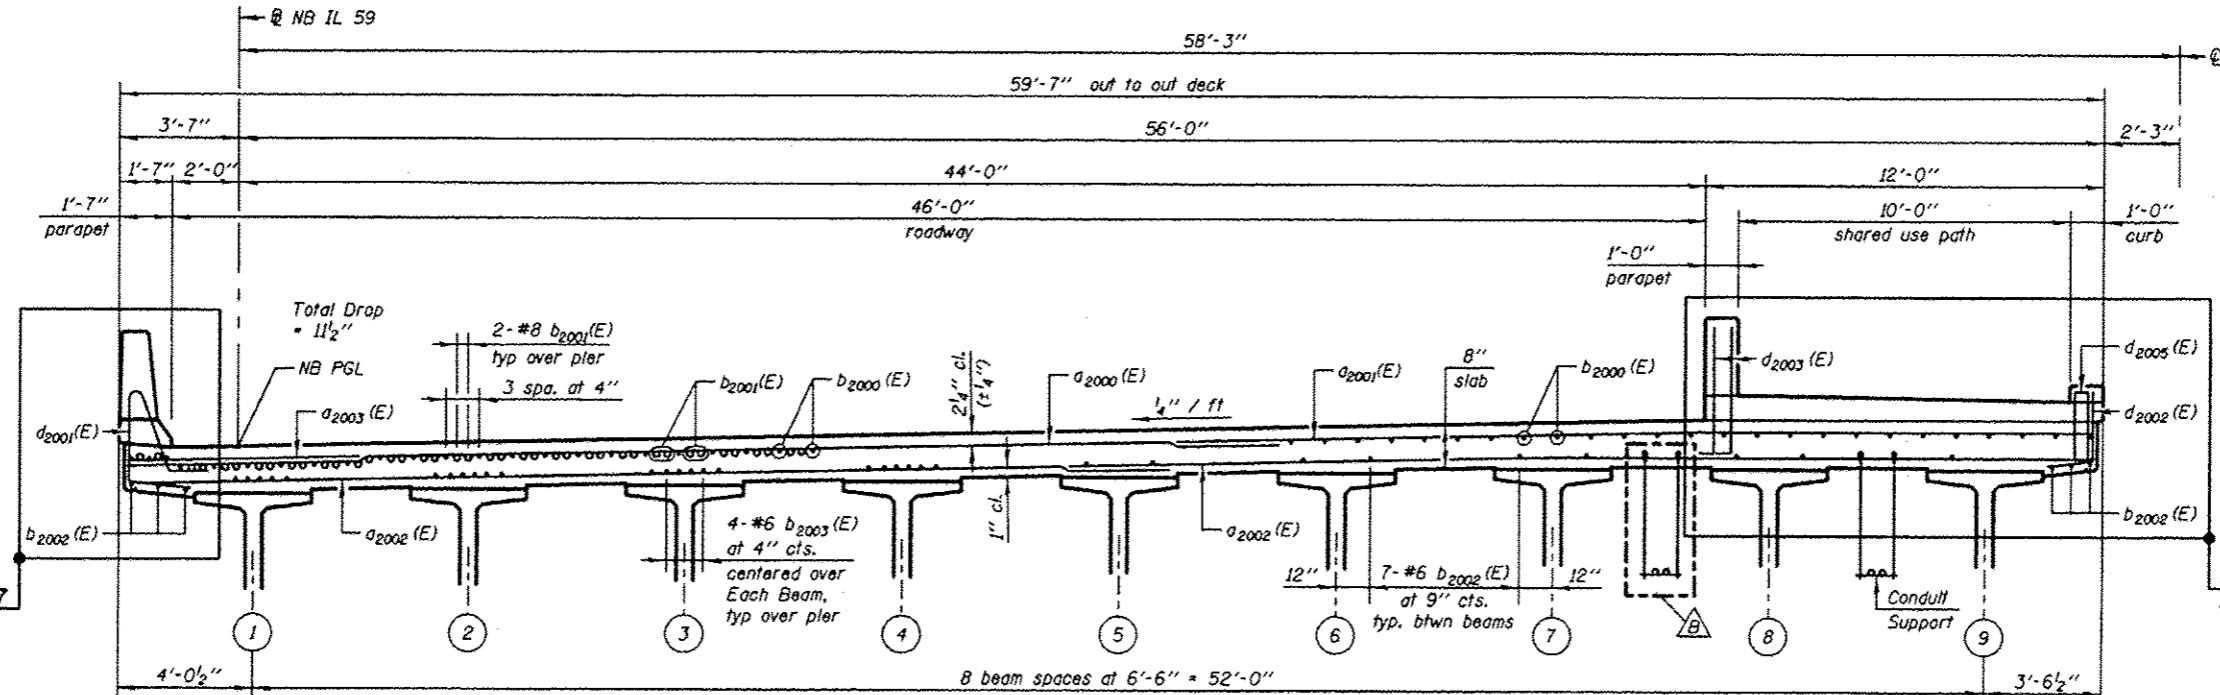


Construction Joints in Parapet with Cork Joint Filler
Dimensions along inside Face of Parapet

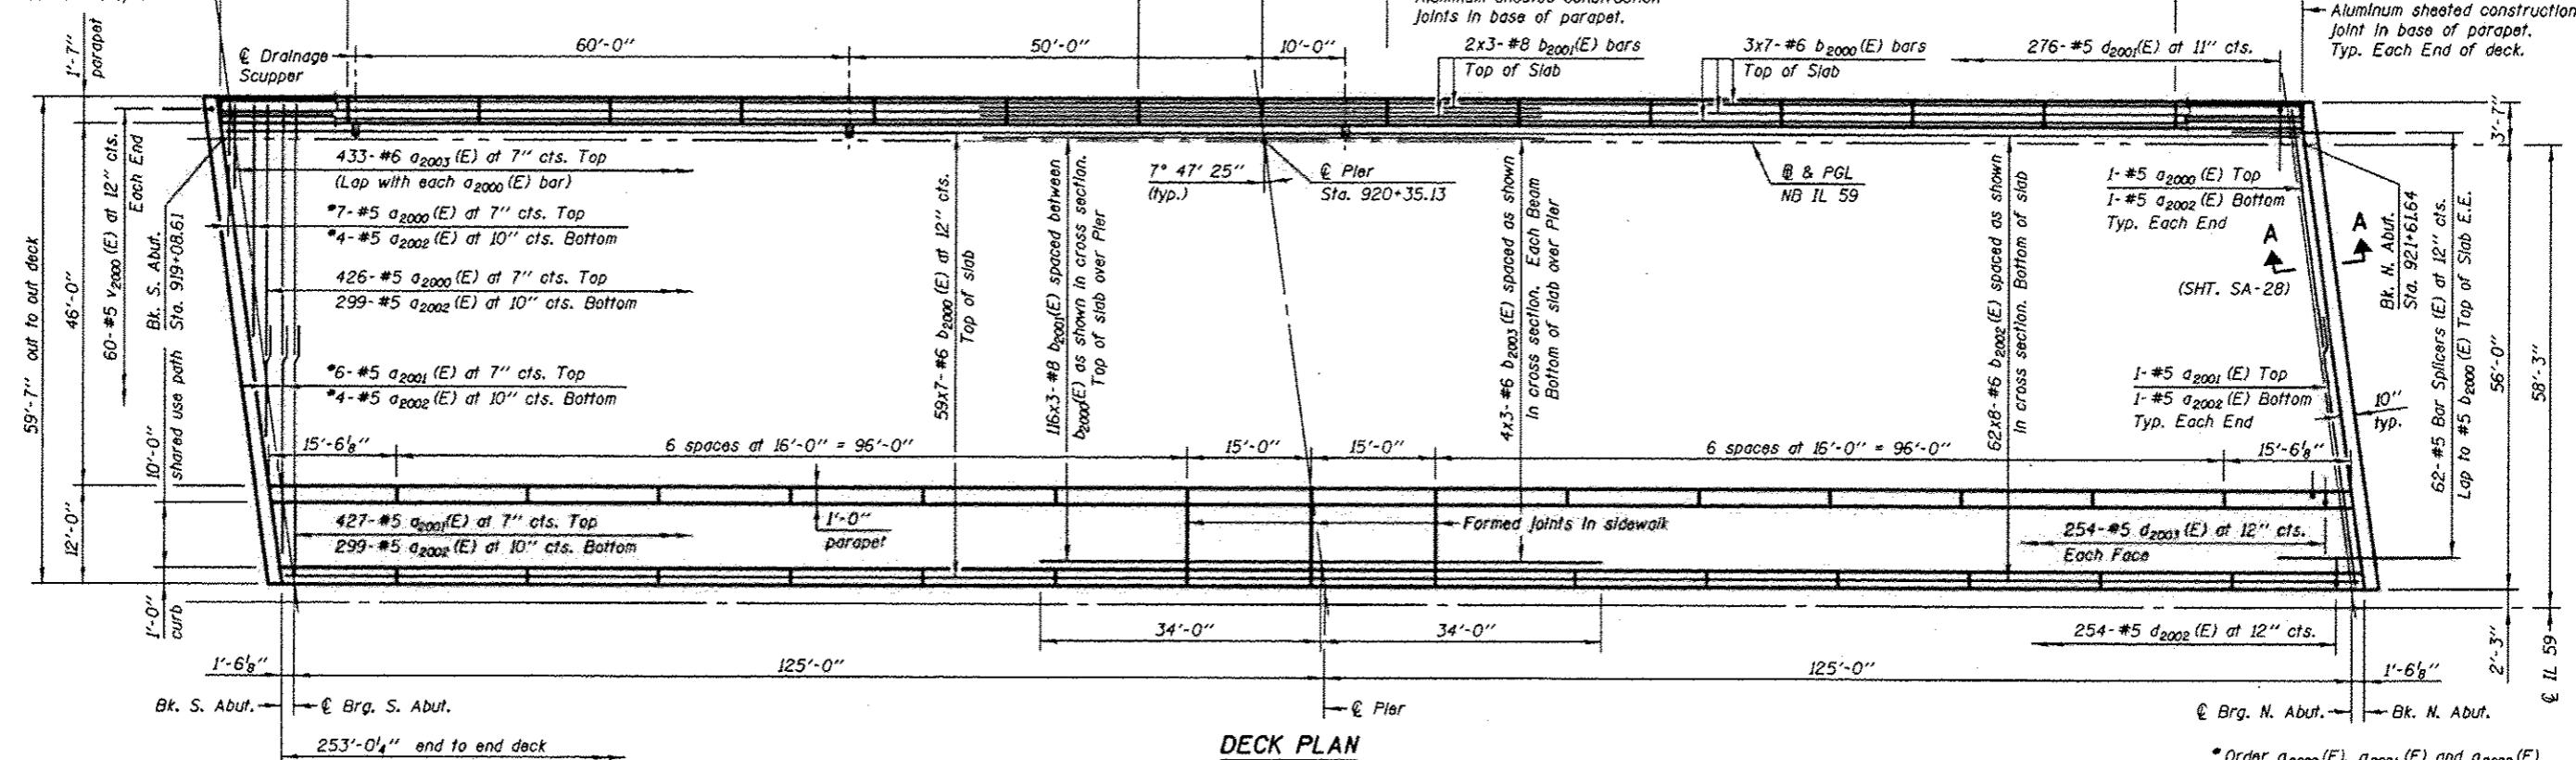

Notes:
 Bars indicated thus 20 x 3-#5 etc. indicates 20 lines of bars with 3 lengths per line.
 See Sheet SA-26 for Shared Use Path and Parapet Details
 See Sheet SA-27 for West Parapet Details
 See Sheet SA-29 for Deck Misc. Details and Bill of Material.
 See Sheet SA-29 for Conduit Support Details
 See Sheet SA-36 for Drainage Scupper Details.

MIN. BAR LAPS:
 #5 = 3'-3"
 #6 = 3'-10"
 #8 = 6'-9"

KNIGHT Engineers & Architects	DESIGNED	WPM	REVISED	5/31/2013	WPM	STATE OF ILLINOIS DEPARTMENT OF TRANSPORTATION	DECK PLAN AND CROSS SECTION (NB) S.N. 022-2029 (SB) TOLLWAY B.N. 826 S.N. 022-2030 (NB) TOLLWAY B.N. 825 SHEET NO. SA-25 OF 63 SHEETS	F.A.P. RTE.	SECTION	COUNTY	TOTAL SHEET NO.	SHEET NO.	
	CHECKED	TB	REVISED					338	1112 & 1131 WRS-5	DUPAGE	963	609	
	SCALE	NONE	DRAWN	TB	REVISED				CONTRACT NO. 60131				
	DATE	10/15/2012	CHECKED	WPM	REVISED				ILLINOIS FED. AID PROJECT				