



MATCH LINE SEE SHEET 7 OF 8

SIGN LEGEND

- ① N/A THIS SHEET
- ② N/A THIS SHEET
- ③ N/A THIS SHEET
- ⑤ N/A THIS SHEET

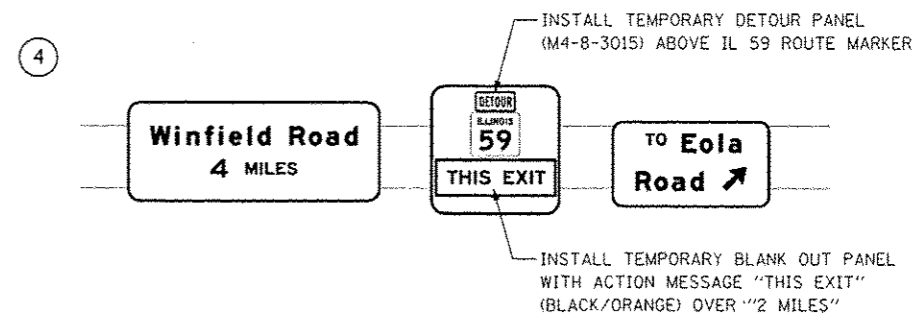

- ⑥
- ⑦
- ⑧
- ⑨
- ⑩
- ⑪
- ⑫
- ⑬ N/A THIS SHEET
- ⑭ N/A THIS SHEET
- ⑰ N/A THIS SHEET
- ⑮
- ⑯
- ⑱

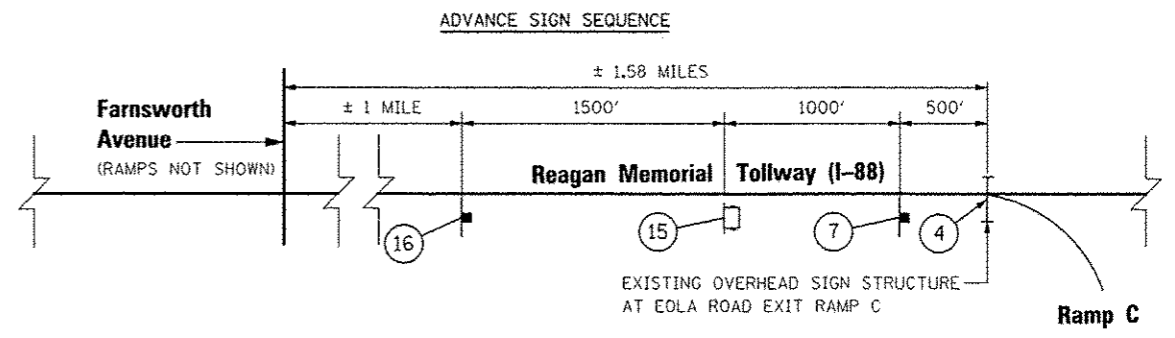

| | | | |
|-----------|-------------------|-----------------|---------|
| FILE NAME | USER NAME - RUGER | DESIGNED PJO | REVISED |
| FILE # | | DRAWN RES | REVISED |
| | | CHECKED JCM | REVISED |
| | | DATE 10/15/2012 | REVISED |

**STATE OF ILLINOIS
DEPARTMENT OF TRANSPORTATION**

**DETOUR PLAN FOR RAMP D CLOSURE (2 OF 2)
EASTBOUND I-88 TO IL ROUTE 59**

SCALE: N.T.S. SHEET NO. 8 OF 8 SHEETS STA. TO STA.

| F.A.P. RTE. | SECTION | COUNTY | TOTAL SHEETS | SHEET NO. |
|---------------------------|-------------------|--------|--------------|-----------|
| 338 | (112 & 113) WRS-5 | DUPAGE | 963 | 94 |
| CONTRACT NO. 60131 | | | | |
| ILLINOIS FED. AID PROJECT | | | | |