


FOR TEMPORARY PAVEMENT CONSTRUCTION
 USE HIGHWAY STANDARD NO. 701606


FOR STORM SEWER AND WATER MAIN CONSTRUCTION
 USE HIGHWAY STANDARDS NO. 701101 & 701106

ROAD CONSTRUCTION AHEAD SIGNAGE (W20-1K0) SHALL
 BE IN ACCORDANCE WITH IDOT DISTRICT 1 DETAIL TC-10

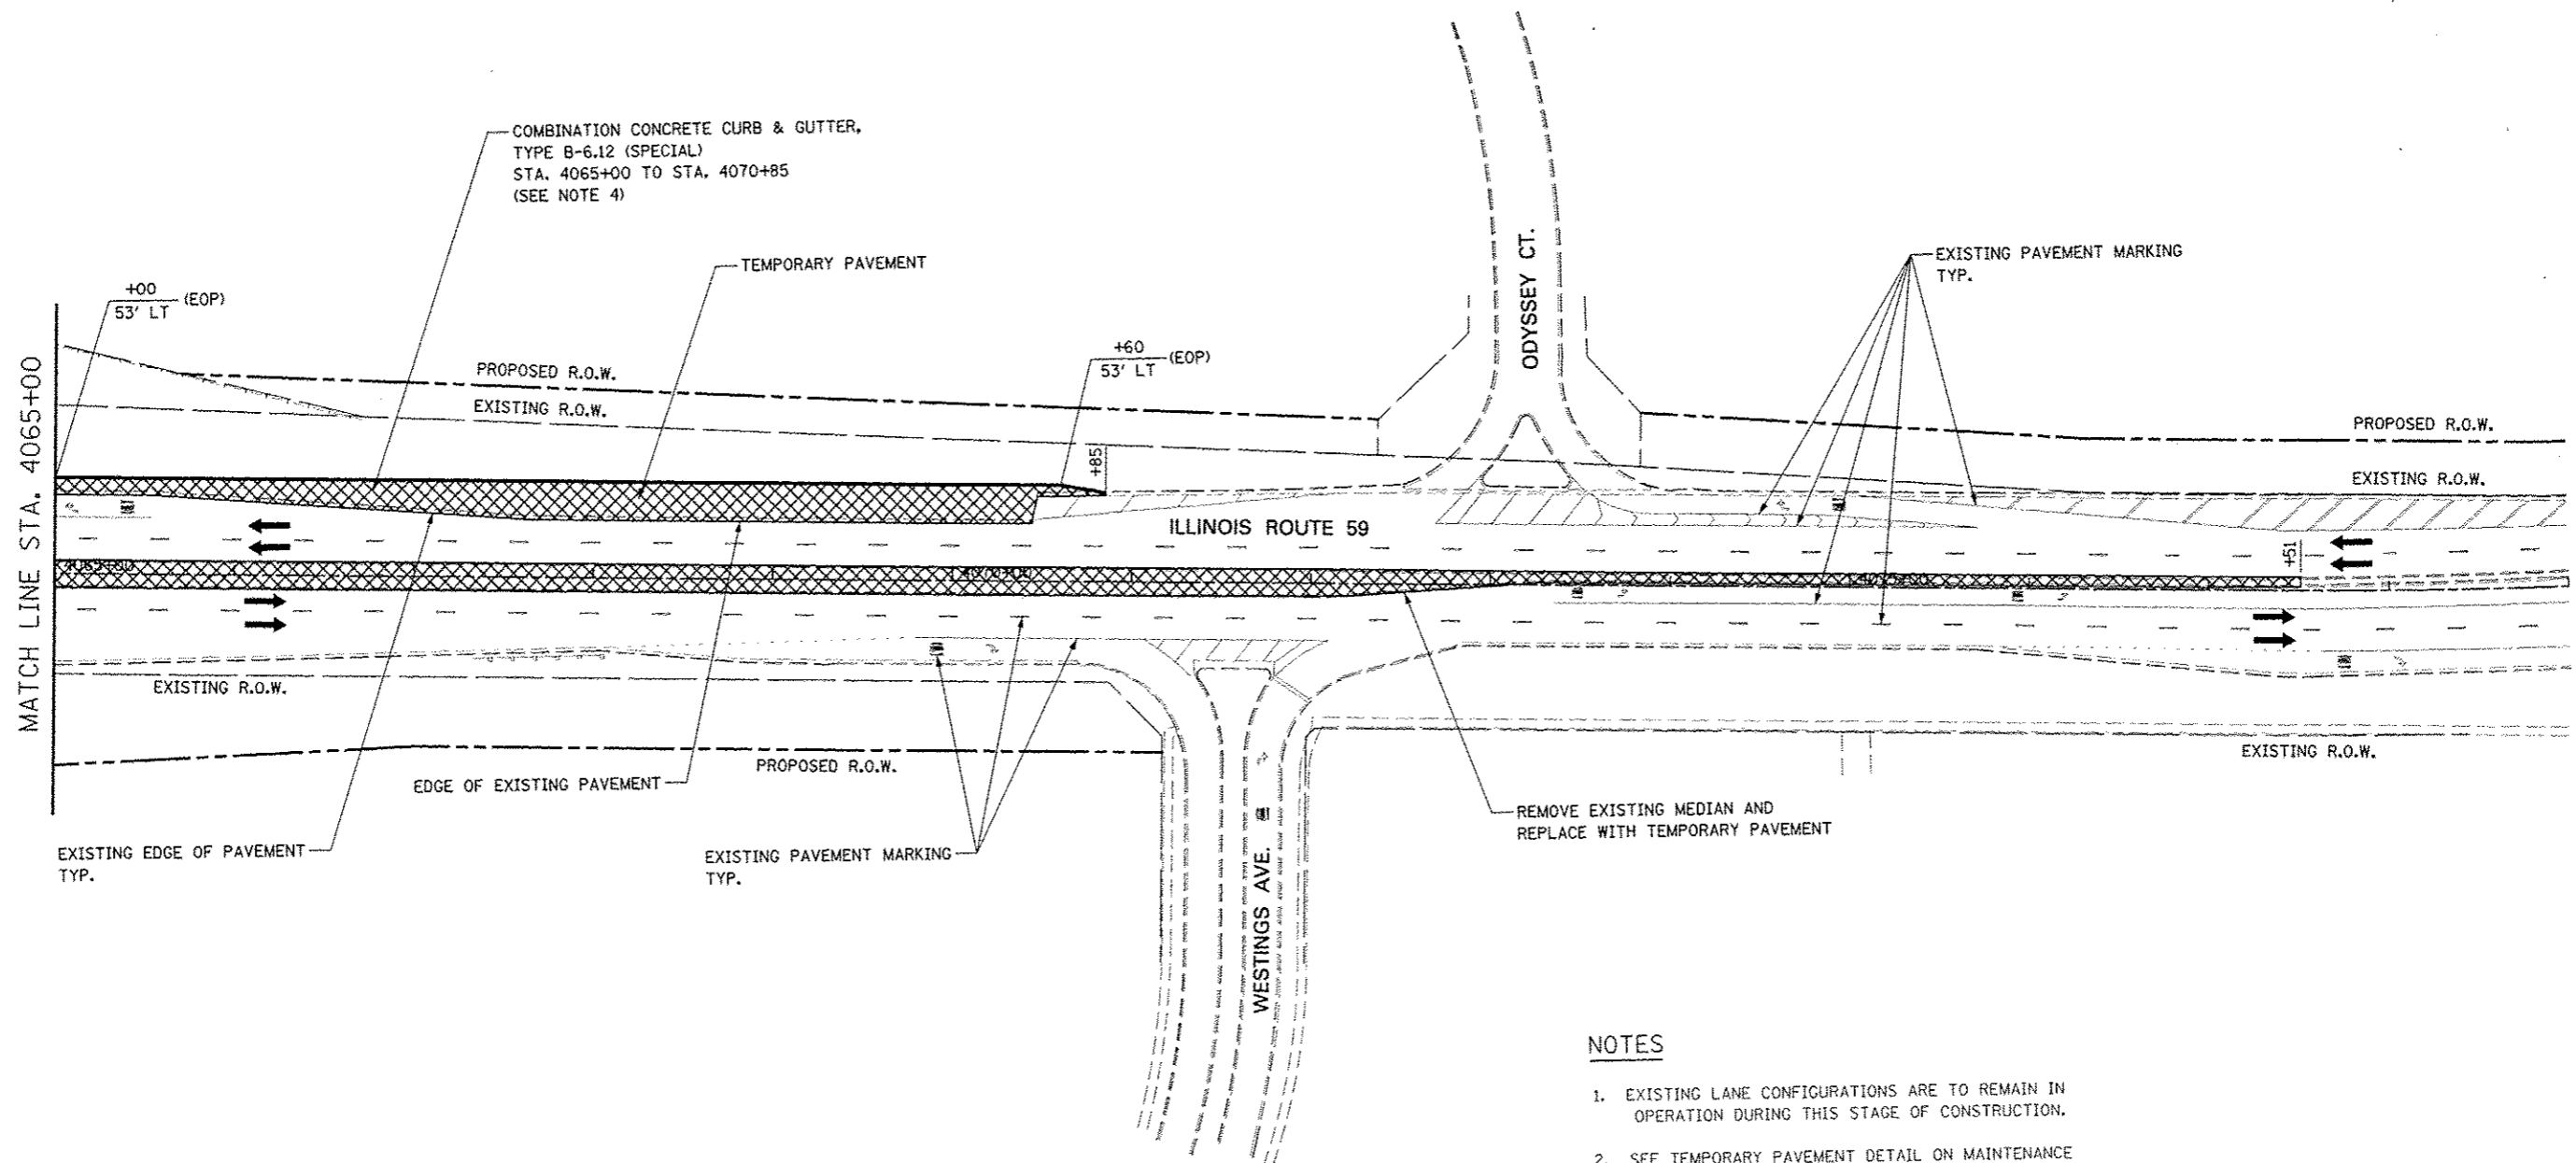

NOTES

- EXISTING LANE CONFIGURATIONS ARE TO REMAIN IN OPERATION DURING THIS STAGE OF CONSTRUCTION.
- SEE TEMPORARY PAVEMENT DETAIL ON MAINTENANCE OF TRAFFIC DETAILS SHEET.
- LANE CLOSURES WILL BE PERMITTED ONLY DURING OFF-PEAK PERIODS AS DETERMINED BY THE ENGINEER. SEE MOT TYPICAL SECTIONS.
- AT THE LIMITS OF THE CURB AND GUTTER, HORIZONTAL AND VERTICAL TRANSITIONS SHALL BE INSTALLED IN ACCORDANCE WITH THE MAINTENANCE OF TRAFFIC DETAILS AND AS DIRECTED BY THE ENGINEER.

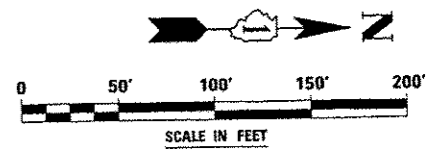

FILE NAME SPTL04	USER NAME AUSERR	DESIGNED PJO	REVISED	STATE OF ILLINOIS DEPARTMENT OF TRANSPORTATION	MAINTENANCE OF TRAFFIC - PRE-STAGE 1 ILLINOIS ROUTE 59	F.A.P. RTE.	SECTION	COUNTY	TOTAL SHEETS	SHEET NO.
	PLOT SCALE 1"=50'	CHECKED JCM	REVISED			338	(112 & 113) WRS-5	DUPAGE	963	119
PLOT DATE 10/15/2012	DATE 10/15/2012	REVISED	REVISED	SCALE: SHEET NO. 3 OF 118 SHEETS STA. 4065+00 TO STA. 4079+00		CONTRACT NO. 60131 ILLINOIS FED. AID PROJECT				