


Farnsworth Ave  
4 MILES

I-PASS ONLY  
TO Eola Road  
2 MILES


ILLINOIS 59  
EXIT ONLY

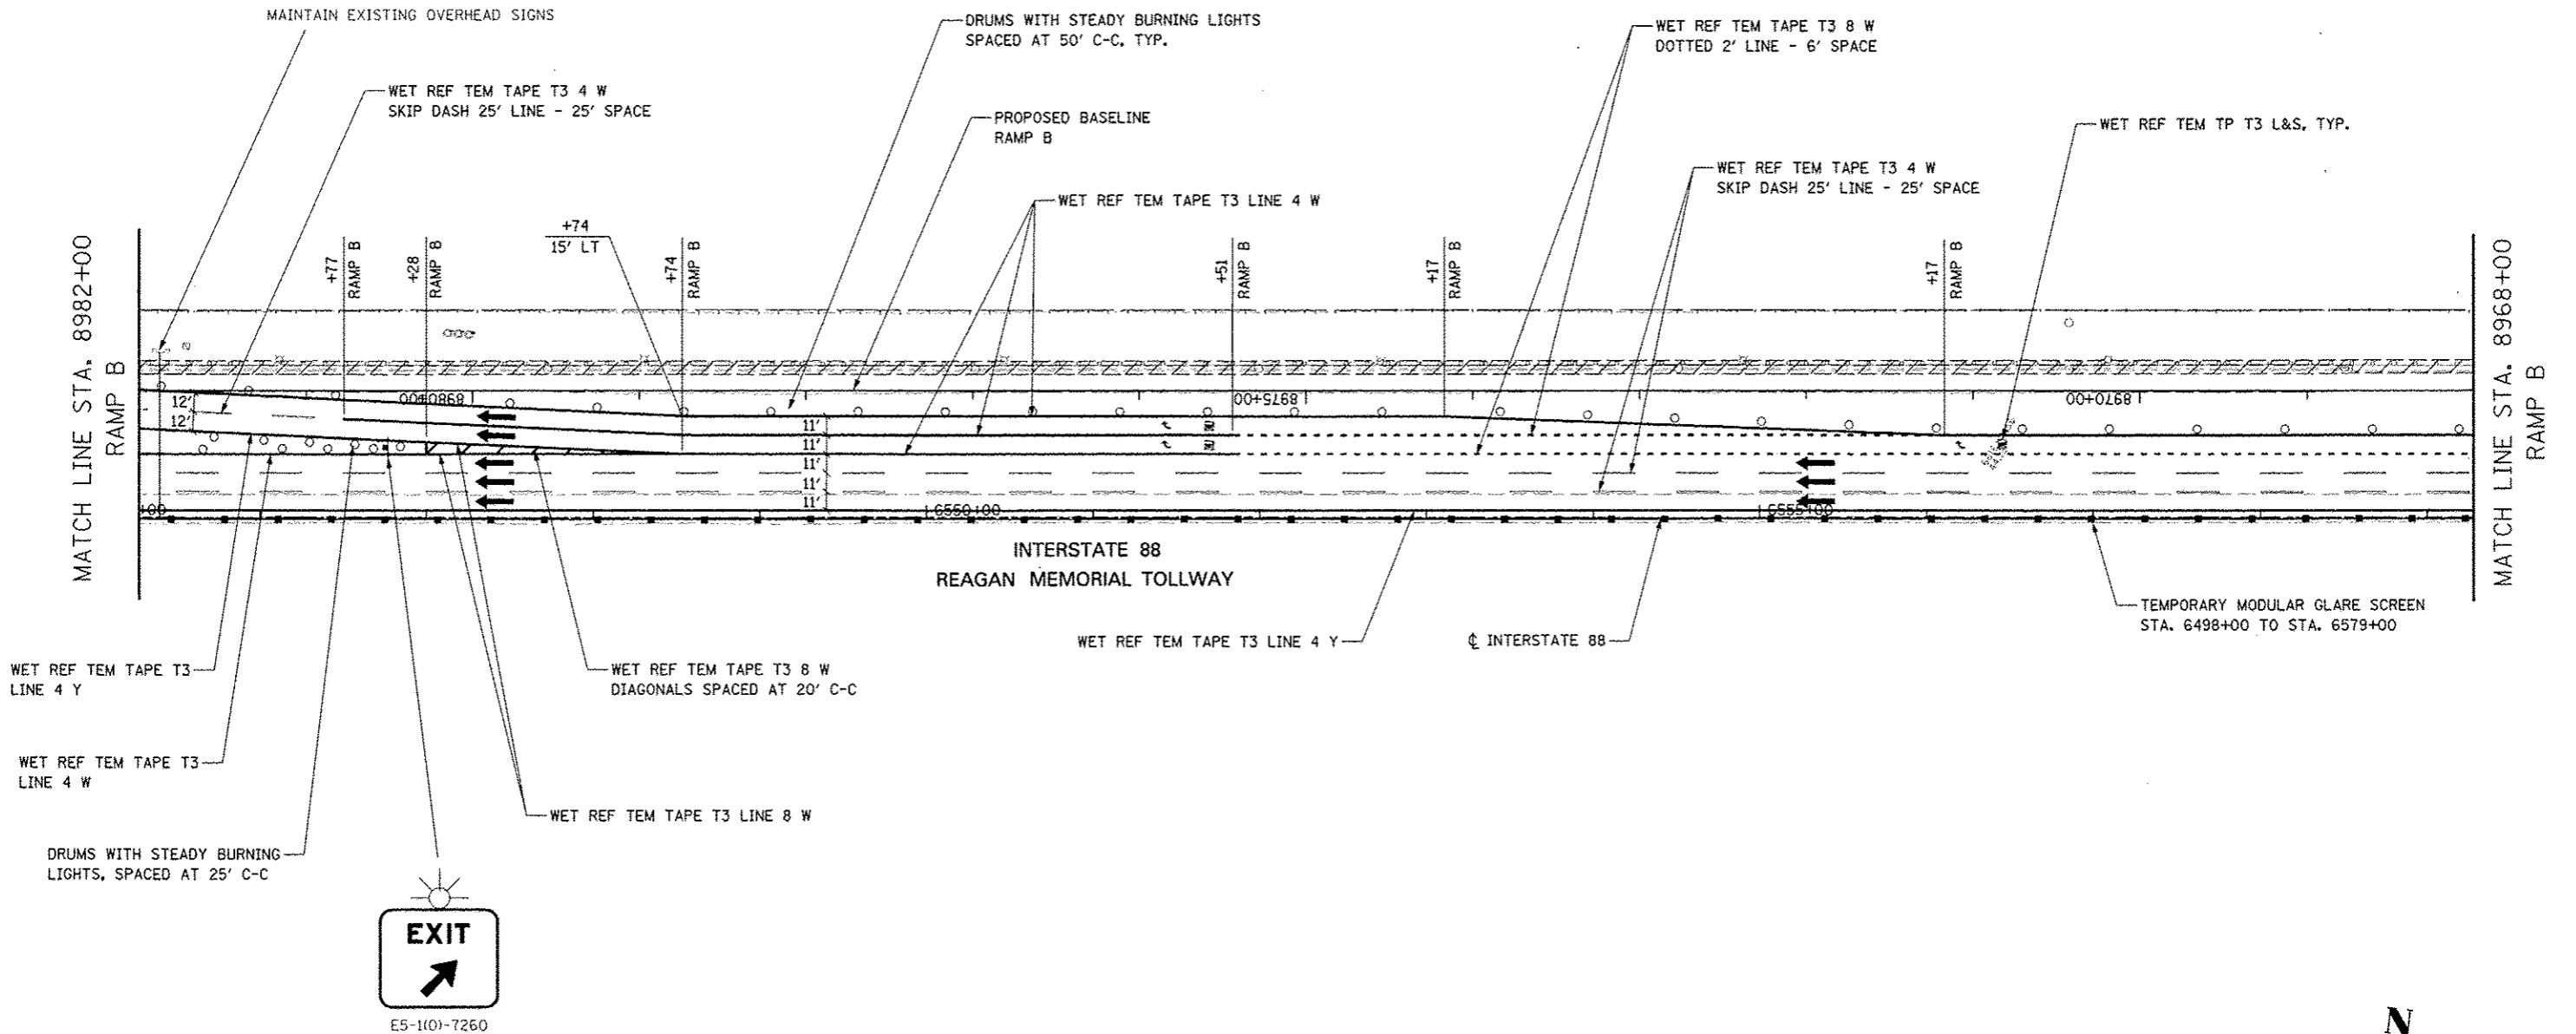

**TOLLWAY TRAFFIC CONTROL**

TRAFFIC CONTROL ON INTERSTATE 88 AND AT RAMP TERMINALS SHALL BE IN ACCORDANCE WITH THE FOLLOWING ILLINOIS TOLLWAY STANDARDS:

- E1 CONSTRUCTION SIGNS
- E2 LANE CLOSURE DETAILS
- E3 SHOULDER CLOSURE DETAILS
- E4 MAINTENANCE OF TRAFFIC REVERSE CURVE
- E5 TEMPORARY CORE DETAILS

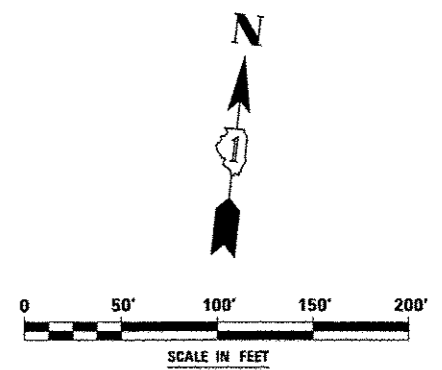

FILE NAME	USER NAME	DESIGNED	REVISED	<b>STATE OF ILLINOIS DEPARTMENT OF TRANSPORTATION</b>	<b>MAINTENANCE OF TRAFFIC - STAGE 1 RAMP B / INTERSTATE 88</b>	F.A.P. RTE.	SECTION	COUNTY	TOTAL SHEETS	SHEET NO.	
FILE NO.	SCALE	DRAWN	REVISED			338	(112 & 113) WRS-5	DUPAGE	963	137	
PLT DATE	CHECKED	DATE	REVISED			CONTRACT NO. 60131		ILLINOIS FED. AID PROJECT			
SCALE	SHEET NO. 21 OF 118 SHEETS		STA. 8982+00 TO STA. 8968+00								