


W21-1115(0)-3618
 R2-1-3648
 R21-1106-3618

WORK ZONE
SPEED LIMIT 45
\$375 FINE MINIMUM

MATCH LINE STA. 7004+50
 RAMP C

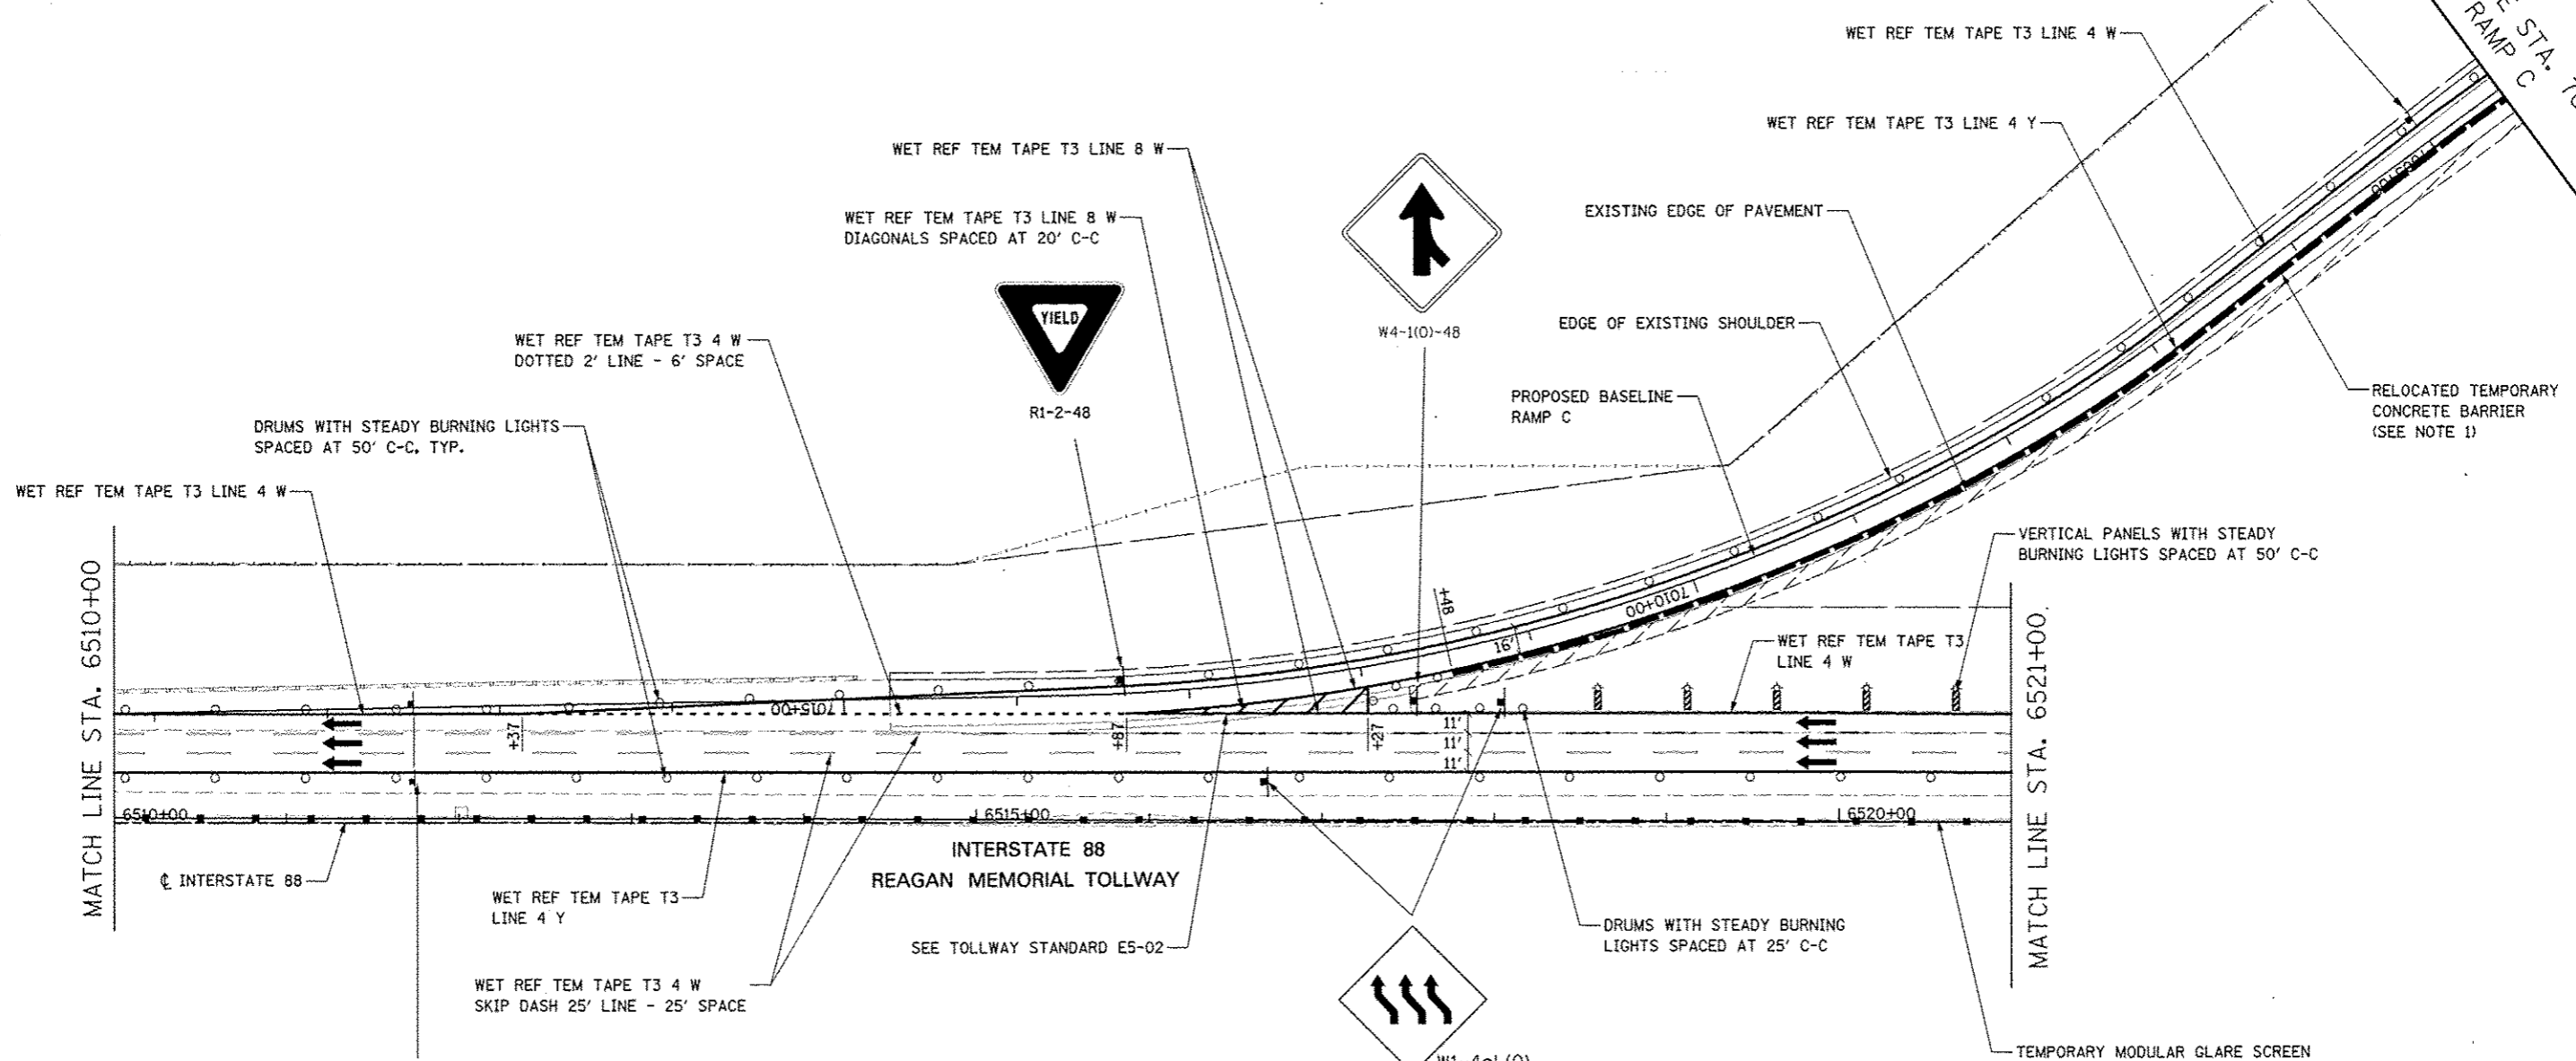


TOLLWAY TRAFFIC CONTROL

TRAFFIC CONTROL ON INTERSTATE 88 AND AT RAMP TERMINALS SHALL BE IN ACCORDANCE WITH THE FOLLOWING ILLINOIS TOLLWAY STANDARDS:

- E1 CONSTRUCTION SIGNS
- E2 LANE CLOSURE DETAILS
- E3 SHOULDER CLOSURE DETAILS
- E4 MAINTENANCE OF TRAFFIC REVERSE CURVE
- E5 TEMPORARY GORE DETAILS

NOTES

1. TEMPORARY CONCRETE BARRIER SHALL BE CONTINUOUSLY PINNED TO THE PAVEMENT AT LOCATIONS INDICATED ON THE MOT TYPICAL SECTIONS. SEE MAINTENANCE OF TRAFFIC GENERAL NOTES.

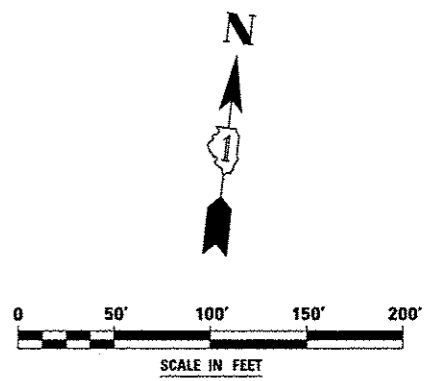

FILE NAME	USER NAME - #USER#	DESIGNED PJO	REVISED -	STATE OF ILLINOIS DEPARTMENT OF TRANSPORTATION	MAINTENANCE OF TRAFFIC - STAGE 1A RAMP C / INTERSTATE 88	F.A.P. RTE.	SECTION	COUNTY	TOTAL SHEET NO.	
#FILE#		DRAWN KES	REVISED -			338	(112 & 113) WRS-5	DUPAGE	963	153
PLT SCALE - #SCALE#		CHECKED JCM	REVISED -			SCALE: SHEET NO. 37 OF 118 SHEETS		STA. 6510+00 TO STA. 7004+50		CONTRACT NO. 60131
PLT DATE - #DATE#		DATE 10/15/2012	REVISED -			ILLINOIS FED. AID PROJECT				