




TRAILER MOUNTED FULL MATRIX PORTABLE CHANGEABLE MESSAGE SIGN  
SEE NOTES 1 AND 2

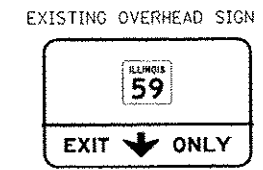

EXISTING OVERHEAD SIGN

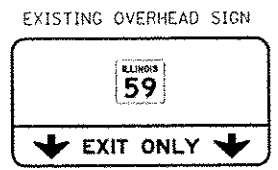

EXISTING OVERHEAD SIGN

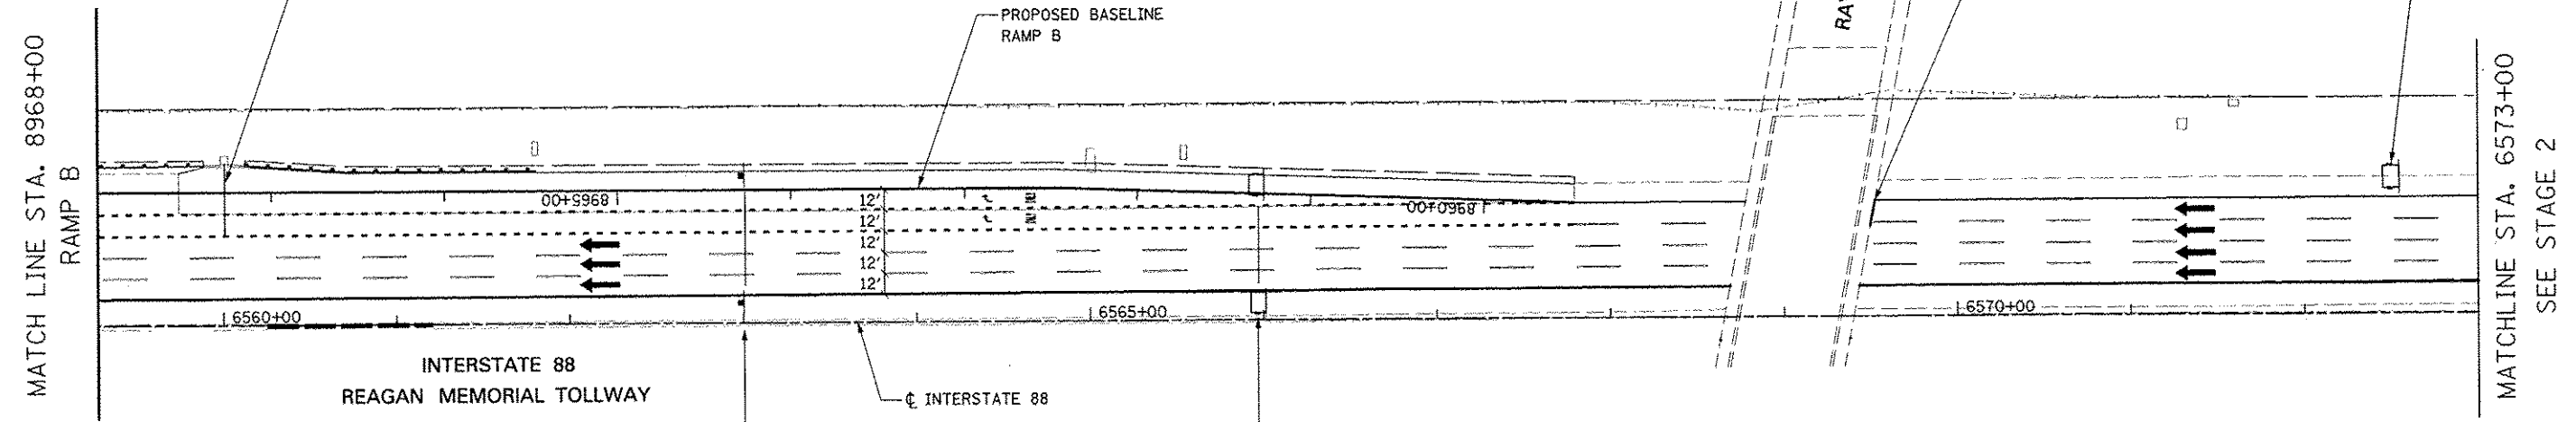

WORK ZONE	W21-1115(0)-3618
SPEED LIMIT 45	R2-1-3648
\$375 FINE MINIMUM	R21-1106-3618

**LANES SHIFT RIGHT**  
(PHASE I)

**TRUCKS USE LT LANES**  
(PHASE II)  
CHANGEABLE MESSAGE SIGN


**TOLLWAY TRAFFIC CONTROL**

TRAFFIC CONTROL ON INTERSTATE 88 AND AT RAMP TERMINALS SHALL BE IN ACCORDANCE WITH THE FOLLOWING ILLINOIS TOLLWAY STANDARDS:

E1 CONSTRUCTION SIGNS  
E2 LANE CLOSURE DETAILS  
E3 SHOULDER CLOSURE DETAILS  
E4 MAINTENANCE OF TRAFFIC REVERSE CURVE  
E5 TEMPORARY GORE DETAILS

**NOTES**

1. LOCATION OF TRAILER MOUNTED FULL MATRIX PORTABLE CHANGEABLE MESSAGE SIGN SHALL BE COORDINATED WITH THE ENGINEER AND THE ILLINOIS TOLLWAY. MESSAGE TO BE DISPLAYED WILL BE REMOTELY CONTROLLED BY THE ILLINOIS TOLLWAY TRAFFIC MANAGEMENT CENTER.
2. THE TRAILER MOUNTED FULL MATRIX PORTABLE CHANGEABLE MESSAGE SIGN SHALL REMAIN IN PLACE FOR THE ENTIRE DURATION OF THE CONTRACT. NO ADDITIONAL COMPENSATION WILL BE ALLOWED FOR DELAYS EXTENDING THE CONTRACT BEYOND COMPLETION DATE AS SHOWN IN THE SPECIAL PROVISIONS.

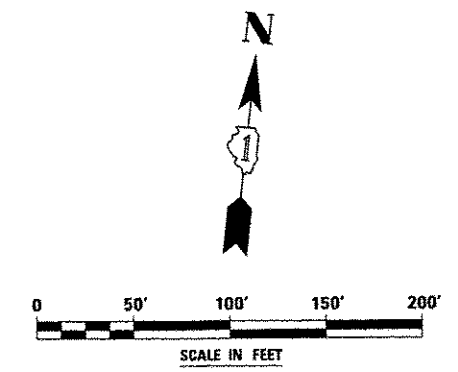

FILE NAME - #FILE#	USER NAME - #USER#	DESIGNED <i>PJO</i>	REVISED -	STATE OF ILLINOIS DEPARTMENT OF TRANSPORTATION	MAINTENANCE OF TRAFFIC - STAGE 3A RAMP B / INTERSTATE 88	F.A.P. RTE.	SECTION	COUNTY	TOTAL SHEETS	SHEET NO.
	PLOT SCALE - #SCALE#	DRAWN <i>KES</i>	REVISED -			338	(112 & 113) WRS-5	DUPAGE	963	188
PLOT DATE - #DATE#	CHECKED <i>JCM</i>	DATE <i>10/15/2012</i>	REVISED -	SCALE:	SHEET NO. 72 OF 118 SHEETS	STA. 8968+00 TO STA. 6573+00	ILLINOIS FED. AID PROJECT CONTRACT NO. 60131			