
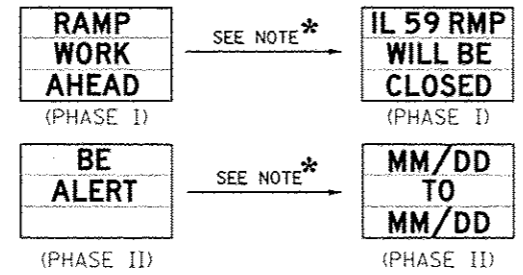


END
WORK ZONE
SPEED LIMIT

G20-1103(0)-6036

MATCH LINE STA. 6496+00


MATCH LINE STA. 6510+00

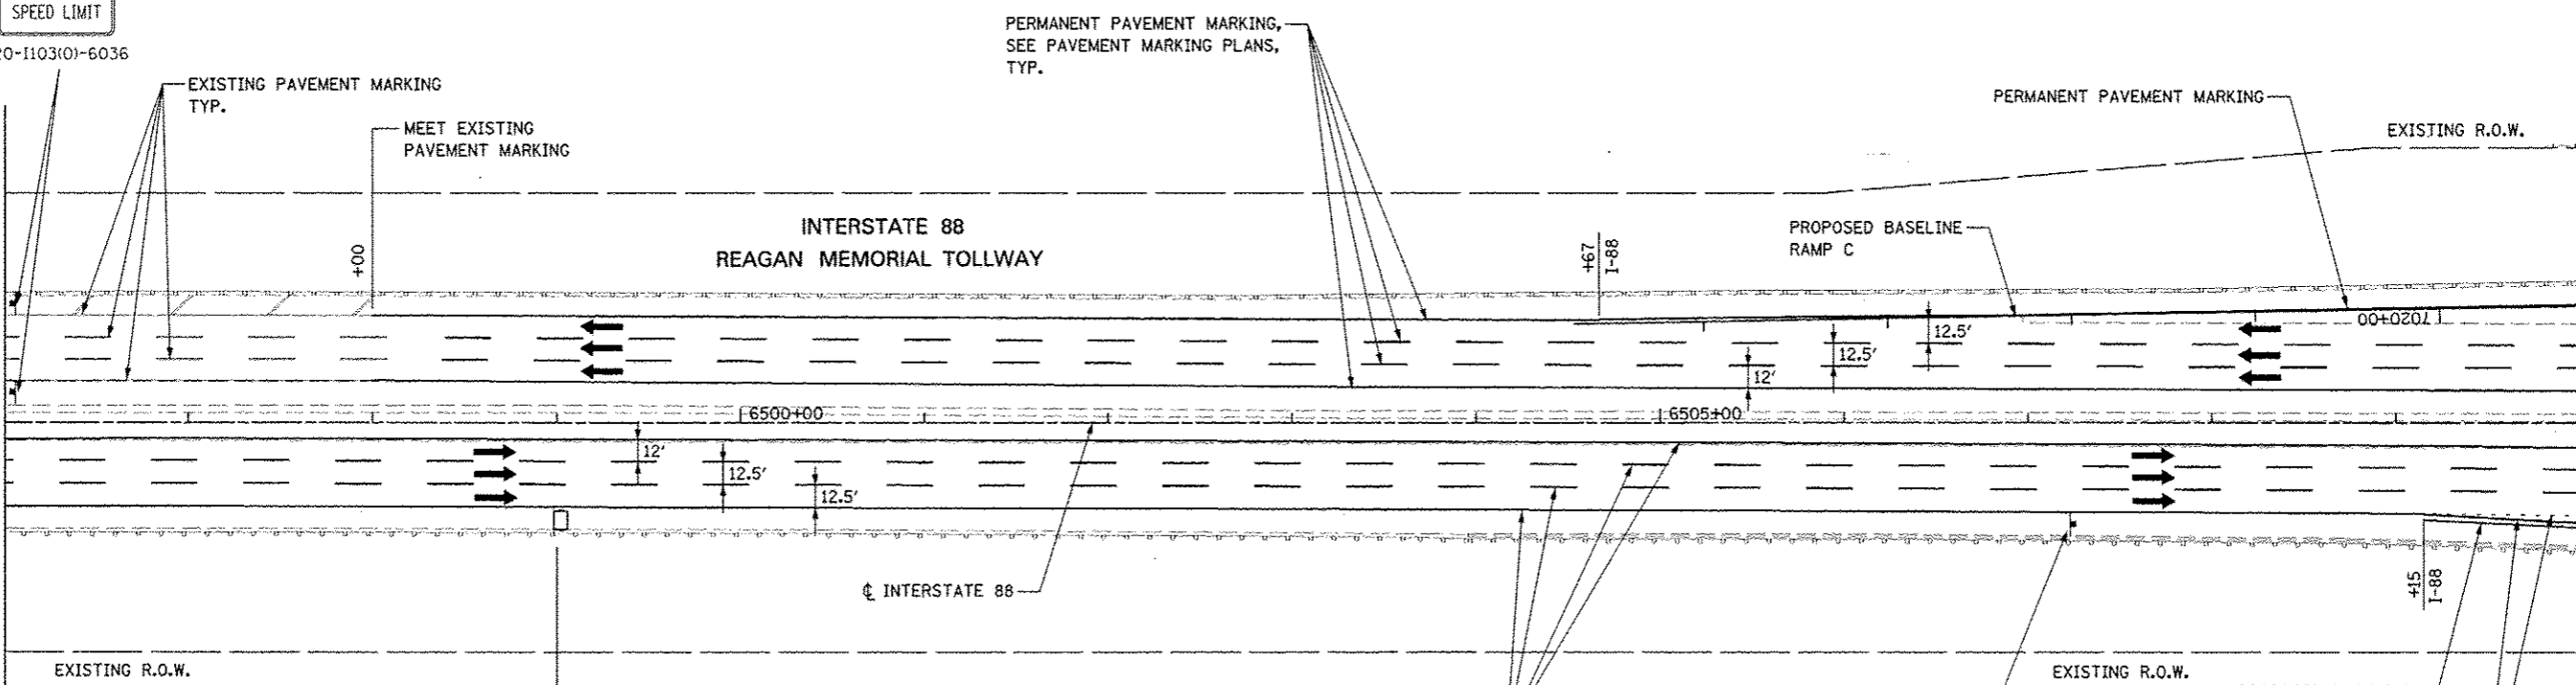

CHANGEABLE MESSAGE SIGN

* CHANGE MESSAGE TO READ AS INDICATED AT LEAST ONE WEEK PRIOR TO CHANGING TRAFFIC TO STAGE 3C CONFIGURATION OR AS OTHERWISE DIRECTED BY THE ENGINEER. DATES SHALL INDICATE THE DAYS THE RAMP WILL BE CLOSED TO TRAFFIC AND SHALL BE DETERMINED BY THE ENGINEER.

PERMANENT PAVEMENT MARKING, SEE PAVEMENT MARKING PLANS, TYP.

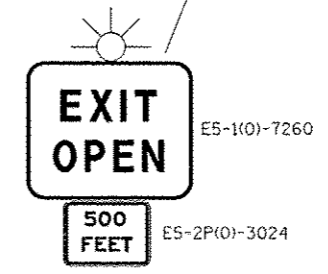


E5-1(0)-7260

E5-2P(0)-3024

TOLLWAY TRAFFIC CONTROL

TRAFFIC CONTROL ON INTERSTATE 88 AND AT RAMP TERMINALS SHALL BE IN ACCORDANCE WITH THE FOLLOWING ILLINOIS TOLLWAY STANDARDS:

- E1 CONSTRUCTION SIGNS
- E2 LANE CLOSURE DETAILS
- E3 SHOULDER CLOSURE DETAILS
- E4 MAINTENANCE OF TRAFFIC REVERSE CURVE
- E5 TEMPORARY CORE DETAILS

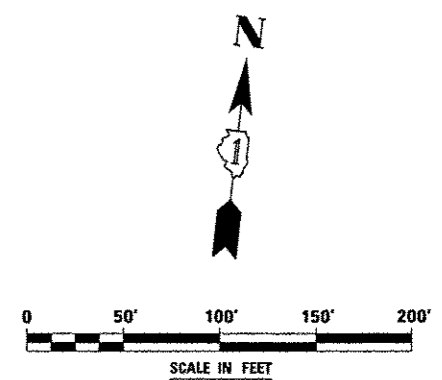

FILE NAME 4711.EL4	USER NAME / NUMBER	DESIGNED <i>RJO</i>	REVISED	STATE OF ILLINOIS DEPARTMENT OF TRANSPORTATION	MAINTENANCE OF TRAFFIC - STAGE 3B INTERSTATE 88	F.A.P. RTE.	SECTION	COUNTY	TOTAL SHEETS	SHEET NO.	
		DRAWN <i>RES</i>	REVISED			338	(112 & 113) WRS-5	DUPAGE	963	197	
		CHECKED <i>JCM</i>	REVISED			CONTRACT NO. 60131					
		DATE <i>10/15/2012</i>	REVISED			ILLINOIS FED. AID PROJECT					
				SCALE:		SHEET NO. 81 OF 118 SHEETS		STA. 6496+00 TO STA. 6510+00			