

Farnsworth Ave
4 MILES

I-PASS ONLY
TO **Eola Road**
2 MILES

ILLINOIS 59
RAMP CLOSED

MAINTAIN EXISTING OVERHEAD SIGNS


INSTALL TEMPORARY BLANK OUT PANEL WITH "RAMP CLOSED" (BLACK/ ORANGE) OVER "EXIT ONLY" AND ARROWS ON EXISTING OVERHEAD SIGN IN THIS STAGE (SEE RAMP B DETOUR PLAN)

DRUMS WITH STEADY BURNING LIGHTS, SPACED AT 25' C-C

PROPOSED BASELINE RAMP B

MATCH LINE STA. 8982+00
RAMP B

MATCH LINE STA. 8968+00
RAMP B

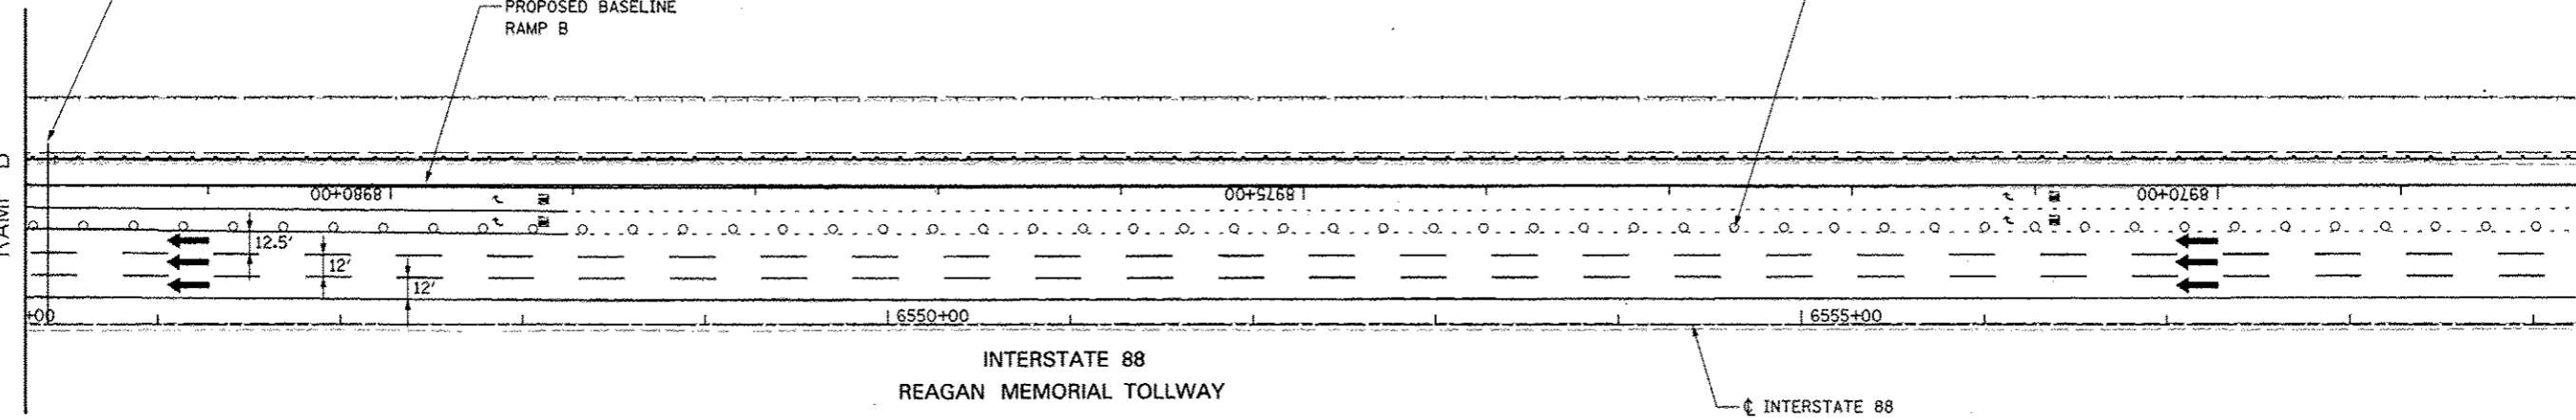

INTERSTATE 88
REAGAN MEMORIAL TOLLWAY

INTERSTATE 88

TOLLWAY TRAFFIC CONTROL

TRAFFIC CONTROL ON INTERSTATE 88 AND AT RAMP TERMINALS SHALL BE IN ACCORDANCE WITH THE FOLLOWING ILLINOIS TOLLWAY STANDARDS:

- E1 CONSTRUCTION SIGNS
- E2 LANE CLOSURE DETAILS
- E3 SHOULDER CLOSURE DETAILS
- E4 MAINTENANCE OF TRAFFIC REVERSE CURVE
- E5 TEMPORARY GORE DETAILS



FILE NAME FEB.LL4	USER NAME RUBER*	DESIGNED PJO	REVISED -	STATE OF ILLINOIS DEPARTMENT OF TRANSPORTATION	MAINTENANCE OF TRAFFIC - STAGE 3C RAMP B / INTERSTATE 88	F.A.P. RTE. 338	SECTION (112 & 113) WRS-5	COUNTY DUPAGE	TOTAL SHEETS 963	SHEET NO. 217	
	PL01 SCALE = 8/SCALE*	CHECKED JCM	REVISED -			SCALE:	SHEET NO. 101 OF 118 SHEETS	STA. 8982+00 TO STA. 8968+00	CONTRACT NO. 60131		ILLINOIS FED. AID PROJECT
	PL01 DATE = 8/DATE*	DATE 10/15/2012	REVISED -								