

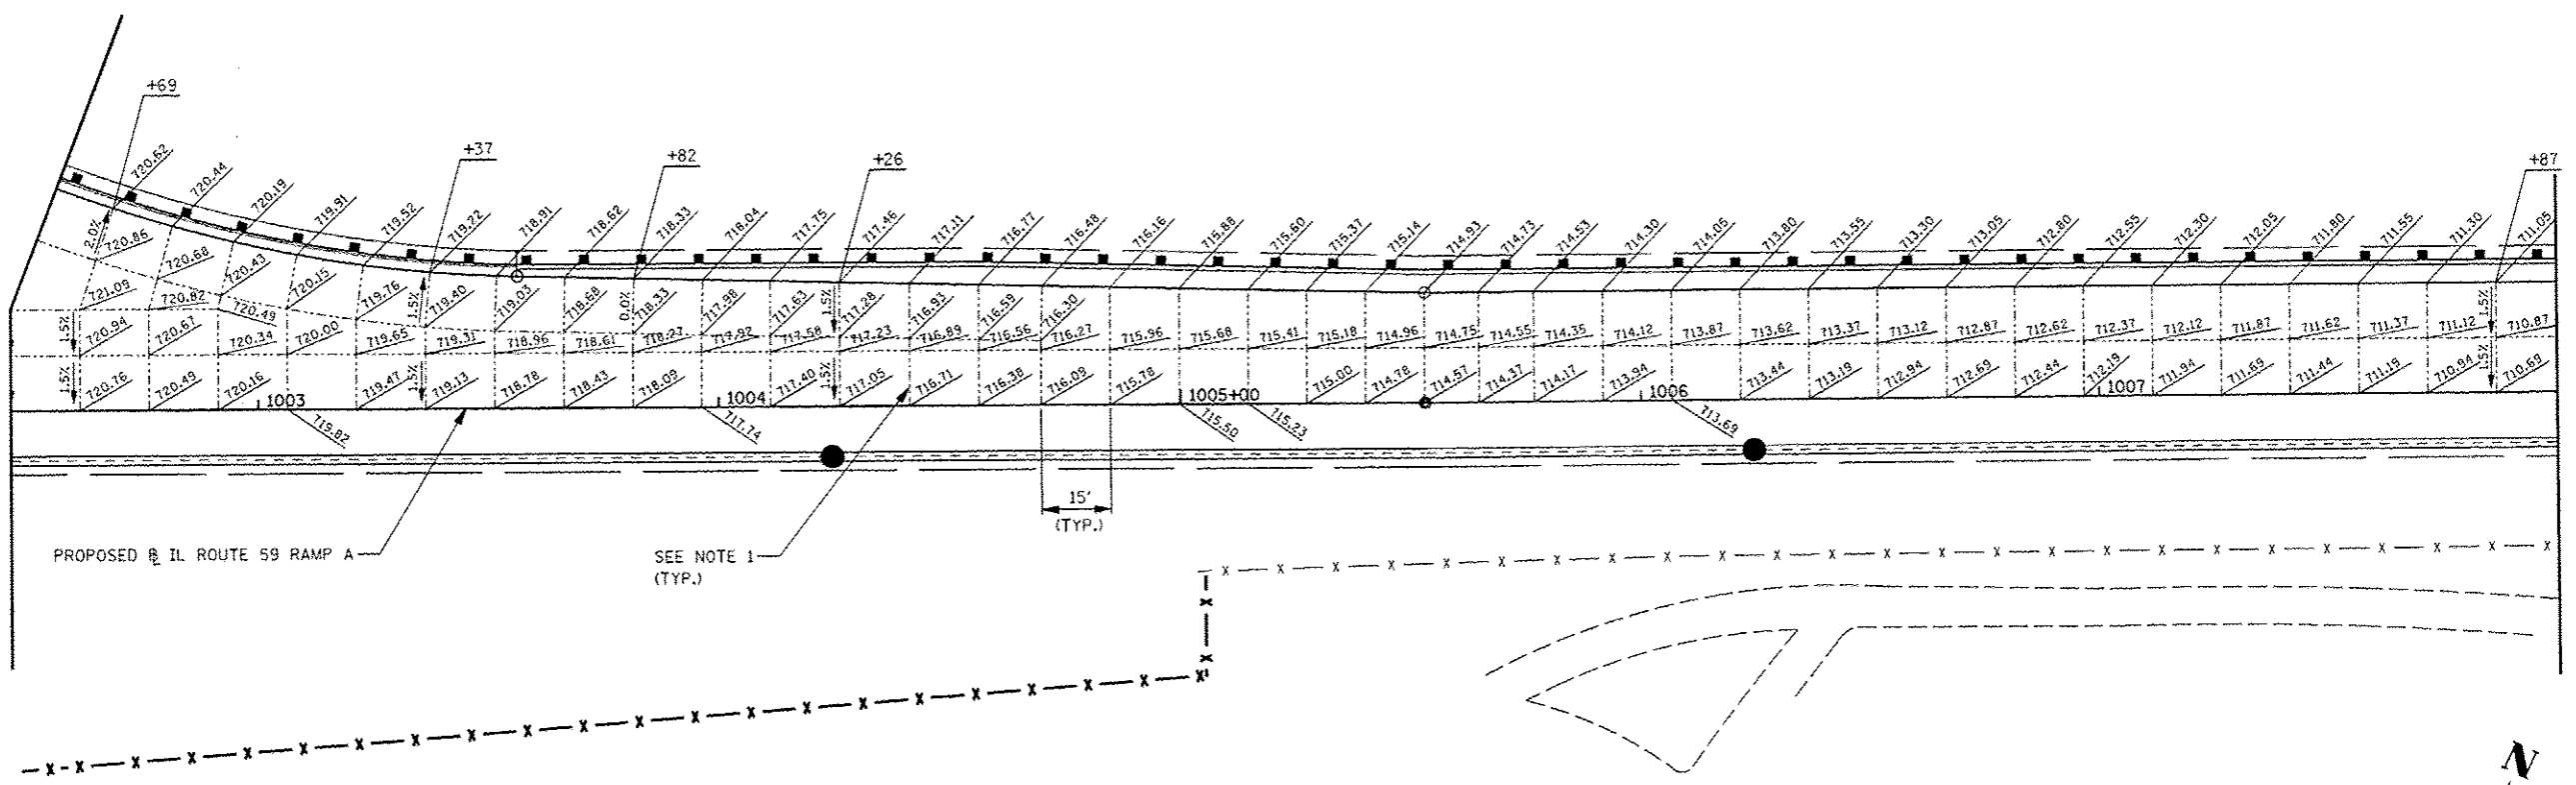


MATCH LINE SEE IL 59  
PAVEMENT JOINTING SHEET

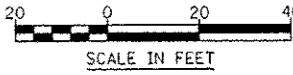

MATCH LINE STA. 1008+00

MATCH LINE STA. 1008+00

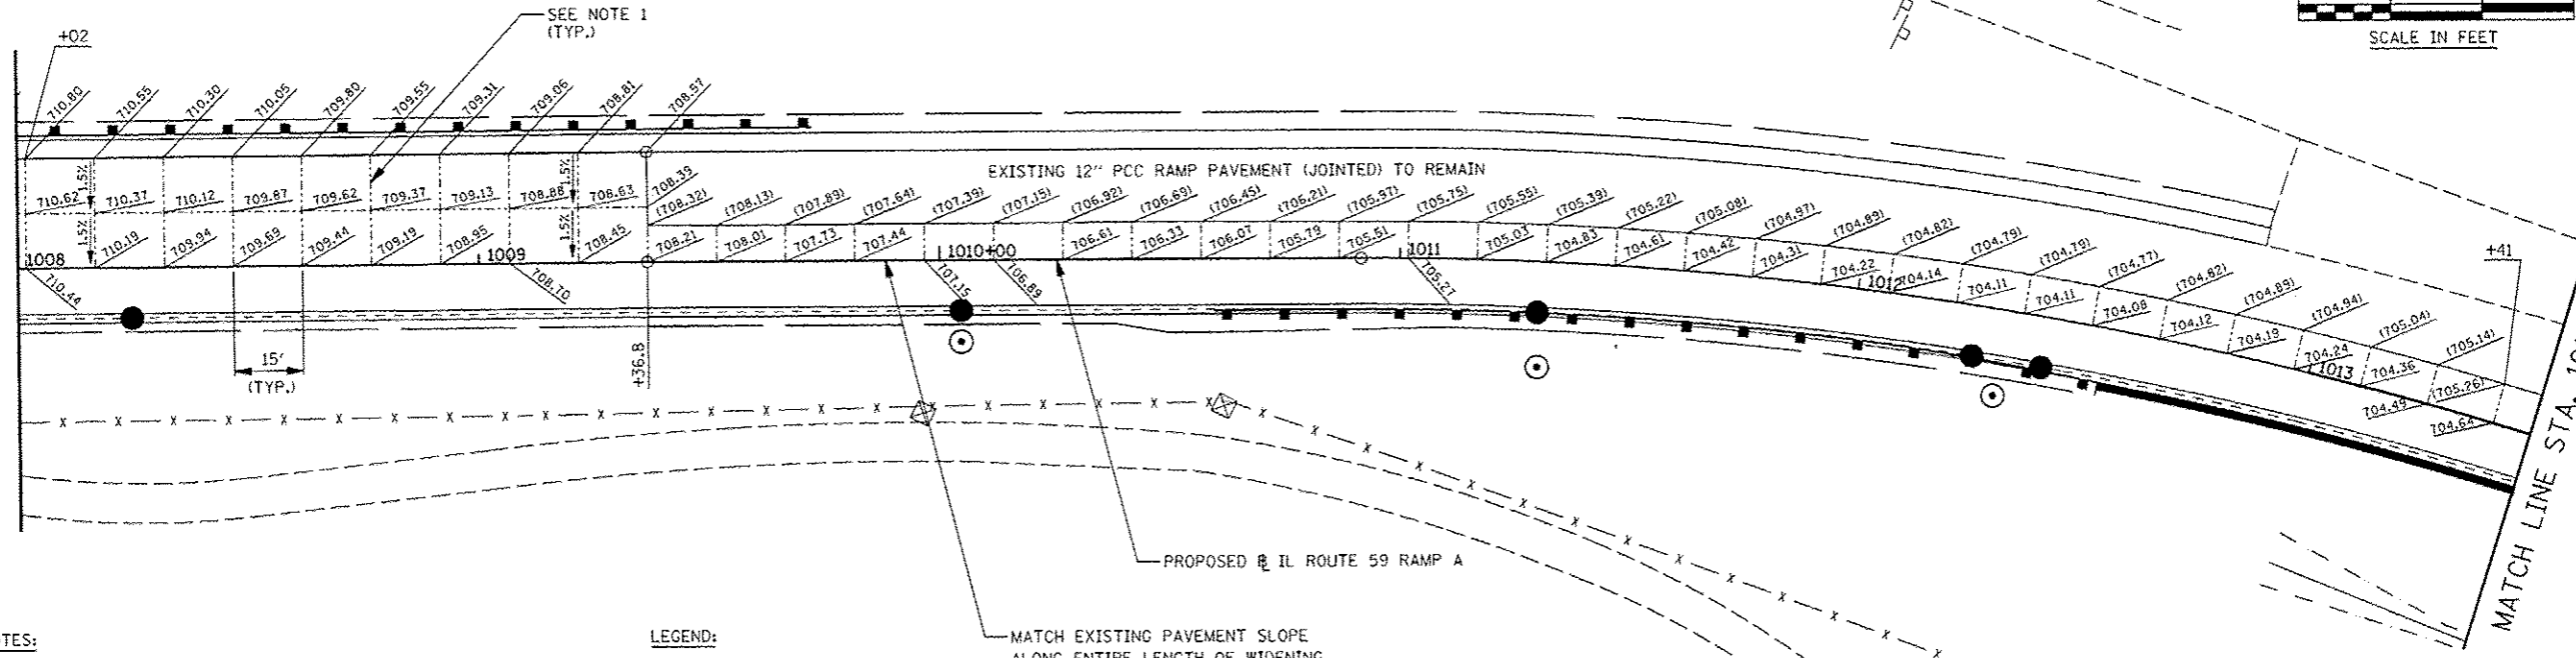

NOTES:  
1. JOINTING PATTERN SHOWN IS FOR GRADING PURPOSES ONLY. THE CONTRACTOR SHALL FOLLOW TOLLWAY STANDARD A5-01 FOR ALL TRANSVERSE JOINTS.

LEGEND:  
(XXX.XX) EXISTING ELEVATION  
XXX.XX PROPOSED ELEVATION

MATCH EXISTING PAVEMENT SLOPE  
ALONG ENTIRE LENGTH OF WIDENING  
(SEE TYPICAL SECTIONS)

FILE NAME: #FILE#	USER NAME: #USER#	DESIGNED: PJO	REVISED: -	<b>STATE OF ILLINOIS DEPARTMENT OF TRANSPORTATION</b>	<b>PAVEMENT JOINTING AND ELEVATION PLAN - RAMP A</b>	F.A.P. RTE.	SECTION	COUNTY	TOTAL SHEETS	SHEET NO.	
		DRAWN: KES	REVISED: -			338	(112 & 113) WRS-5	DUPAGE	963	301	
		CHECKED: JCM	REVISED: -			CONTRACT NO. 60131					
		DATE: 10/15/2012	REVISED: -			ILLINOIS FED. AID PROJECT					
				SCALE: AS SHOWN		SHEET NO. 3 OF 13 SHEETS		STA. 1002+50 TO STA. 1013+50			