
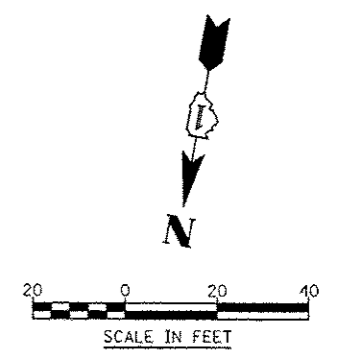


NOTES:

1. SEE TYPICAL SECTIONS FOR SUPERELEVATION TRANSITION DETAIL.
2. JOINTING PATTERN SHOWN IS FOR GRADING PURPOSES ONLY. THE CONTRACTOR SHALL FOLLOW TOLLWAY STANDARD A5-01 FOR ALL TRANSVERSE JOINTS.

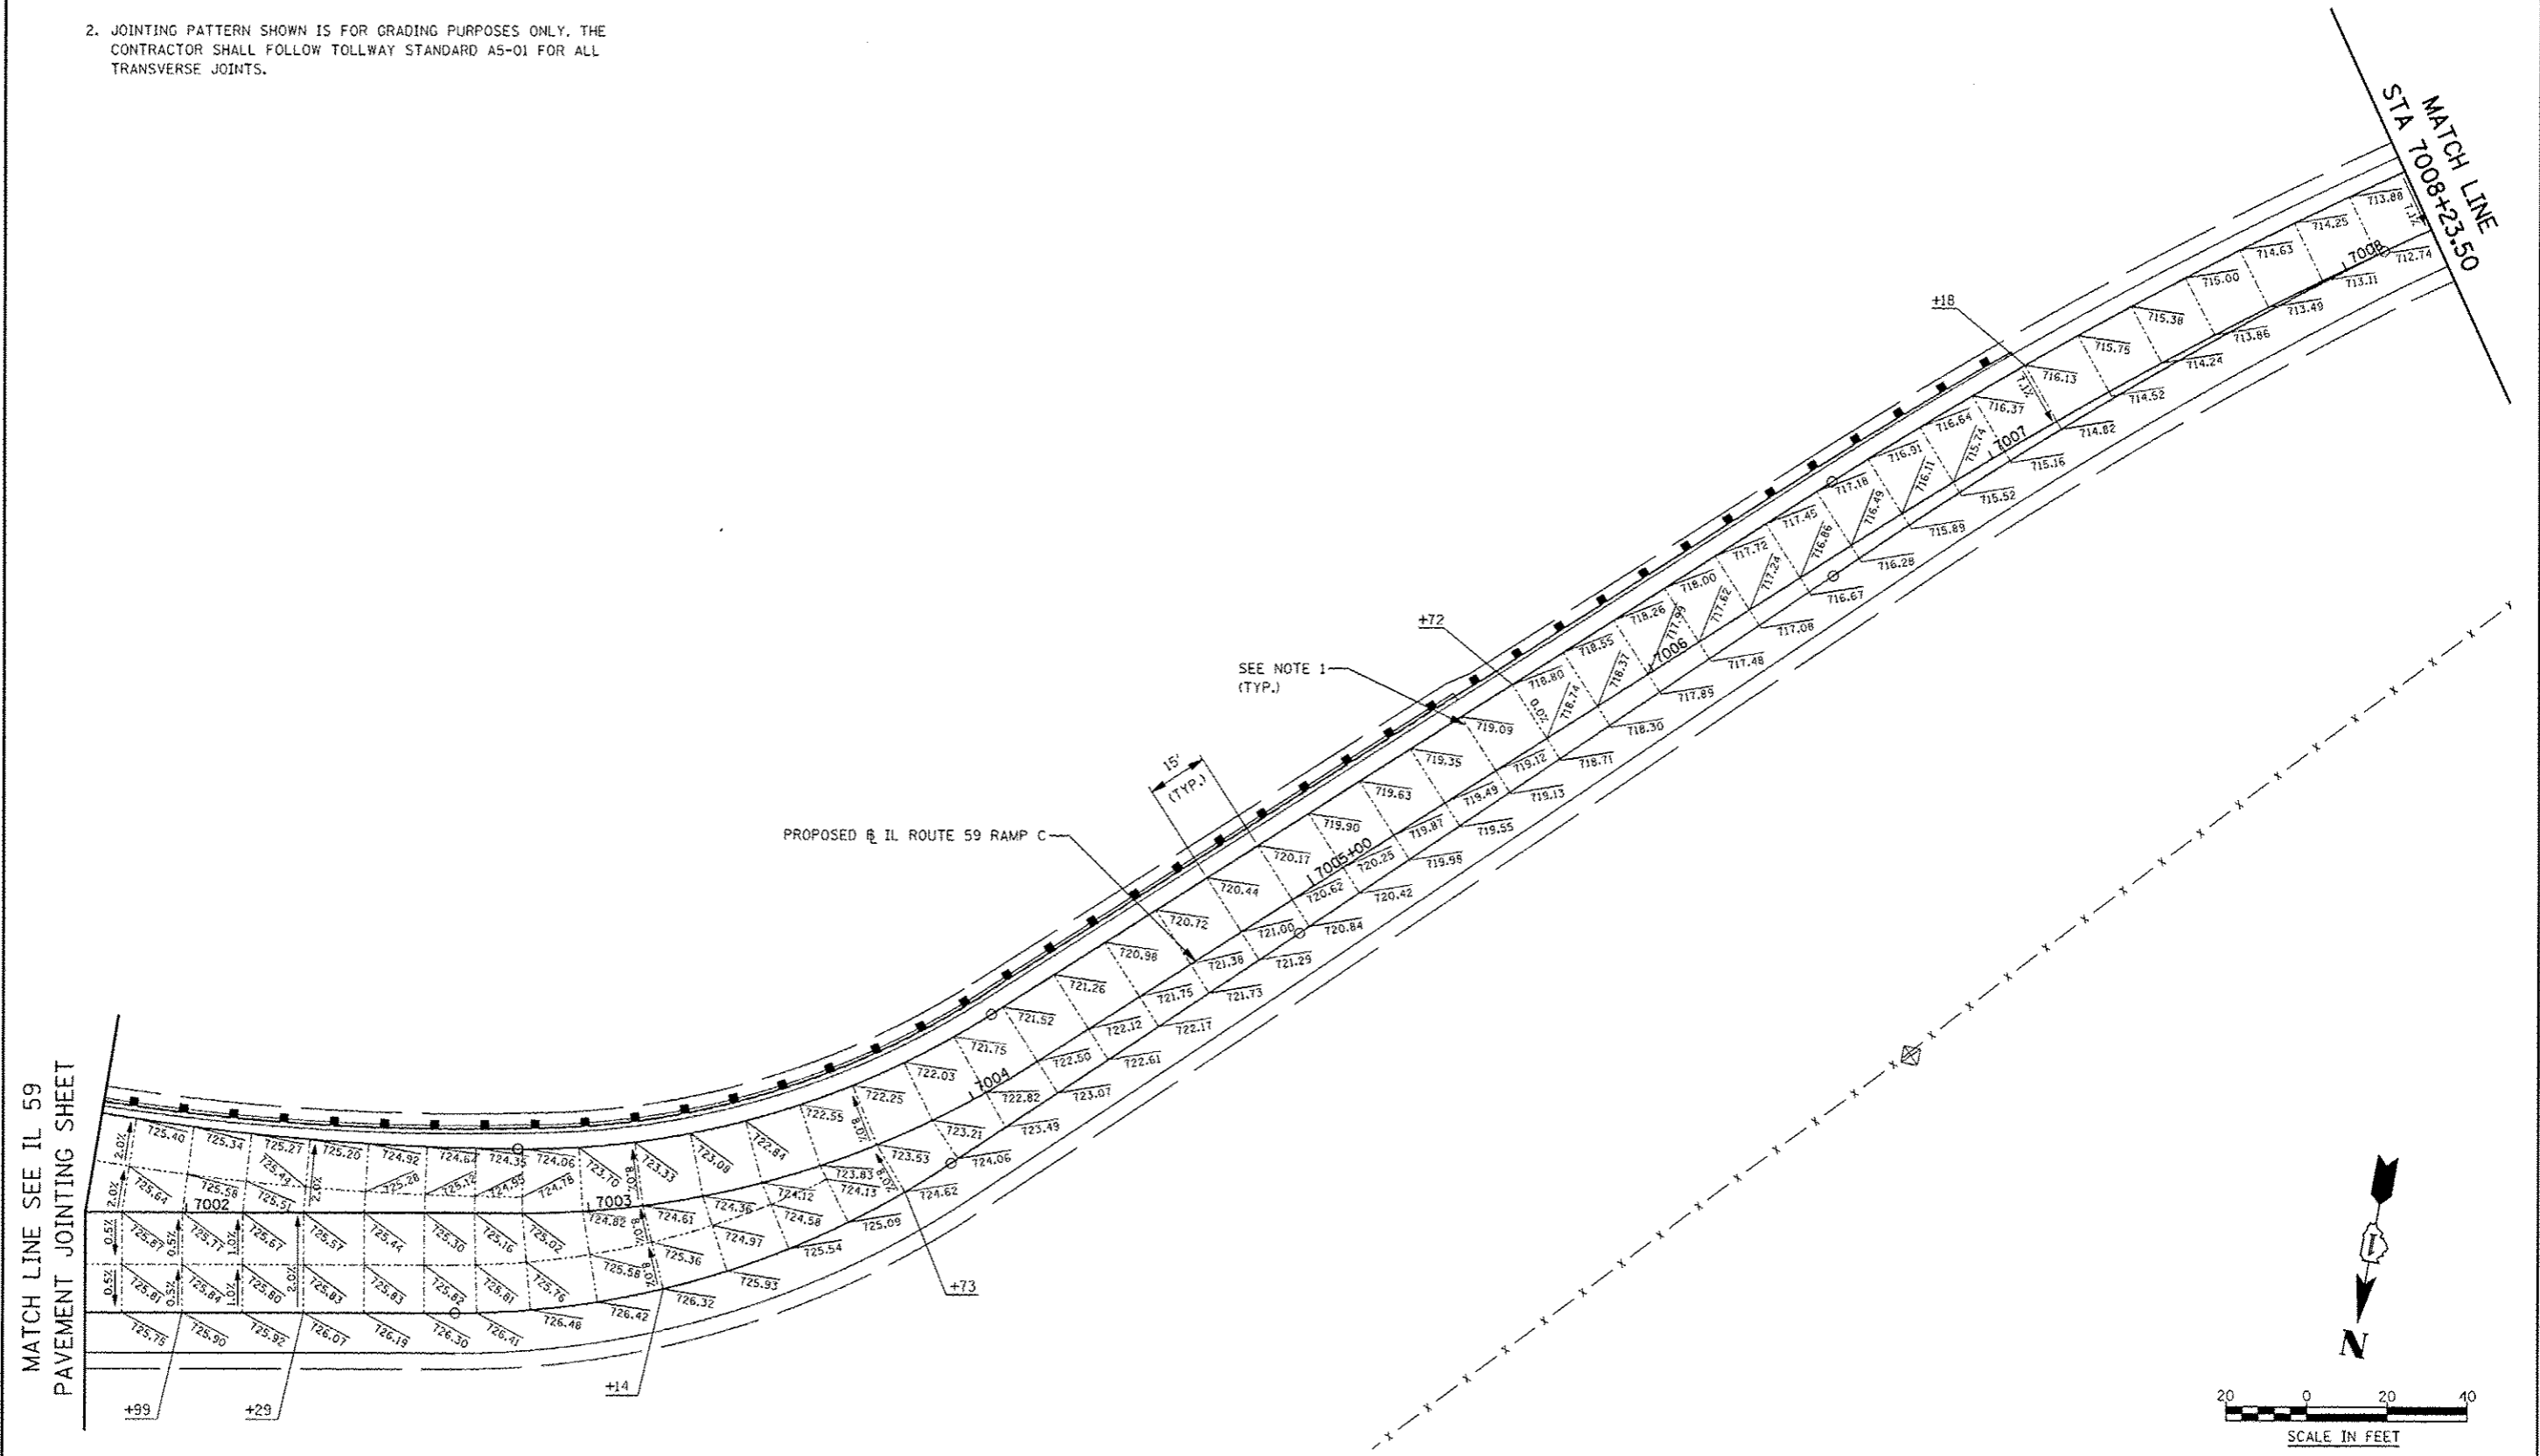

FILE NAME : #FILE#	USER NAME : #USER#	DESIGNED <i>PJO</i>	REVISED -	STATE OF ILLINOIS DEPARTMENT OF TRANSPORTATION	PAVEMENT JOINTING AND ELEVATION PLAN - RAMP C			F.A.P. RTE.	SECTION	COUNTY	TOTAL SHEETS	SHEET NO.
		DRAWN <i>KES</i>	REVISED -		338	(112 & 113) WRS-5	DUPAGE	963	307			
		CHECKED <i>JCM</i>	REVISED -		SCALE: AS SHOWN SHEET NO. 9 OF 13 SHEETS STA. 7001+75 TO STA. 7008+23.5			CONTRACT NO. 60131				
		DATE <i>10/15/2012</i>	REVISED -		ILLINOIS FED. AID PROJECT							