
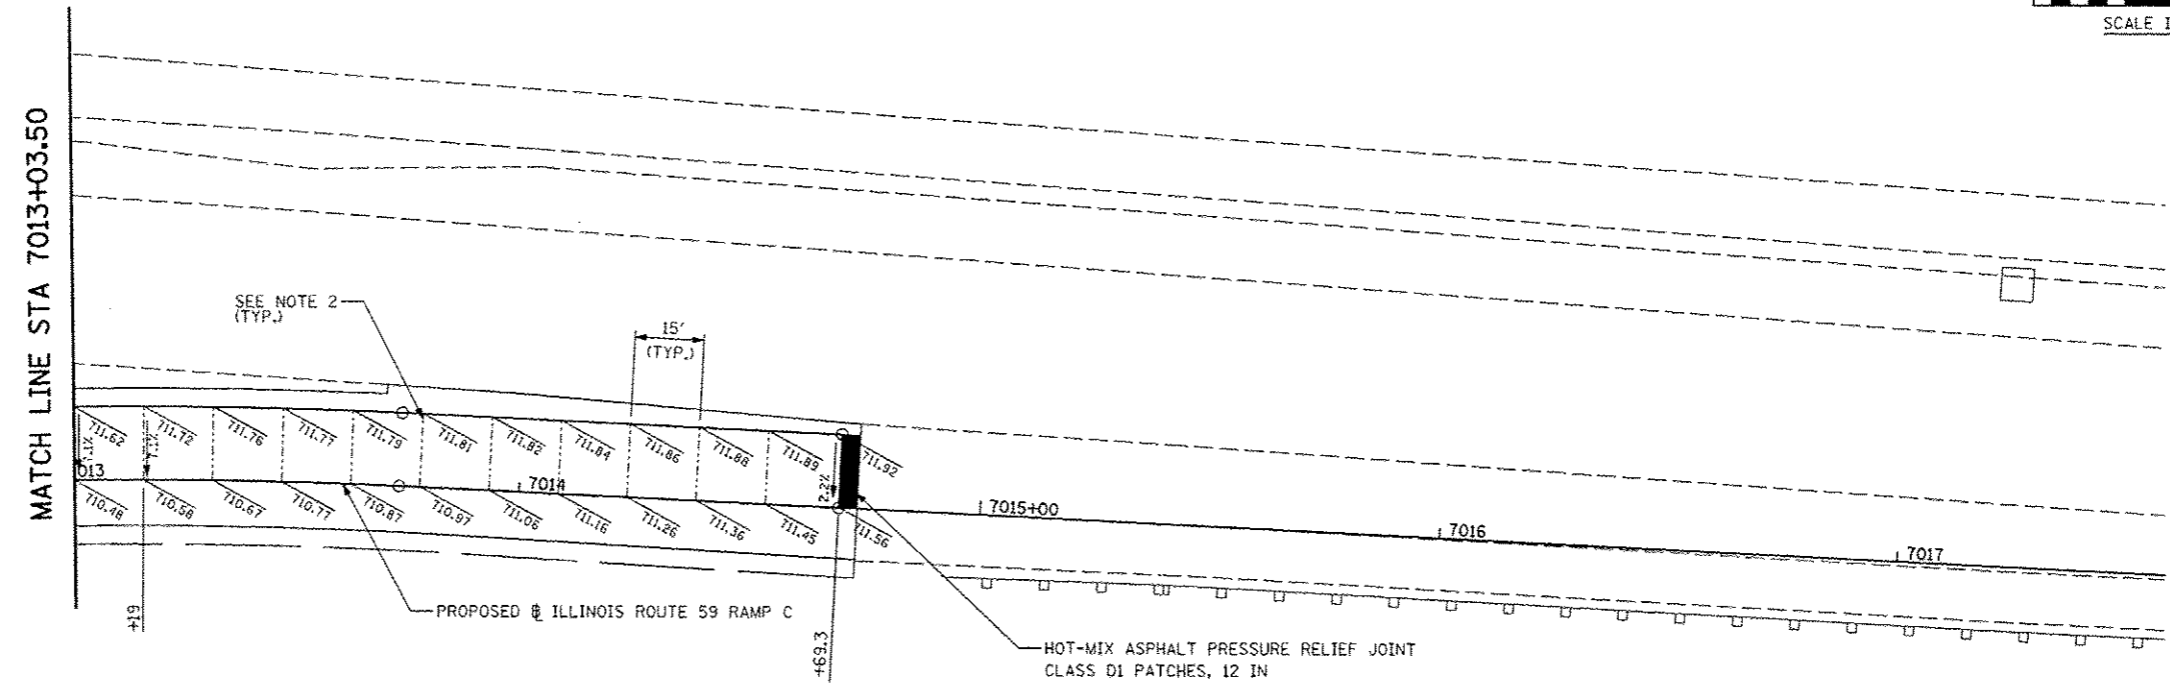


- NOTES:
1. SEE TYPICAL SECTIONS FOR SUPERELEVATION TRANSITION DETAIL.
 2. JOINTING PATTERN SHOWN IS FOR GRADING PURPOSES ONLY. THE CONTRACTOR SHALL FOLLOW TOLLWAY STANDARD A5-01 FOR ALL TRANSVERSE JOINTS.

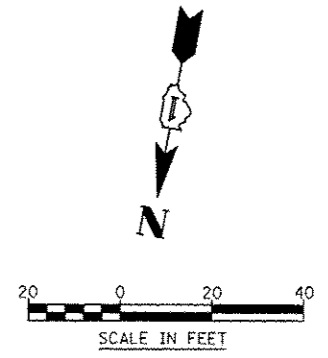

FILE NAME :	USER NAME = #USER#	DESIGNED <i>PJO</i>	REVISED -	STATE OF ILLINOIS DEPARTMENT OF TRANSPORTATION	PAVEMENT JOINTING AND ELEVATION PLAN - RAMP C	F.A.P. RTE.	SECTION	COUNTY	TOTAL SHEETS	SHEET NO.	
#FILE#		DRAWN <i>KES</i>	REVISED -			338	(112 & 113) WRS-5	DUPAGE	963	308	
	PLOT SCALE = #SCALE#	CHECKED <i>JCM</i>	REVISED -			CONTRACT NO. 60131					
	PLOT DATE = #DATE#	DATE <i>10/15/2012</i>	REVISED -			ILLINOIS FED. AID PROJECT					
						SCALE: AS SHOWN	SHEET NO. 10 OF 13 SHEETS	STA. 7008+23.5 TO STA. 7014+73.3			