



PLAN
 DATE: _____
 BY: _____
 CHECKED: _____
 DESIGNED: _____
 DRAWN: _____
 NOTE BOOK NO.: _____
 FILE NO.: _____
 FILE NAME: _____

PROFILE
 DATE: _____
 BY: _____
 CHECKED: _____
 DESIGNED: _____
 DRAWN: _____
 NOTE BOOK NO.: _____
 FILE NO.: _____
 FILE NAME: _____

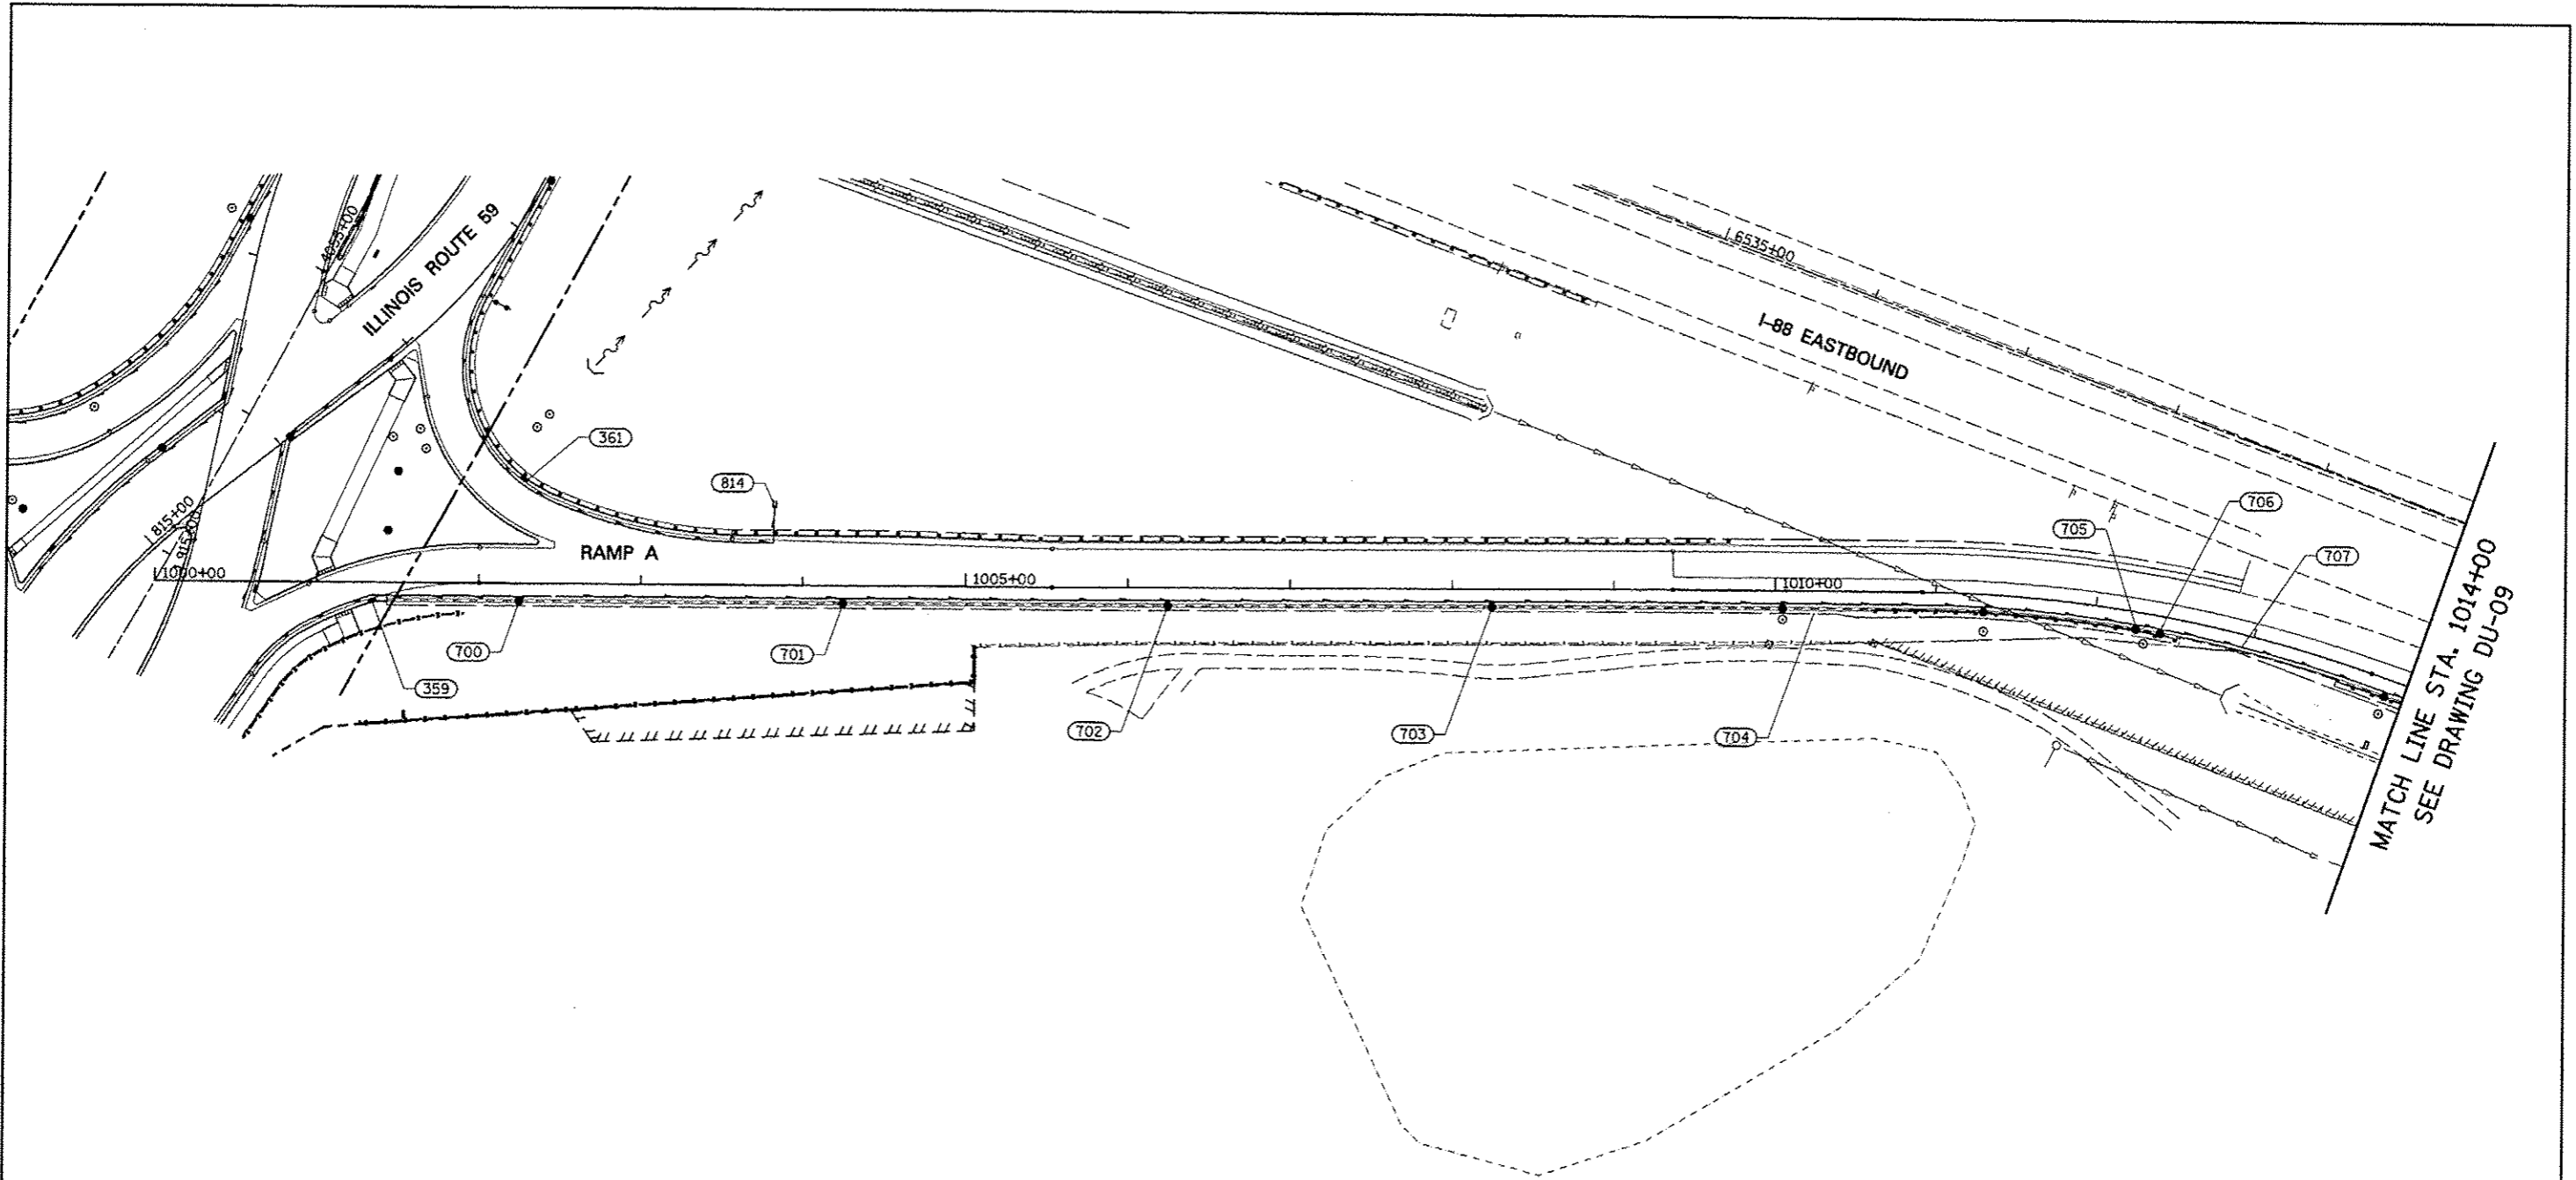

STRUCTURE NUMBER	FROM		TO		LENGTH IN FEET	DIAMETER IN INCHES	
	STATION	OFFSET	STRUCTURE NUMBER	STATION			OFFSET
361	817+01.40	109.76 RT	814	1003+82.42	48.11 RT	185	6
HIGH	1002+45.00	9.58 RT	700	1002+24.72	10.00 RT	18	6
700	1002+24.72	10.00 RT	359	815+85.95	110.22 RT	89	6
HIGH	1002+45.00	9.58 RT	701	1004+24.72	10.00 RT	178	6
701	1004+24.72	10.00 RT	702	1006+24.66	10.00 RT	196	6
702	1006+24.66	10.00 RT	703	1008+24.67	10.00 RT	196	6
703	1008+24.67	10.00 RT	704	1010+04.65	10.00 RT	176	6
704	1010+04.65	10.00 RT	705	1012+26.81	10.00 RT	218	6
705	1012+26.81	10.00 RT	706	1012+42.03	10.00 RT	11	6
706	1012+42.03	10.00 RT	707	1013+88.38	10.00 RT	142	6
					SUBTOTAL	1409 FT	

NOTES:
 1) SEE DRAWING DN-01 FOR DRAINAGE LEGEND.
 2) SEE DRAWING DP-12 FOR PROPOSED STORM SEWER.

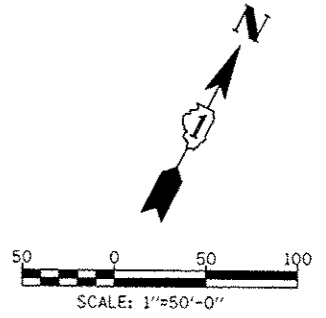

FILE NAME =	USER NAME = #USER#	DESIGNED <i>JWM</i>	REVISED -
#FILE#		DRAWN <i>KES</i>	REVISED -
	PLOT SCALE = #SCALE#	CHECKED <i>JRS</i>	REVISED -
	PLOT DATE = #DATE#	DATE <i>10/15/2012</i>	REVISED -

**STATE OF ILLINOIS
 DEPARTMENT OF TRANSPORTATION**

PIPE UNDERDRAINS AND UNDERCUT PLAN - RAMP A
 SCALE: 1"=50' SHEET NO. 5 OF 11 SHEETS STA. 1000+00 TO STA. 1014+00

F.A.P. RTE.	SECTION	COUNTY	TOTAL SHEETS	SHEET NO.
338	(112 & 113) WRS-5	DUPAGE	963	354
DU-05			CONTRACT NO. 60131	
FED. ROAD DIST. NO. ILLINOIS FED. AID PROJECT				