


SEE SHEET NO. 13  
MATCH LINE STA. 6591+00

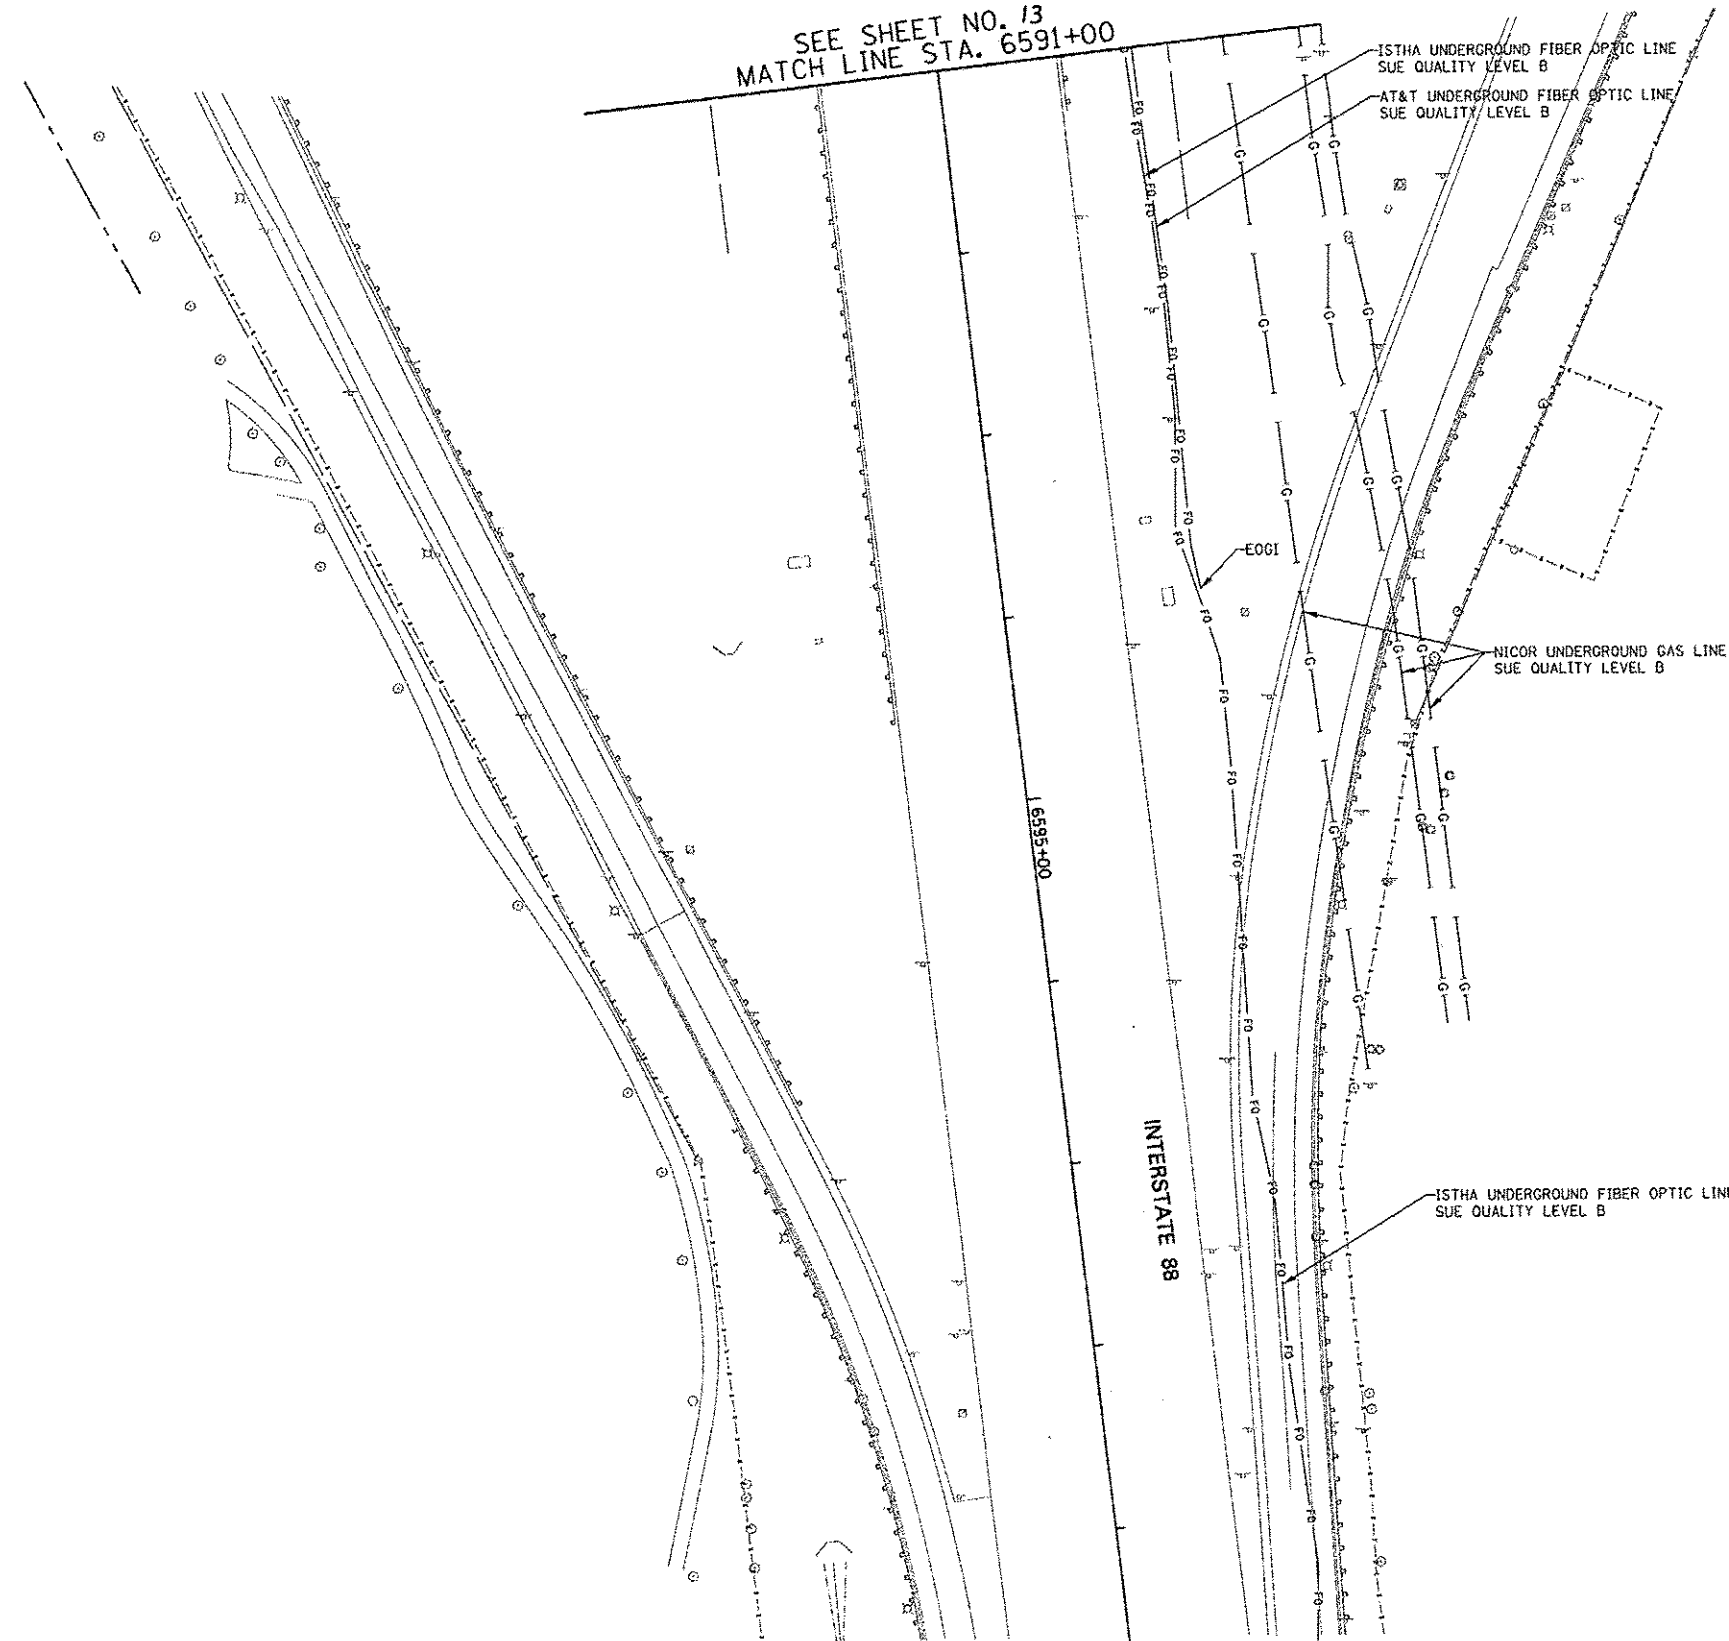

**LEGEND**

-----	EXISTING UNDERGROUND TELEPHONE
-----	EXISTING UNDERGROUND WATER
-----	EXISTING UNDERGROUND ELECTRIC
-----	EXISTING UNDERGROUND GAS
-----	EXISTING UNDERGROUND CABLE TV
-----	EXISTING UNDERGROUND FIBER OPTIC
-----	EXISTING UNDERGROUND SANITARY SEWER
EOGI	END OF SURFACE GEOPHYSICAL INFORMATION

STATE OF ILLINOIS }  
COUNTY OF COOK } S.S.

UTILITY(IES) SHOWN HEREON HAVE BEEN INVESTIGATED BY ASE IN ACCORDANCE WITH SUE INDUSTRY STANDARDS QUALITY LEVEL B (QLB). ALL OTHER INFORMATION SHOWN HAS BEEN PROVIDED BY OTHERS.

FIELD WORK WAS PERFORMED BETWEEN THE 28TH OF OCTOBER, A.D., 2010 AND THE 8TH DAY OF MAY, A.D., 2011.

IN WITNESS WHEREOF, I HAVE HEREUNTO SET MY HAND AND SEAL THIS 13TH DAY OF MAY A.D., 2011. CHICAGO, IL.

*Steven M. Rienks*  
STEVEN M. RIENKS - ILLINOIS PROFESSIONAL ENGINEER  
ENGINEER NUMBER 62-044619  
MY LICENSE EXPIRES 11/30/2011



**AMERICAN**  
SURVEYING & ENGINEERING, LLC  
SURVEYORS - ENGINEERS  
0200251515 MAPPING SCIENTISTS  
Chicago 312-277-2000 / Fax 312-277-2002  
Illiana 815-298-4271 / Fax 815-298-4277  
Aurora 815-897-4105 / Fax 815-897-4121  
Mobile Professional Design Firm No. 184-003150

6799 - sht-SUE-13C.dgn

USER NAME = #USER#	DESIGNED T.SANDERSON	REVISED -
	DRAWN B.TRAVER	REVISED -
PLOT SCALE = 50.00' / IN.	CHECKED S.RIENKS	REVISED -
PLOT DATE = 5/13/2011	DATE 5/13/2011	REVISED -

**STATE OF ILLINOIS  
DEPARTMENT OF TRANSPORTATION**

**SUE INVESTIGATION OF UNDERGROUND UTILITIES  
NEW YORK STREET TO FERRY ROAD**

SCALE: AS SHOWN SHEET NO. 27 OF 27 SHEETS STA. 6591+00 TO STA. 6

F.A.P. RTE.	SECTION	COUNTY	TOTAL SHEETS	SHEET NO.
338/IL 59	(112 & 113) WRS-6	DUPAGE	963	369
				CONTRACT NO. 60131
ILLINOIS FED. AID PROJECT				