


NOTES

1. NEW PAVEMENT MARKING SHALL BE INSTALLED IN THE SAME LOCATION AS THE EXISTING PAVEMENT MARKING.

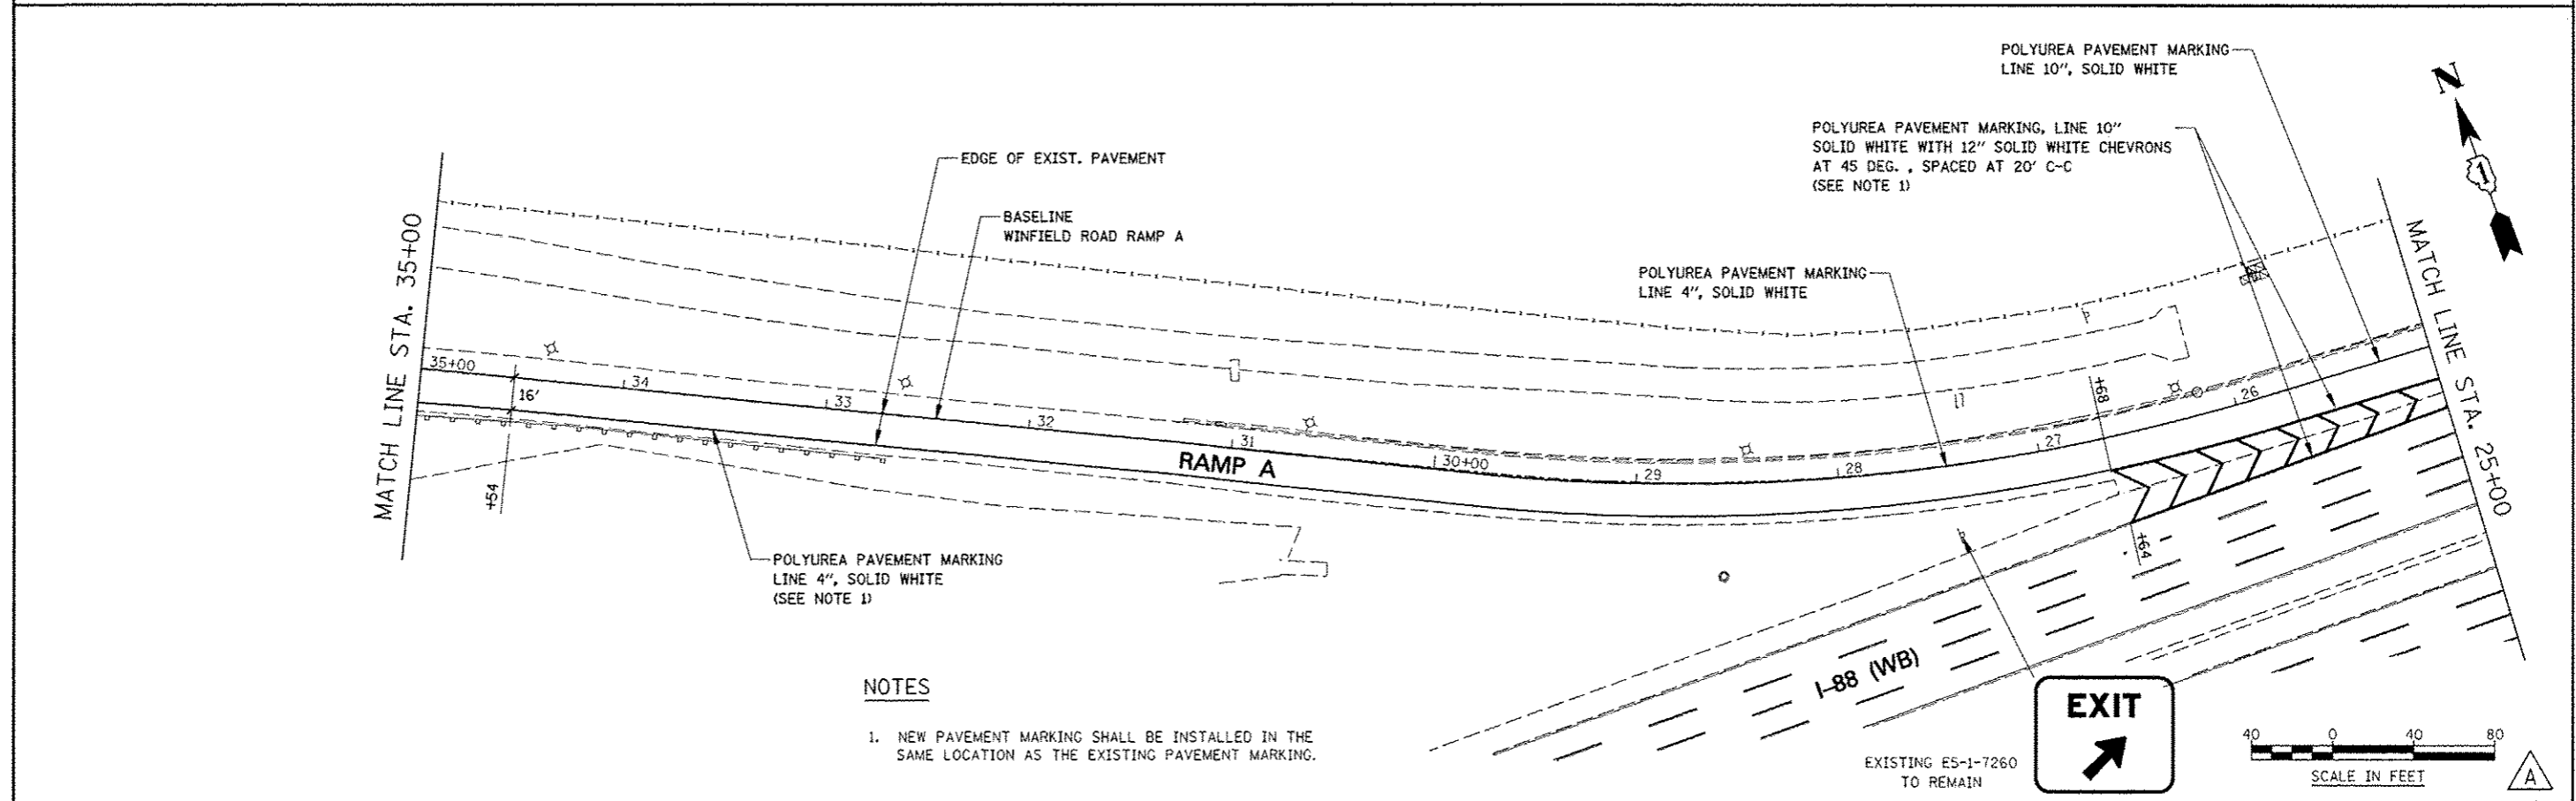

NOTES

1. NEW PAVEMENT MARKING SHALL BE INSTALLED IN THE SAME LOCATION AS THE EXISTING PAVEMENT MARKING.

FILE NAME	USER NAME	DESIGNED	REVISED	STATE OF ILLINOIS DEPARTMENT OF TRANSPORTATION	PAVEMENT MARKING AND SIGNING WINFIELD ROAD RAMP A	F.A.P. RTE.	SECTION	COUNTY	TOTAL SHEETS	SHEET NO.	
FILE#		DRAWN	REVISED			338	(112 & 113) WRS-5	DUPAGE	963	396A	
PLOT SCALE		CHECKED	REVISED			SCALE: 1" = 40'		SHEET NO. 1 OF 2 SHEETS		STA. 43+20 TO STA. 25+00	
PLOT DATE		DATE	REVISED			ILLINOIS FED. AID PROJECT		CONTRACT NO. 60131		A	