


POLYUREA PAVEMENT MARKING, LINE 10"  
SOLID WHITE WITH 12" SOLID WHITE CHEVRONS  
AT 45 DEG., SPACED AT 20' C-C  
(SEE NOTE 1)

**NOTES**

1. NEW PAVEMENT MARKING SHALL BE INSTALLED IN THE SAME LOCATION AS THE EXISTING PAVEMENT MARKING.

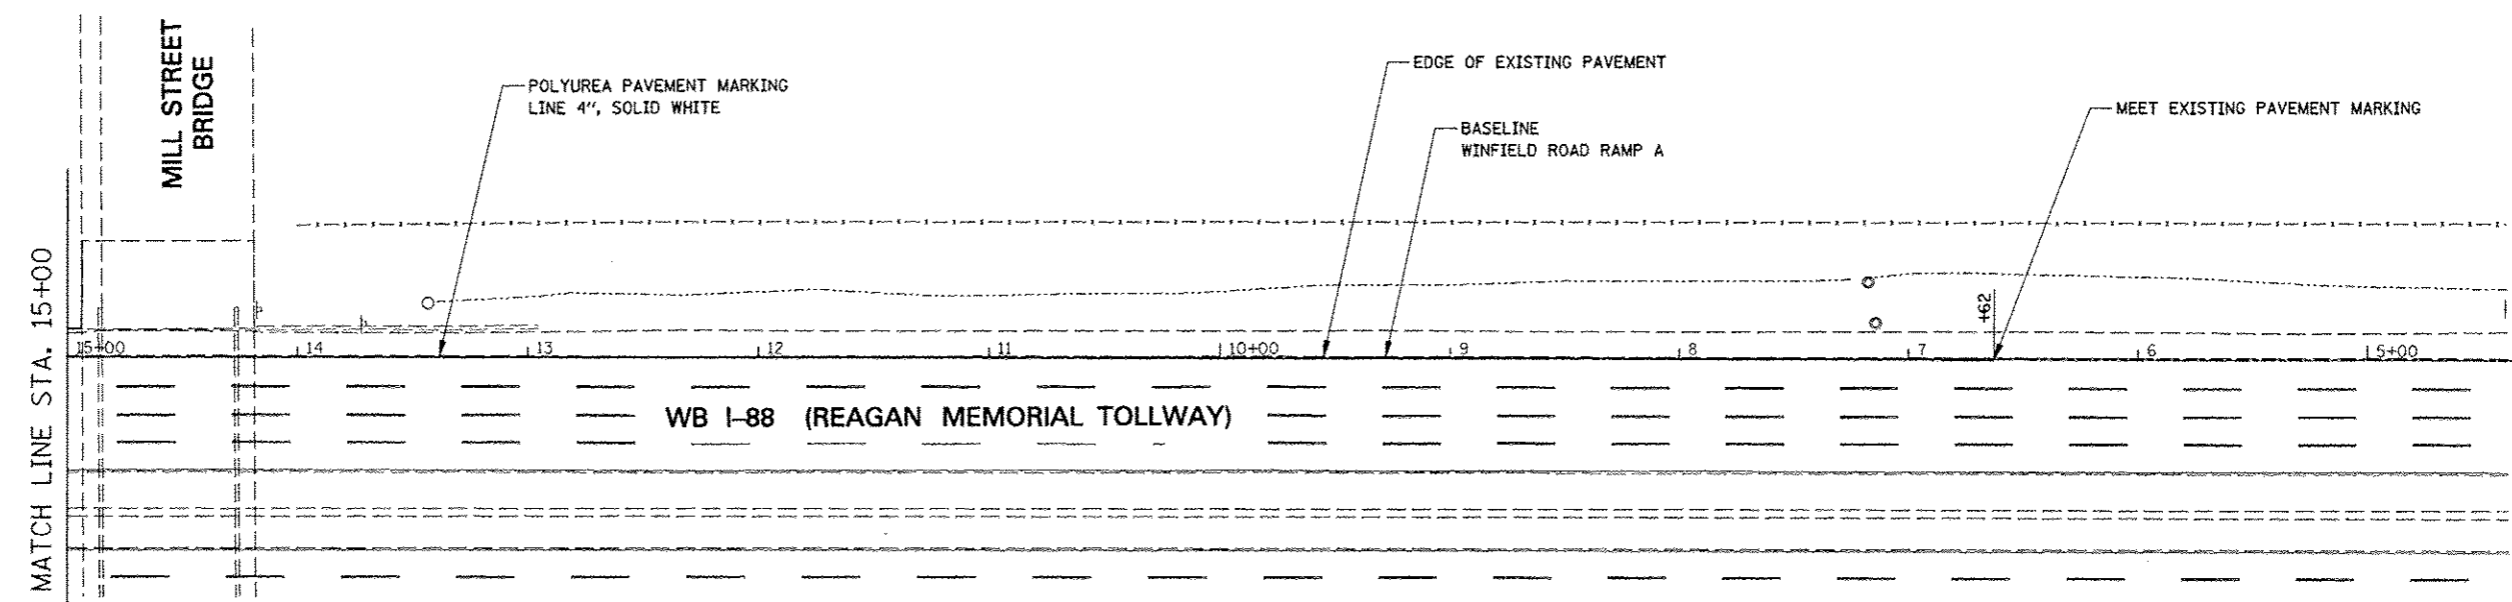

|                     |                    |                        |                                 |   |  |  |                   |                         |              |                         |  |
|---------------------|--------------------|------------------------|---------------------------------|---|--|--|-------------------|-------------------------|--------------|-------------------------|--|
| FILE NAME #         | USER NAME = *USER# | DESIGNED <i>PJO</i>    | REVISED - ADDENDUM A 12/17/2012 | <b>STATE OF ILLINOIS<br/>DEPARTMENT OF TRANSPORTATION</b> | <b>PAVEMENT MARKING AND SIGNING<br/>WINFIELD ROAD RAMP A</b> | F.A.P. RTE.                                  | SECTION           | COUNTY                  | TOTAL SHEETS | SHEET NO.               |  |
| *FILE#              |                    | DRAWN <i>KES</i>       | REVISED -                       |   |  | 338  | 1112 & 1153 WRS-5 | DUPAGE                  | 963          | 3968                    |  |
| PLT SCALE = *SCALE# |                    | CHECKED <i>JCM</i>     | REVISED -                       |   |  | SCALE: 1" = 40'                              |                   | SHEET NO. 2 OF 2 SHEETS |              | STA. 25+00 TO STA. 5+00 |  |
| PLT DATE = *DATE#   |                    | DATE <i>11/21/2012</i> | REVISED -                       |   |  | ILLINOIS FED. AID PROJECT CONTRACT NO. 60131 |                   |                         |              |                         |  |