



ILLINOIS TOLLWAY SIGN SCHEDULE

STRUCTURE NAME	STATION	OVERHEAD SIGN STRUCTURE SPAN TYPE ALUMINUM 70 FEET (FEET)	OVERHEAD SIGN STRUCTURE SPAN TYPE ALUMINUM 80 FEET (FEET)	FOUNDATION FOR OVERHEAD SIGN STRUCTURE, SPAN TYPE (CU YD)	SIGN INSTALLATION TYPE 3 (SQ FT)
TOLLWAY 01	8997+12	-	81.3	14.4	400
TOLLWAY 02	1996+00	71.3	-	14.4	300

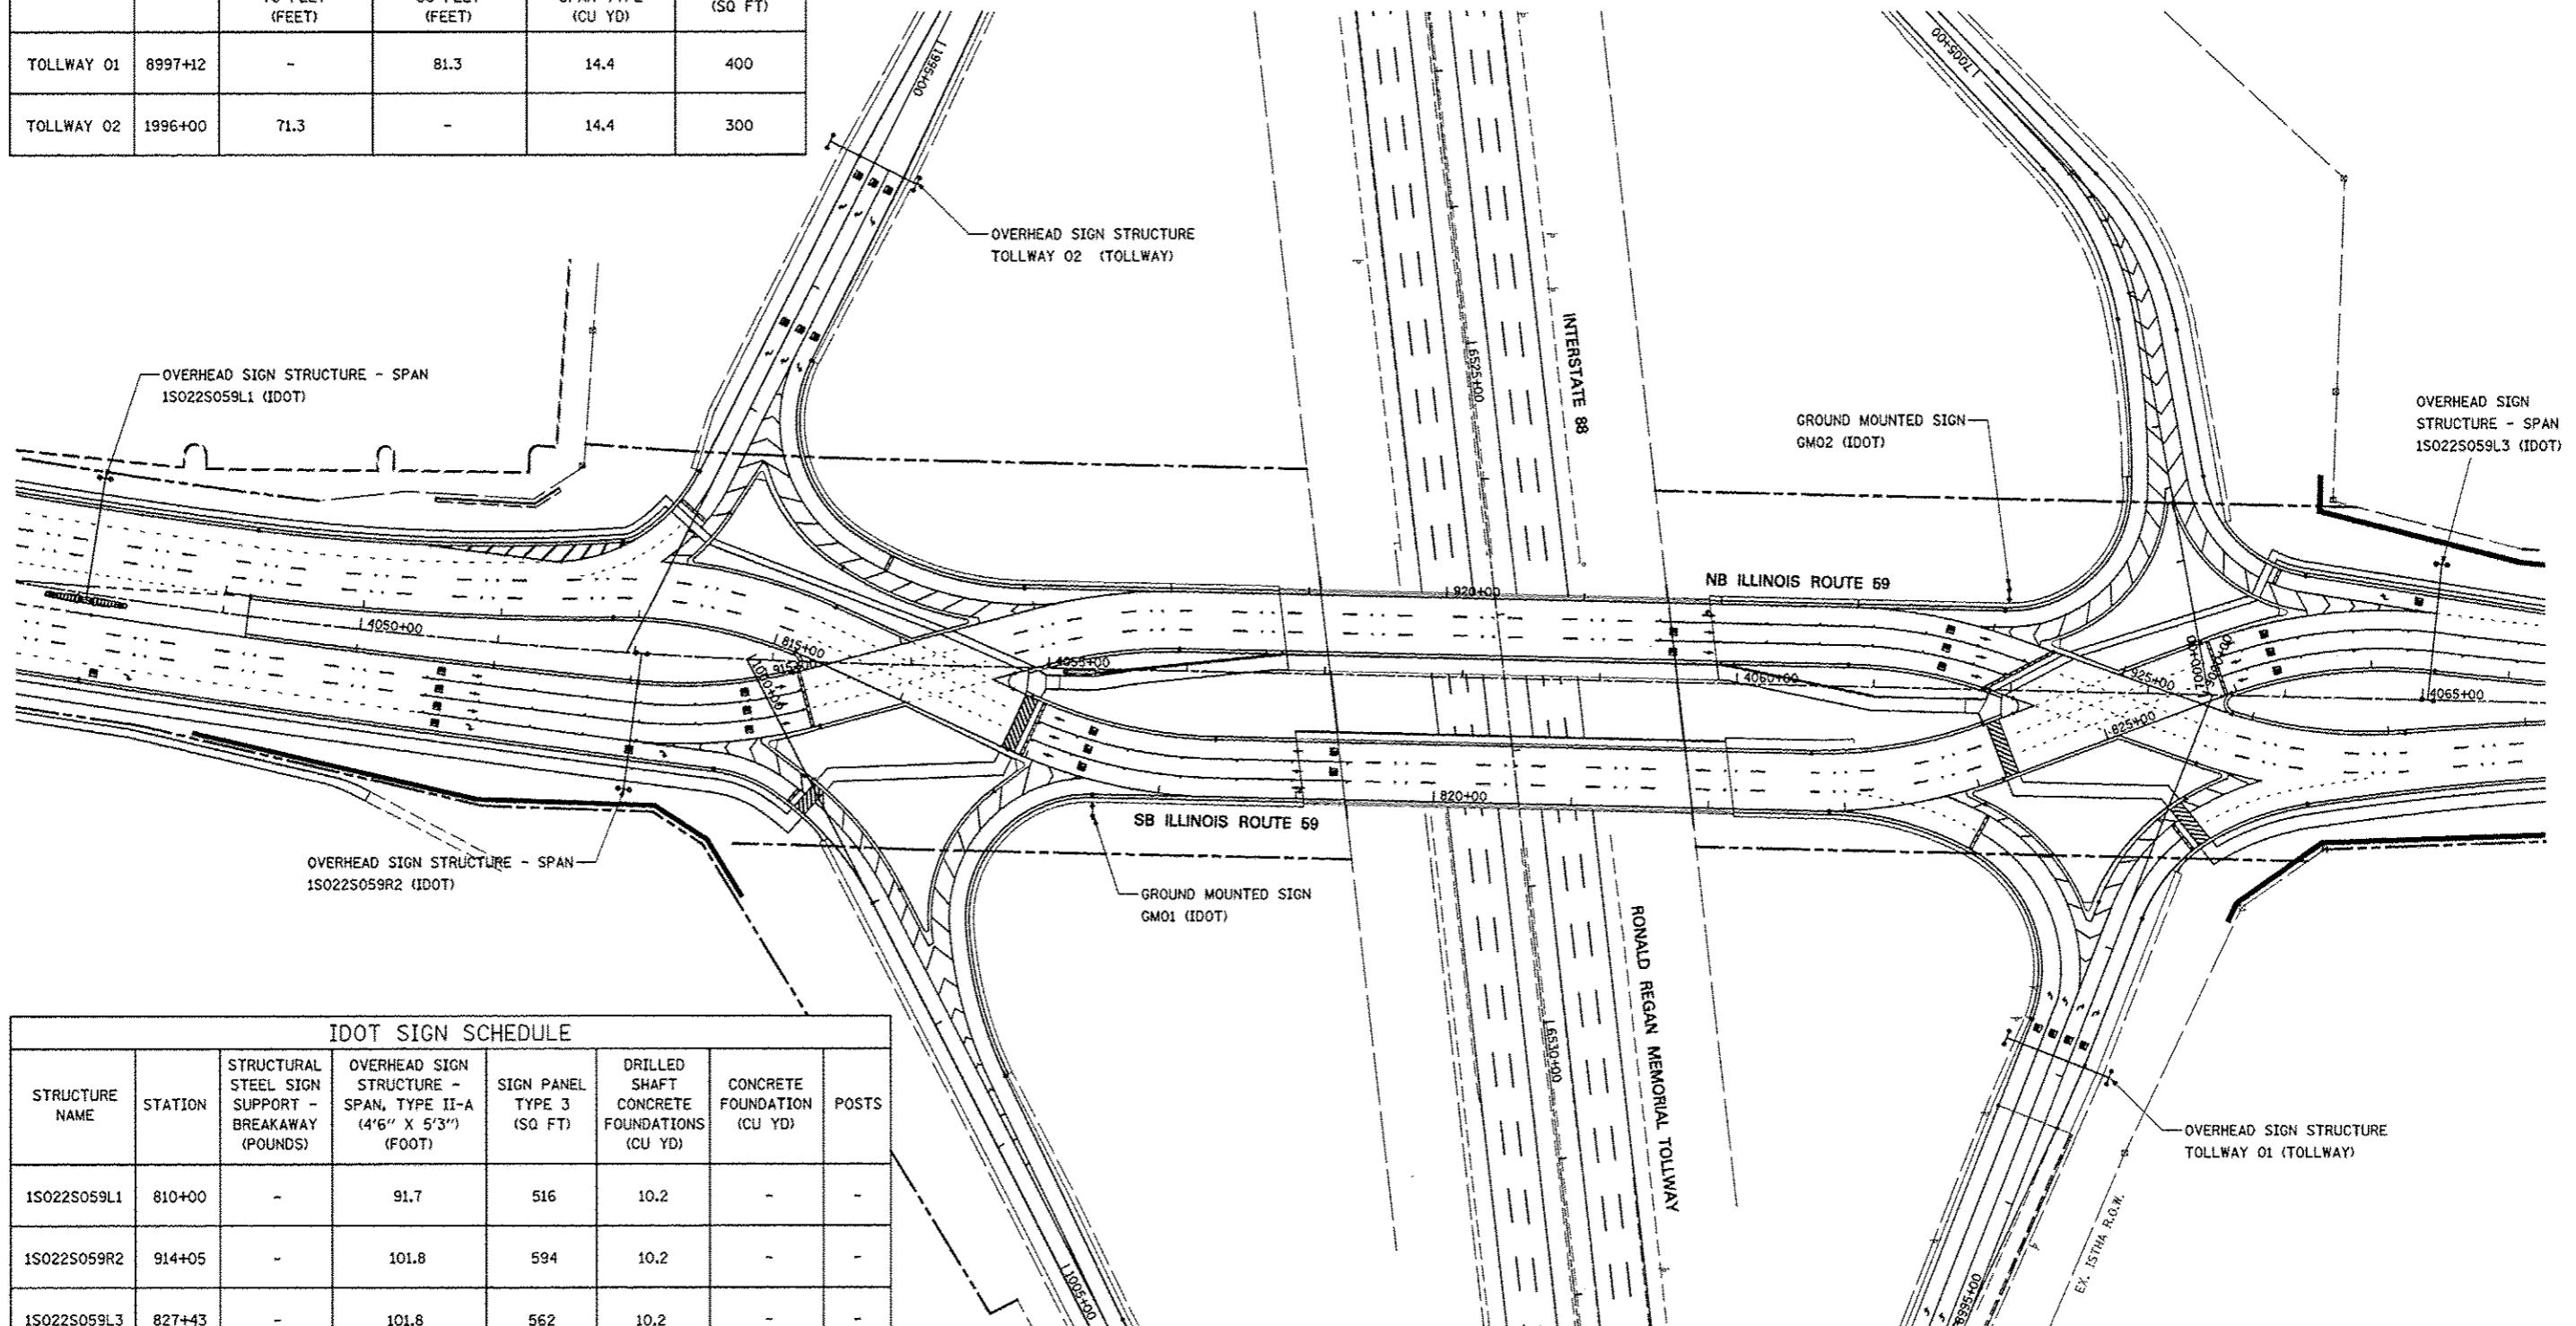

IDOT SIGN SCHEDULE

STRUCTURE NAME	STATION	STRUCTURAL STEEL SIGN SUPPORT - BREAKAWAY (POUNDS)	OVERHEAD SIGN STRUCTURE - SPAN, TYPE II-A (4'6" X 5'3") (FOOT)	SIGN PANEL TYPE 3 (SQ FT)	DRILLED SHAFT CONCRETE FOUNDATIONS (CU YD)	CONCRETE FOUNDATION (CU YD)	POSTS
1S022S059L1	810+00	-	91.7	516	10.2	-	-
1S022S059R2	914+05	-	101.8	594	10.2	-	-
1S022S059L3	827+43	-	101.8	562	10.2	-	-
GM01	817+60	1,378 (W10X26)	-	144	-	2.54	2
GM02	924+03	1,391 (W10X26)	-	144	-	2.54	2

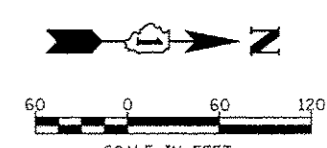

FILE NAME *	USER NAME * #USER#	DESIGNED <i>PJO</i>	REVISED -
#FILE#		DRAWN <i>KES</i>	REVISED -
	PLOT SCALE * #SCALE#	CHECKED <i>JCM</i>	REVISED -
	PLOT DATE * #DATE#	DATE <i>10/15/2012</i>	REVISED -

STATE OF ILLINOIS
DEPARTMENT OF TRANSPORTATION

SIGN STRUCTURES
GUIDE SIGN KEY PLAN

SCALE: SHEET NO. 1 OF 1 SHEETS STA. 4048+00 TO STA. 4065+00

F.A.P. RTE.	SECTION	COUNTY	TOTAL SHEETS	SHEET NO.
338	(112 & 113) WRS-5	DUPAGE	963	400
CONTRACT NO. 60131				
ILLINOIS FED. AID PROJECT				