


SIGN DETAIL
1:75

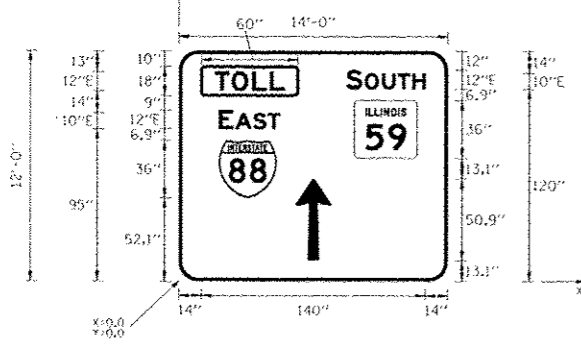

SIGN NUMBER	SB-IL59-TR-4
WIDTH x HIGHT.	14'-0" x 12'-0"
BORDER WIDTH	2"
CORNER RADIUS	12"
MOUNTING	Overhead
BACKGROUND	TYPE: ZZ SHEETING COLOR: Green
LEGEND/BORDER	TYPE: ZZ SHEETING COLOR: White/Black/White


SYMBOL	ROT	X	Y	WID	HT
M1_H00A-2-22	0	109.7	77.1	39.3	36
M1_I	0	24.9	52.1	36	36
AR_Type A - Extended	0	72.9	13.1	22.2	50.9

Panel Style: guide_exp_advance_intermediate.ssi
Dimensions are in inches.tenths

Letter locations are panel edge to lower left corner

LETTER POSITIONS (X)					LENGTH	SERIES/SIZE
S	O	U	T	H		E 2000
104.6	116.2	126.9	136.7	145.9	49.4	12,10
T	O	L	L			E 2000
22.2	32.9	45.8	56.8		43.6	12
E	A	S	T			E 2000
24.9	35.1	46.4	55.6		38.2	12,10

SIGN DETAIL
1:75

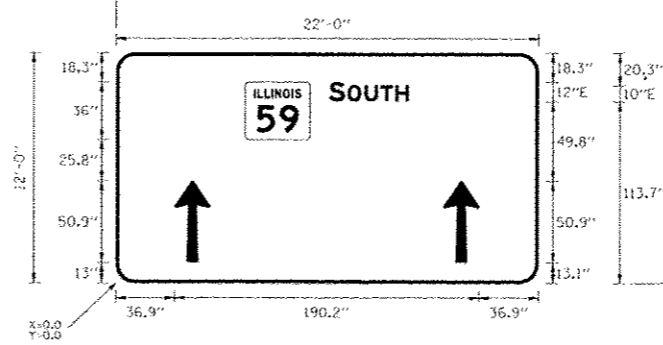

SIGN NUMBER	SB-IL59-TR-5
WIDTH x HIGHT.	22'-0" x 12'-0"
BORDER WIDTH	2"
CORNER RADIUS	12"
MOUNTING	Overhead
BACKGROUND	TYPE: ZZ SHEETING COLOR: Green
LEGEND/BORDER	TYPE: ZZ SHEETING COLOR: White/White


SYMBOL	ROT	X	Y	WID	HT
M1_H00A-2-22	0	81.1	89.7	40.5	36
M1_I	0	36.9	13	22.2	60.9
AR_Type A - Extended	0	205	13.1	22.2	50.9

Panel Style: guide_exp_advance_intermediate.ssi
Dimensions are in inches.tenths

Letter locations are panel edge to lower left corner

LETTER POSITIONS (X)					LENGTH	SERIES/SIZE
S	O	U	T	H		E 2000
133.6	145.1	156.6	166.6	174.8	49.4	12,10

SIGN DETAIL
1:75

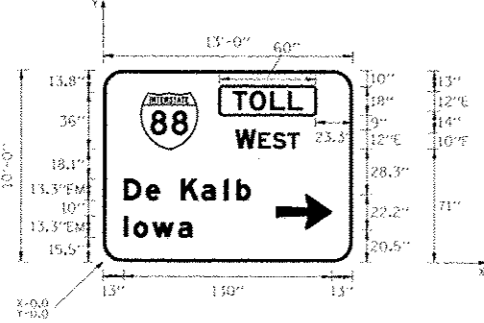


SIGN NUMBER	SB-IL59-TR6
WIDTH x HIGHT.	13'-0" x 12'-0"
BORDER WIDTH	2"
CORNER RADIUS	12"
MOUNTING	Overhead
BACKGROUND	TYPE: ZZ SHEETING COLOR: Green
LEGEND/BORDER	TYPE: ZZ SHEETING COLOR: White/Black/White

SYMBOL	ROT	X	Y	WID	HT
M1_I	0	23.3	70.2	36	36
AR_Type A	270	106.1	20.5	22.2	34.9

Panel Style: guide_exp_advance_intermediate.ssi
Dimensions are in inches.tenths

Letter locations are panel edge to lower left corner

LETTER POSITIONS (X)					LENGTH	SERIES/SIZE	
T	O	L	L			E 2000	
80.9	91.6	104.5	115.5		43.6	12	
W	E	S	T			E 2000	
82.7	97.2	106.1	115.3		40.1	12,10	
D	a	K	a	I	b	EM 2000	
13	26.0	35.4	46.7	61.4	75.5	83.5	
I	o	w	a			EM 2000	
13	19	30.7	47			42.8	13,310

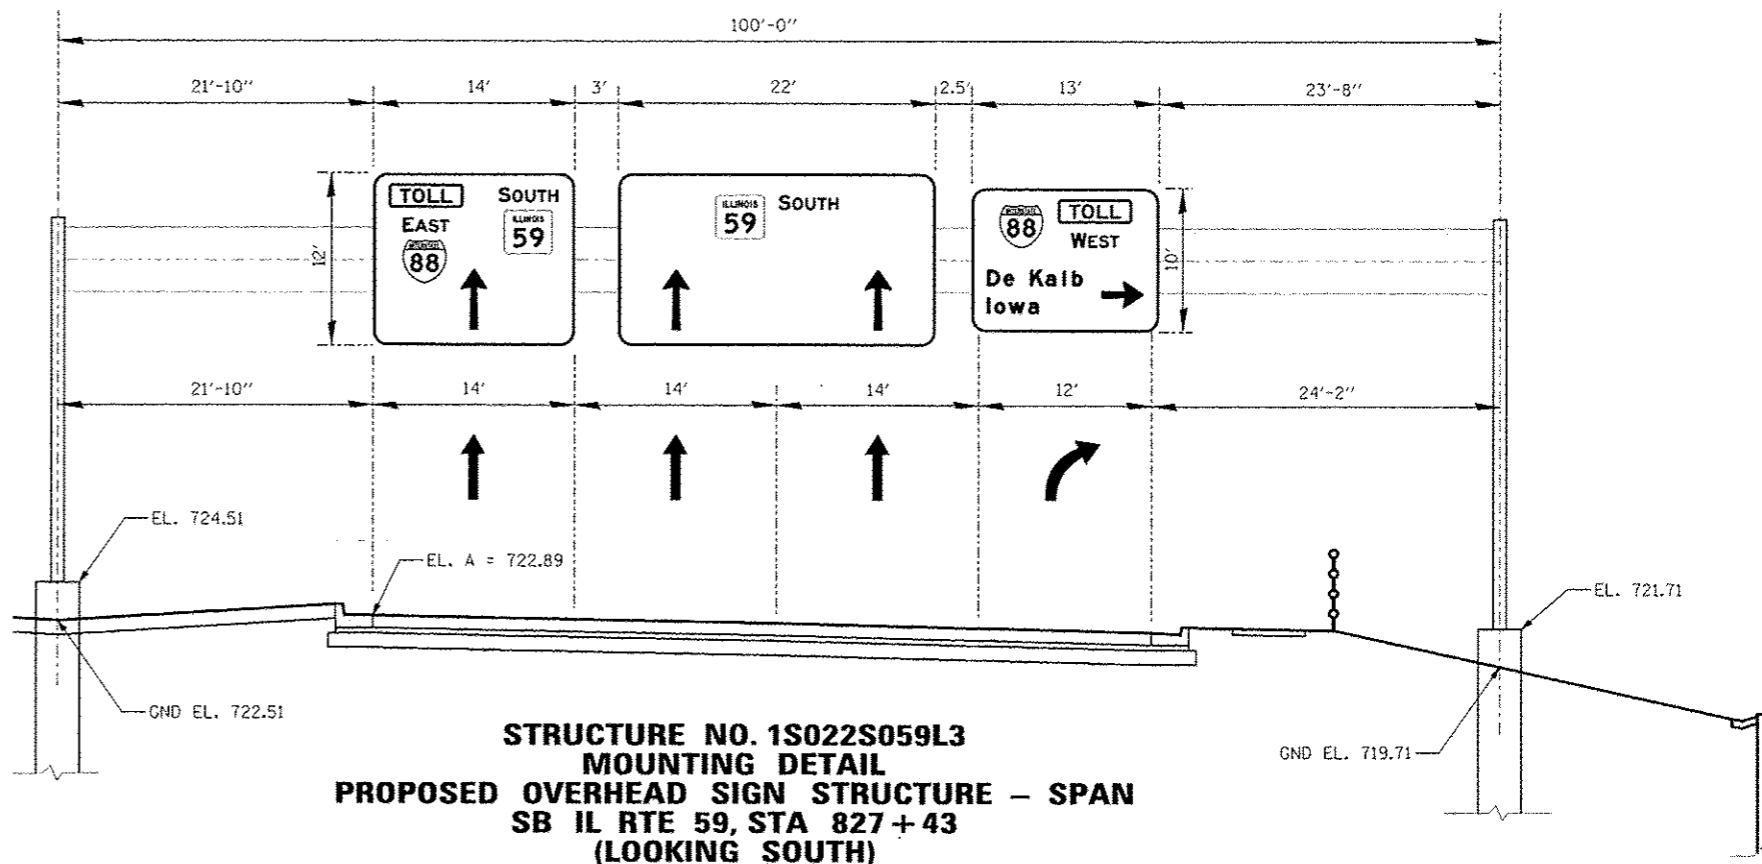

**STRUCTURE NO. 1S022S059L3
MOUNTING DETAIL
PROPOSED OVERHEAD SIGN STRUCTURE - SPAN
SB IL RTE 59, STA 827+43
(LOOKING SOUTH)**