


DATE	
BY	
REVISIONS	
NO. DATE	
BY	
DESCRIPTION	

DATE	
BY	
REVISIONS	
NO. DATE	
BY	
DESCRIPTION	

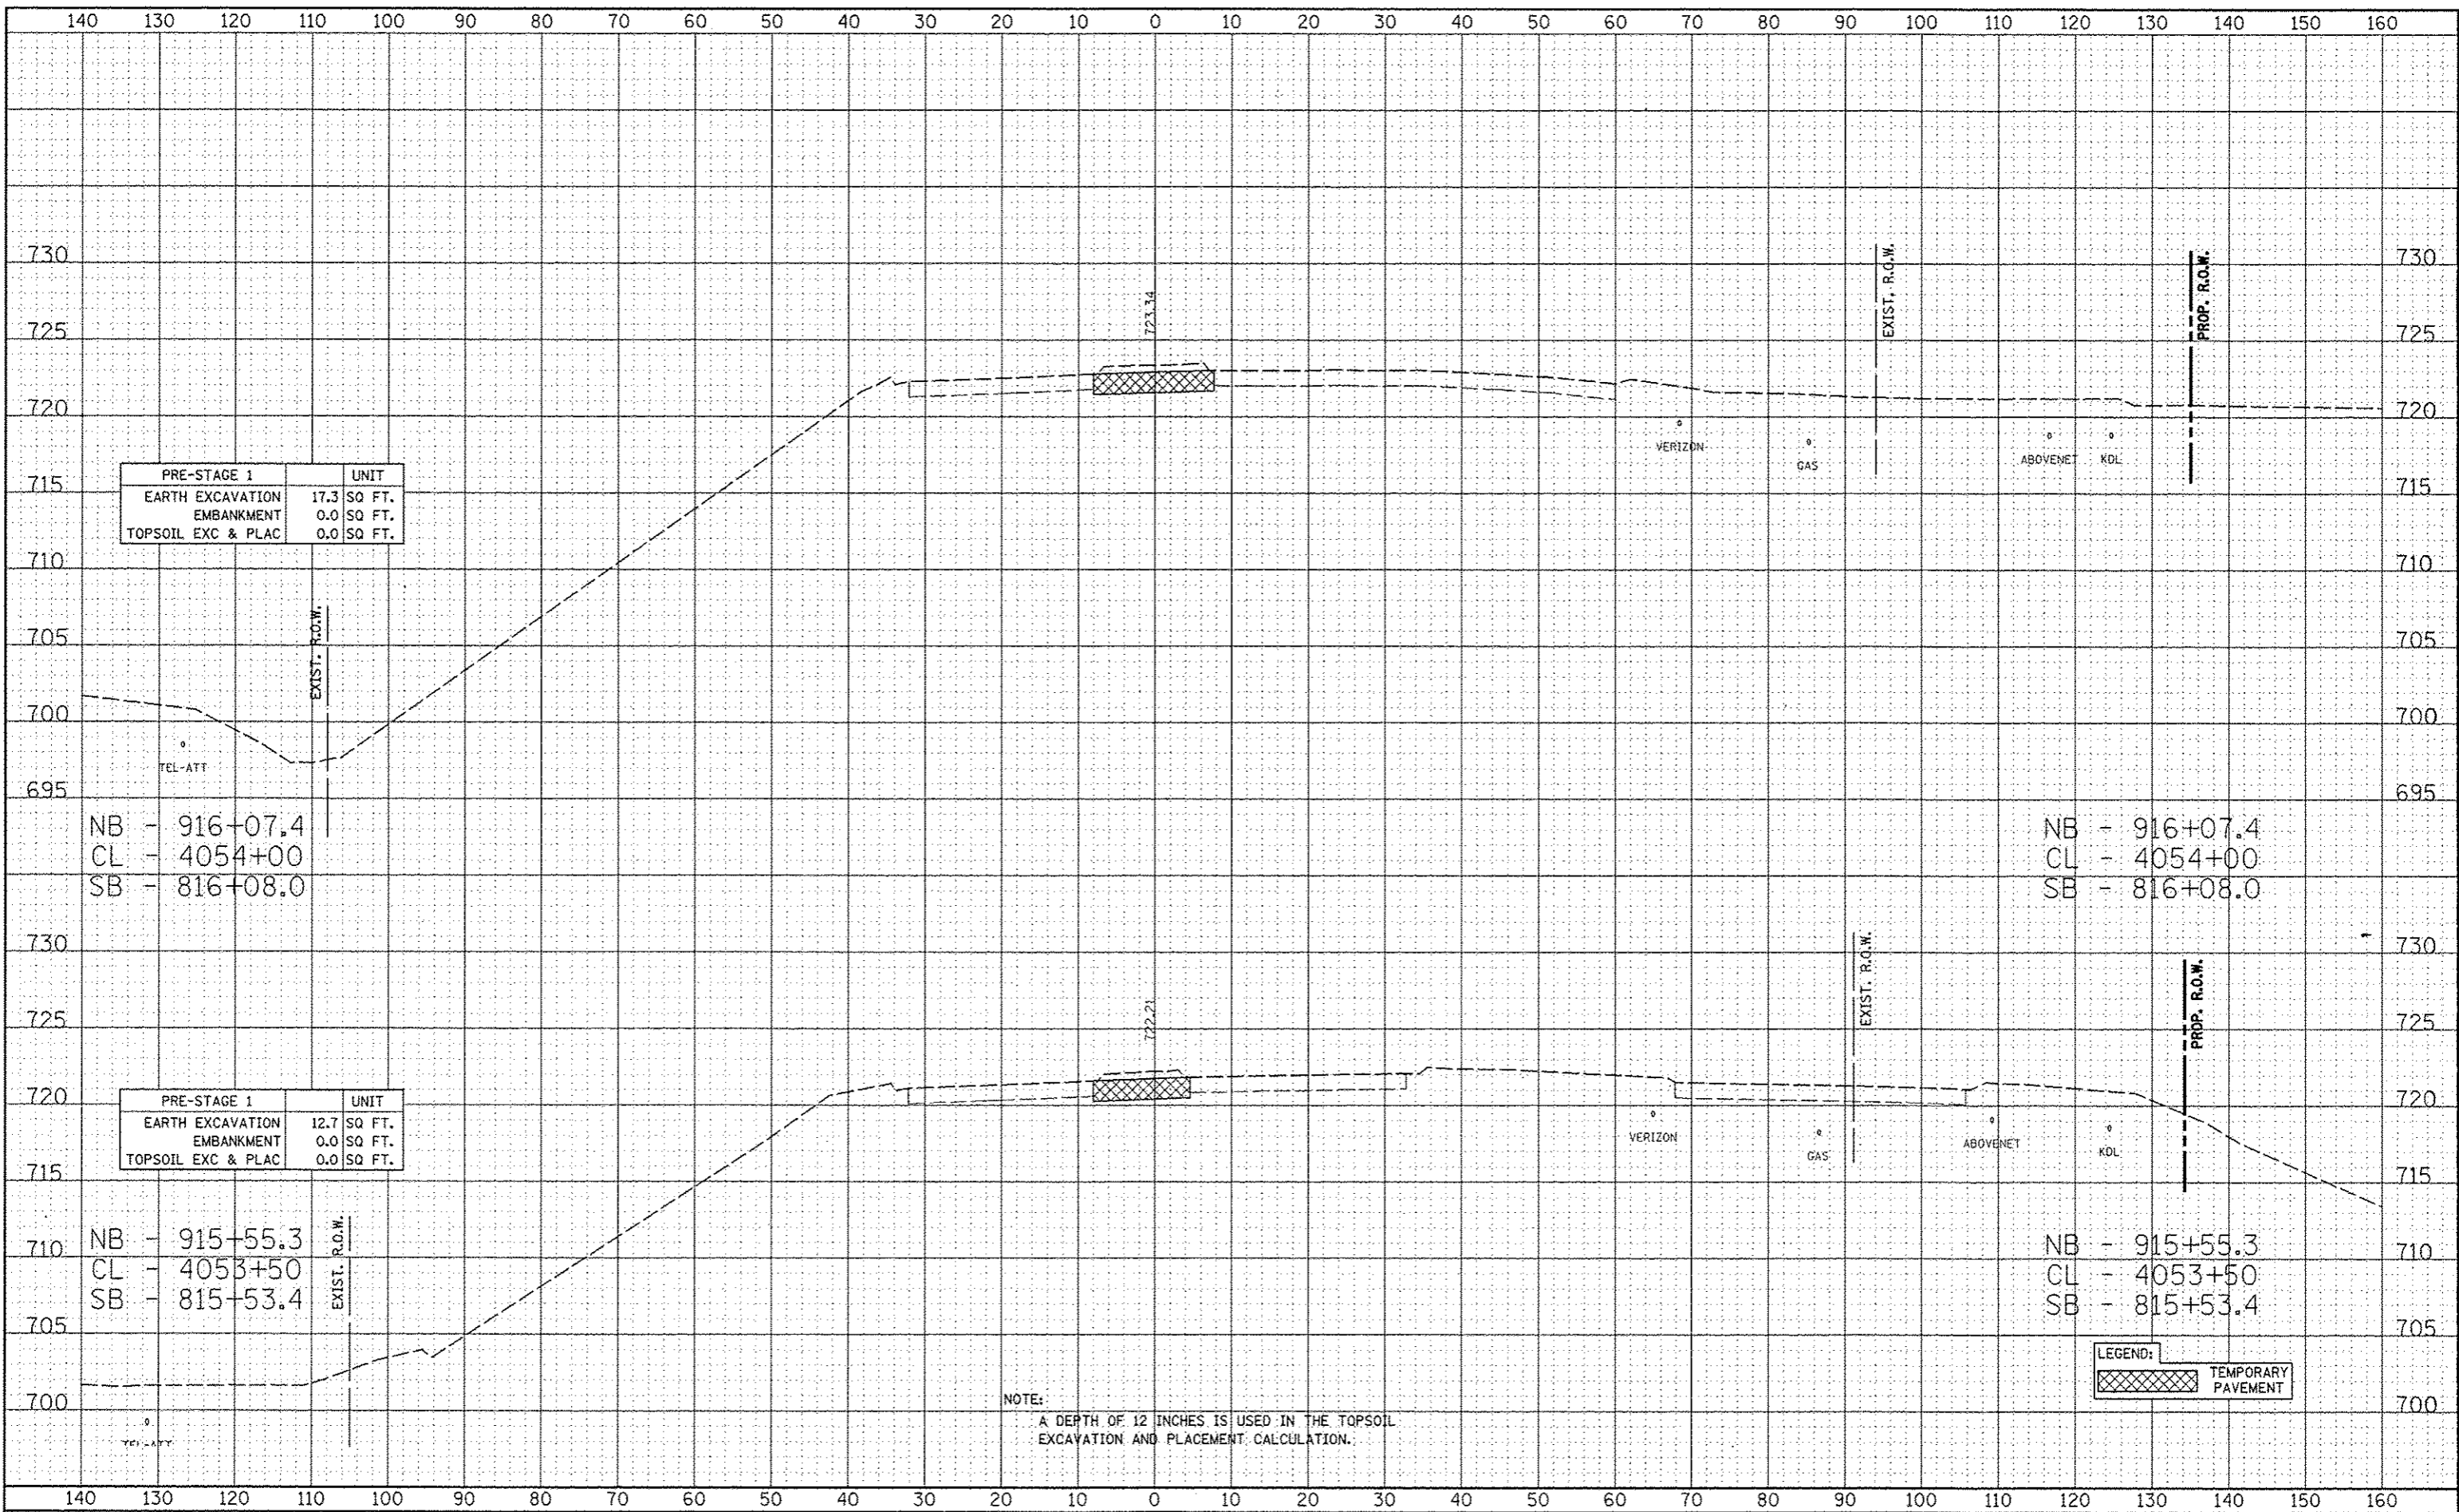

PRE-STAGE 1	UNIT
EARTH EXCAVATION	17.3 SQ FT.
EMBANKMENT	0.0 SQ FT.
TOPSOIL EXC & PLAC	0.0 SQ FT.

PRE-STAGE 1	UNIT
EARTH EXCAVATION	12.7 SQ FT.
EMBANKMENT	0.0 SQ FT.
TOPSOIL EXC & PLAC	0.0 SQ FT.

NOTE:  
A DEPTH OF 12 INCHES IS USED IN THE TOPSOIL EXCAVATION AND PLACEMENT CALCULATION.

LEGEND:		TEMPORARY PAVEMENT
---------	--	--------------------