


PREPARED BY: \_\_\_\_\_  
 CHECKED BY: \_\_\_\_\_  
 DATE: \_\_\_\_\_  
 PROJECT NO.: \_\_\_\_\_  
 SHEET NO.: \_\_\_\_\_  
 DRAWING TITLE: \_\_\_\_\_  
 SCALE: \_\_\_\_\_  
 AREA DESIGNED: \_\_\_\_\_

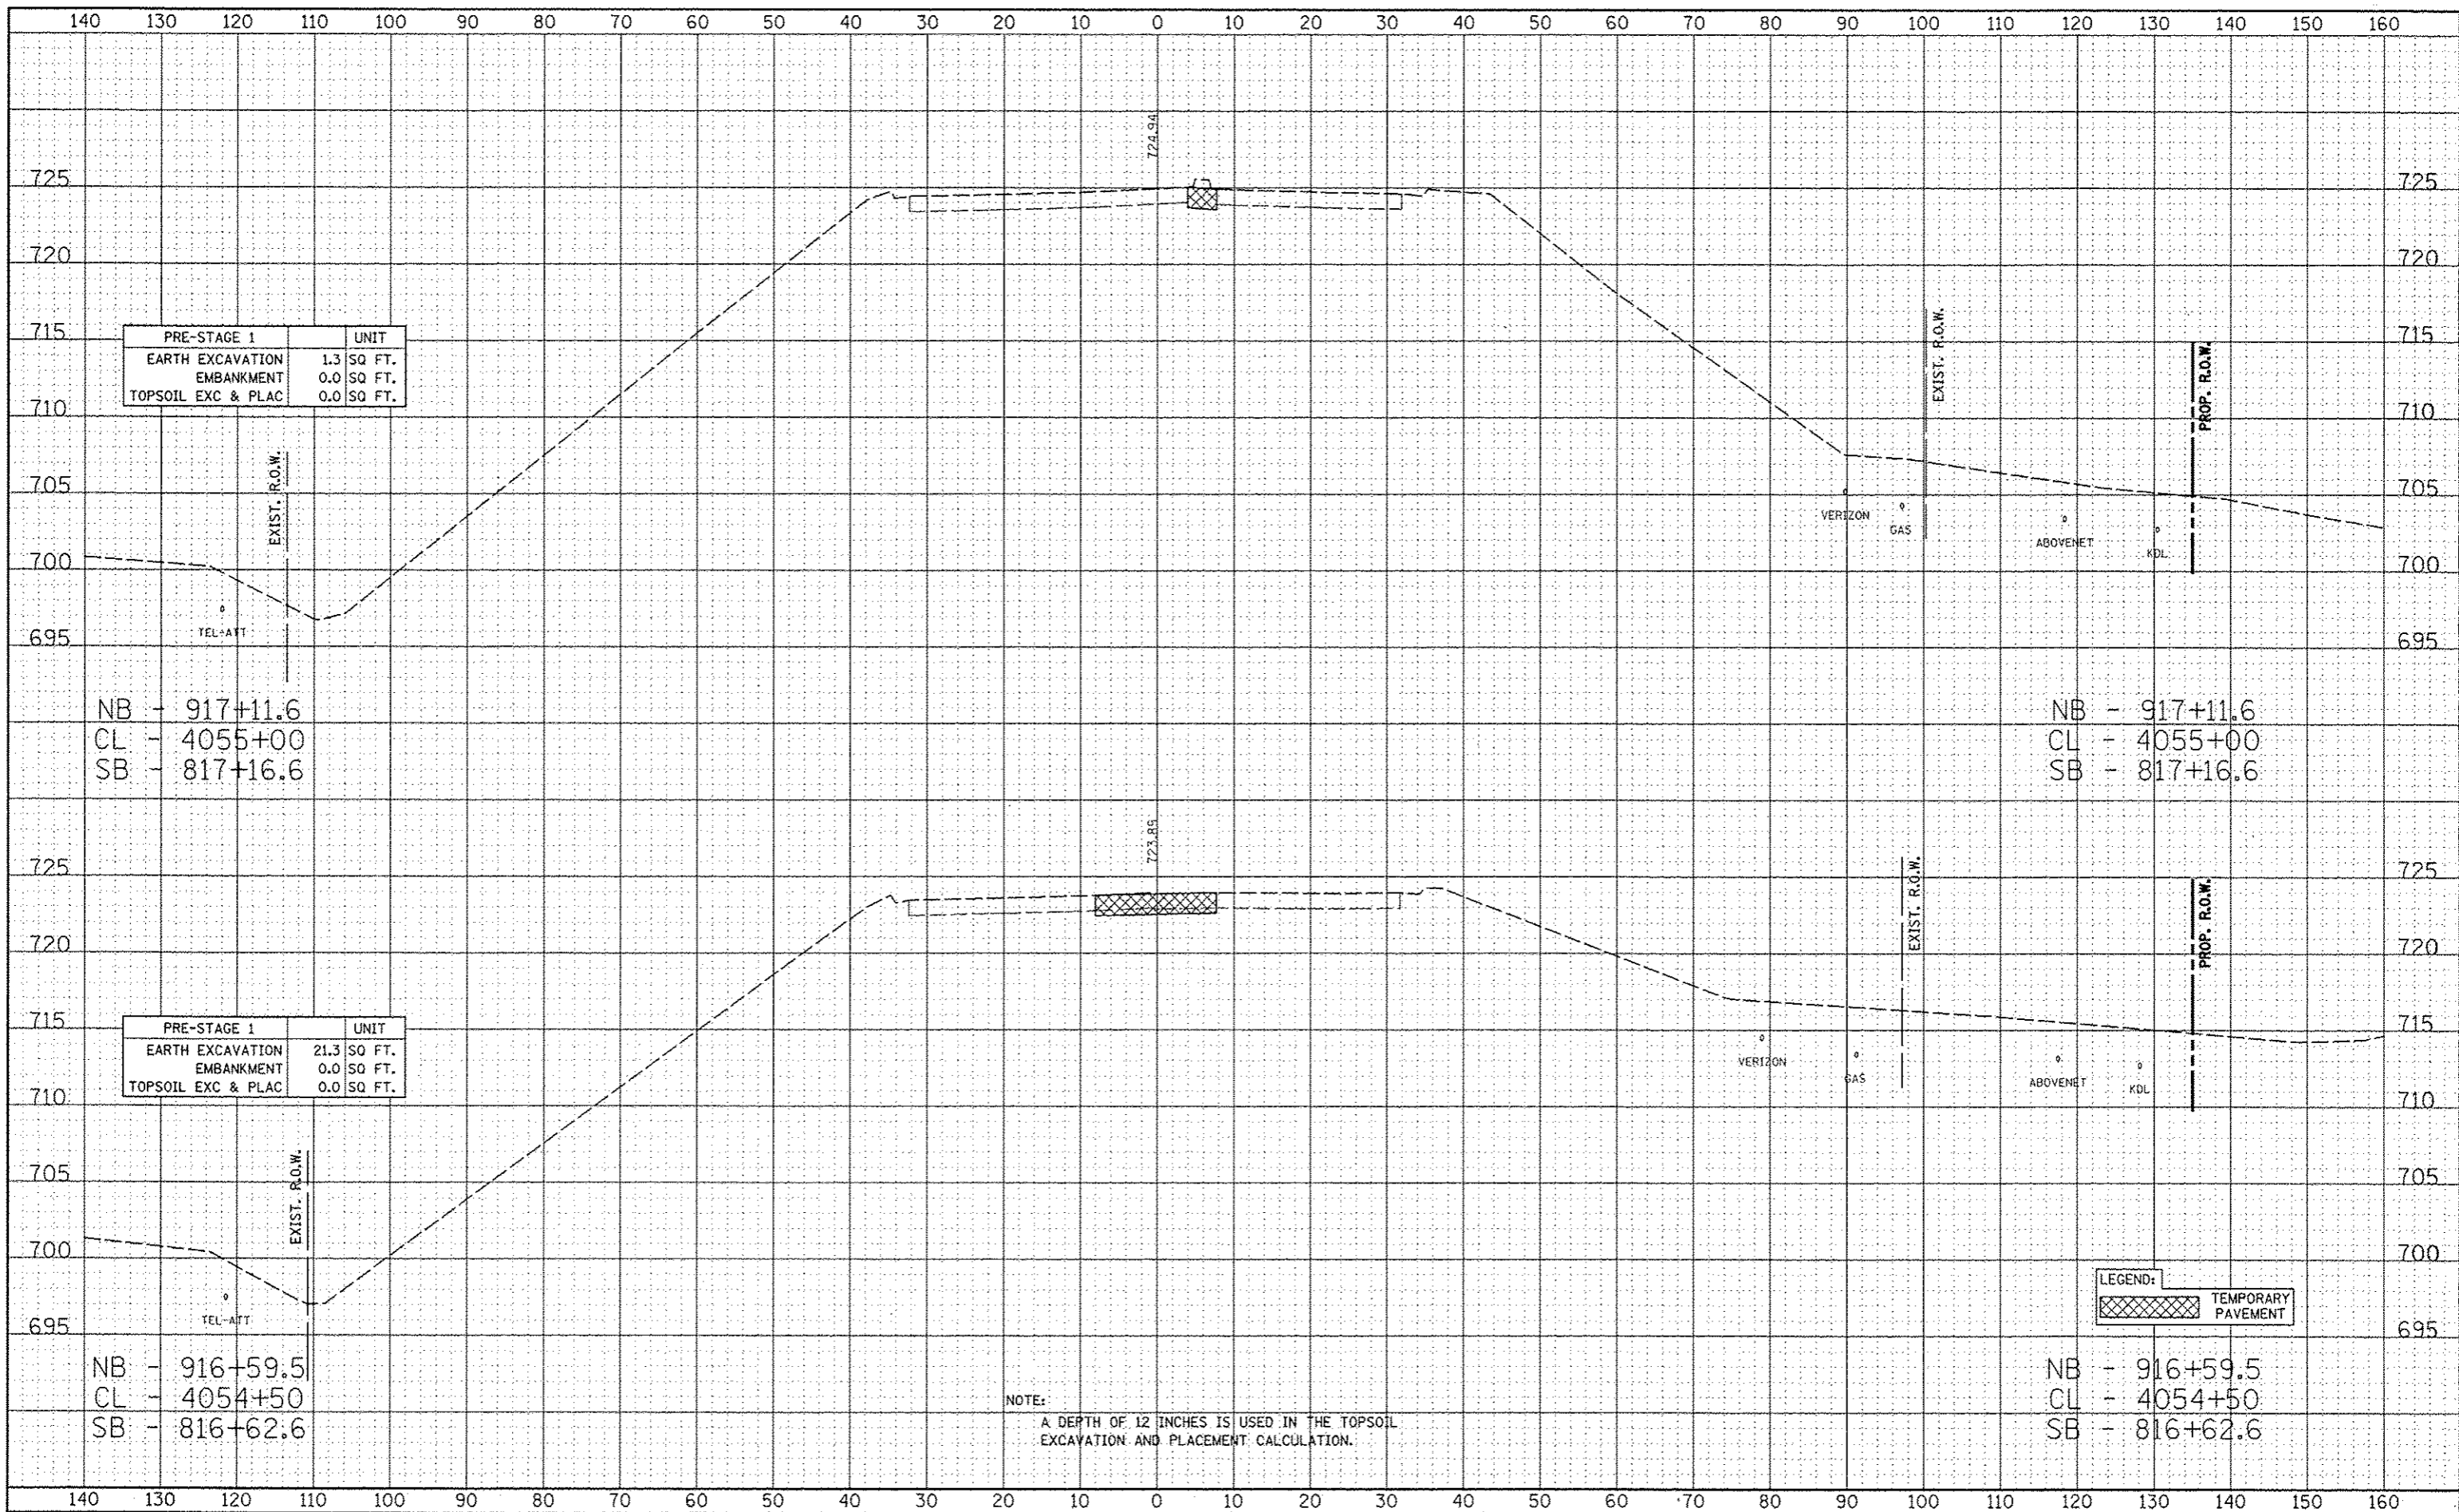

PRE-STAGE 1	UNIT
EARTH EXCAVATION	1.3 SQ FT.
EMBANKMENT	0.0 SQ FT.
TOPSOIL EXC & PLAC	0.0 SQ FT.

PRE-STAGE 1	UNIT
EARTH EXCAVATION	21.3 SQ FT.
EMBANKMENT	0.0 SQ FT.
TOPSOIL EXC & PLAC	0.0 SQ FT.

LEGEND:	
	TEMPORARY PAVEMENT

NOTE:  
 A DEPTH OF 12 INCHES IS USED IN THE TOPSOIL EXCAVATION AND PLACEMENT CALCULATION.