


FILED	DATE
SHARED	
PLOTTED	
ROUTE BOOK	
AREA	
NO.	

FILED	DATE
SHARED	
PLOTTED	
ROUTE BOOK	
AREA	
NO.	

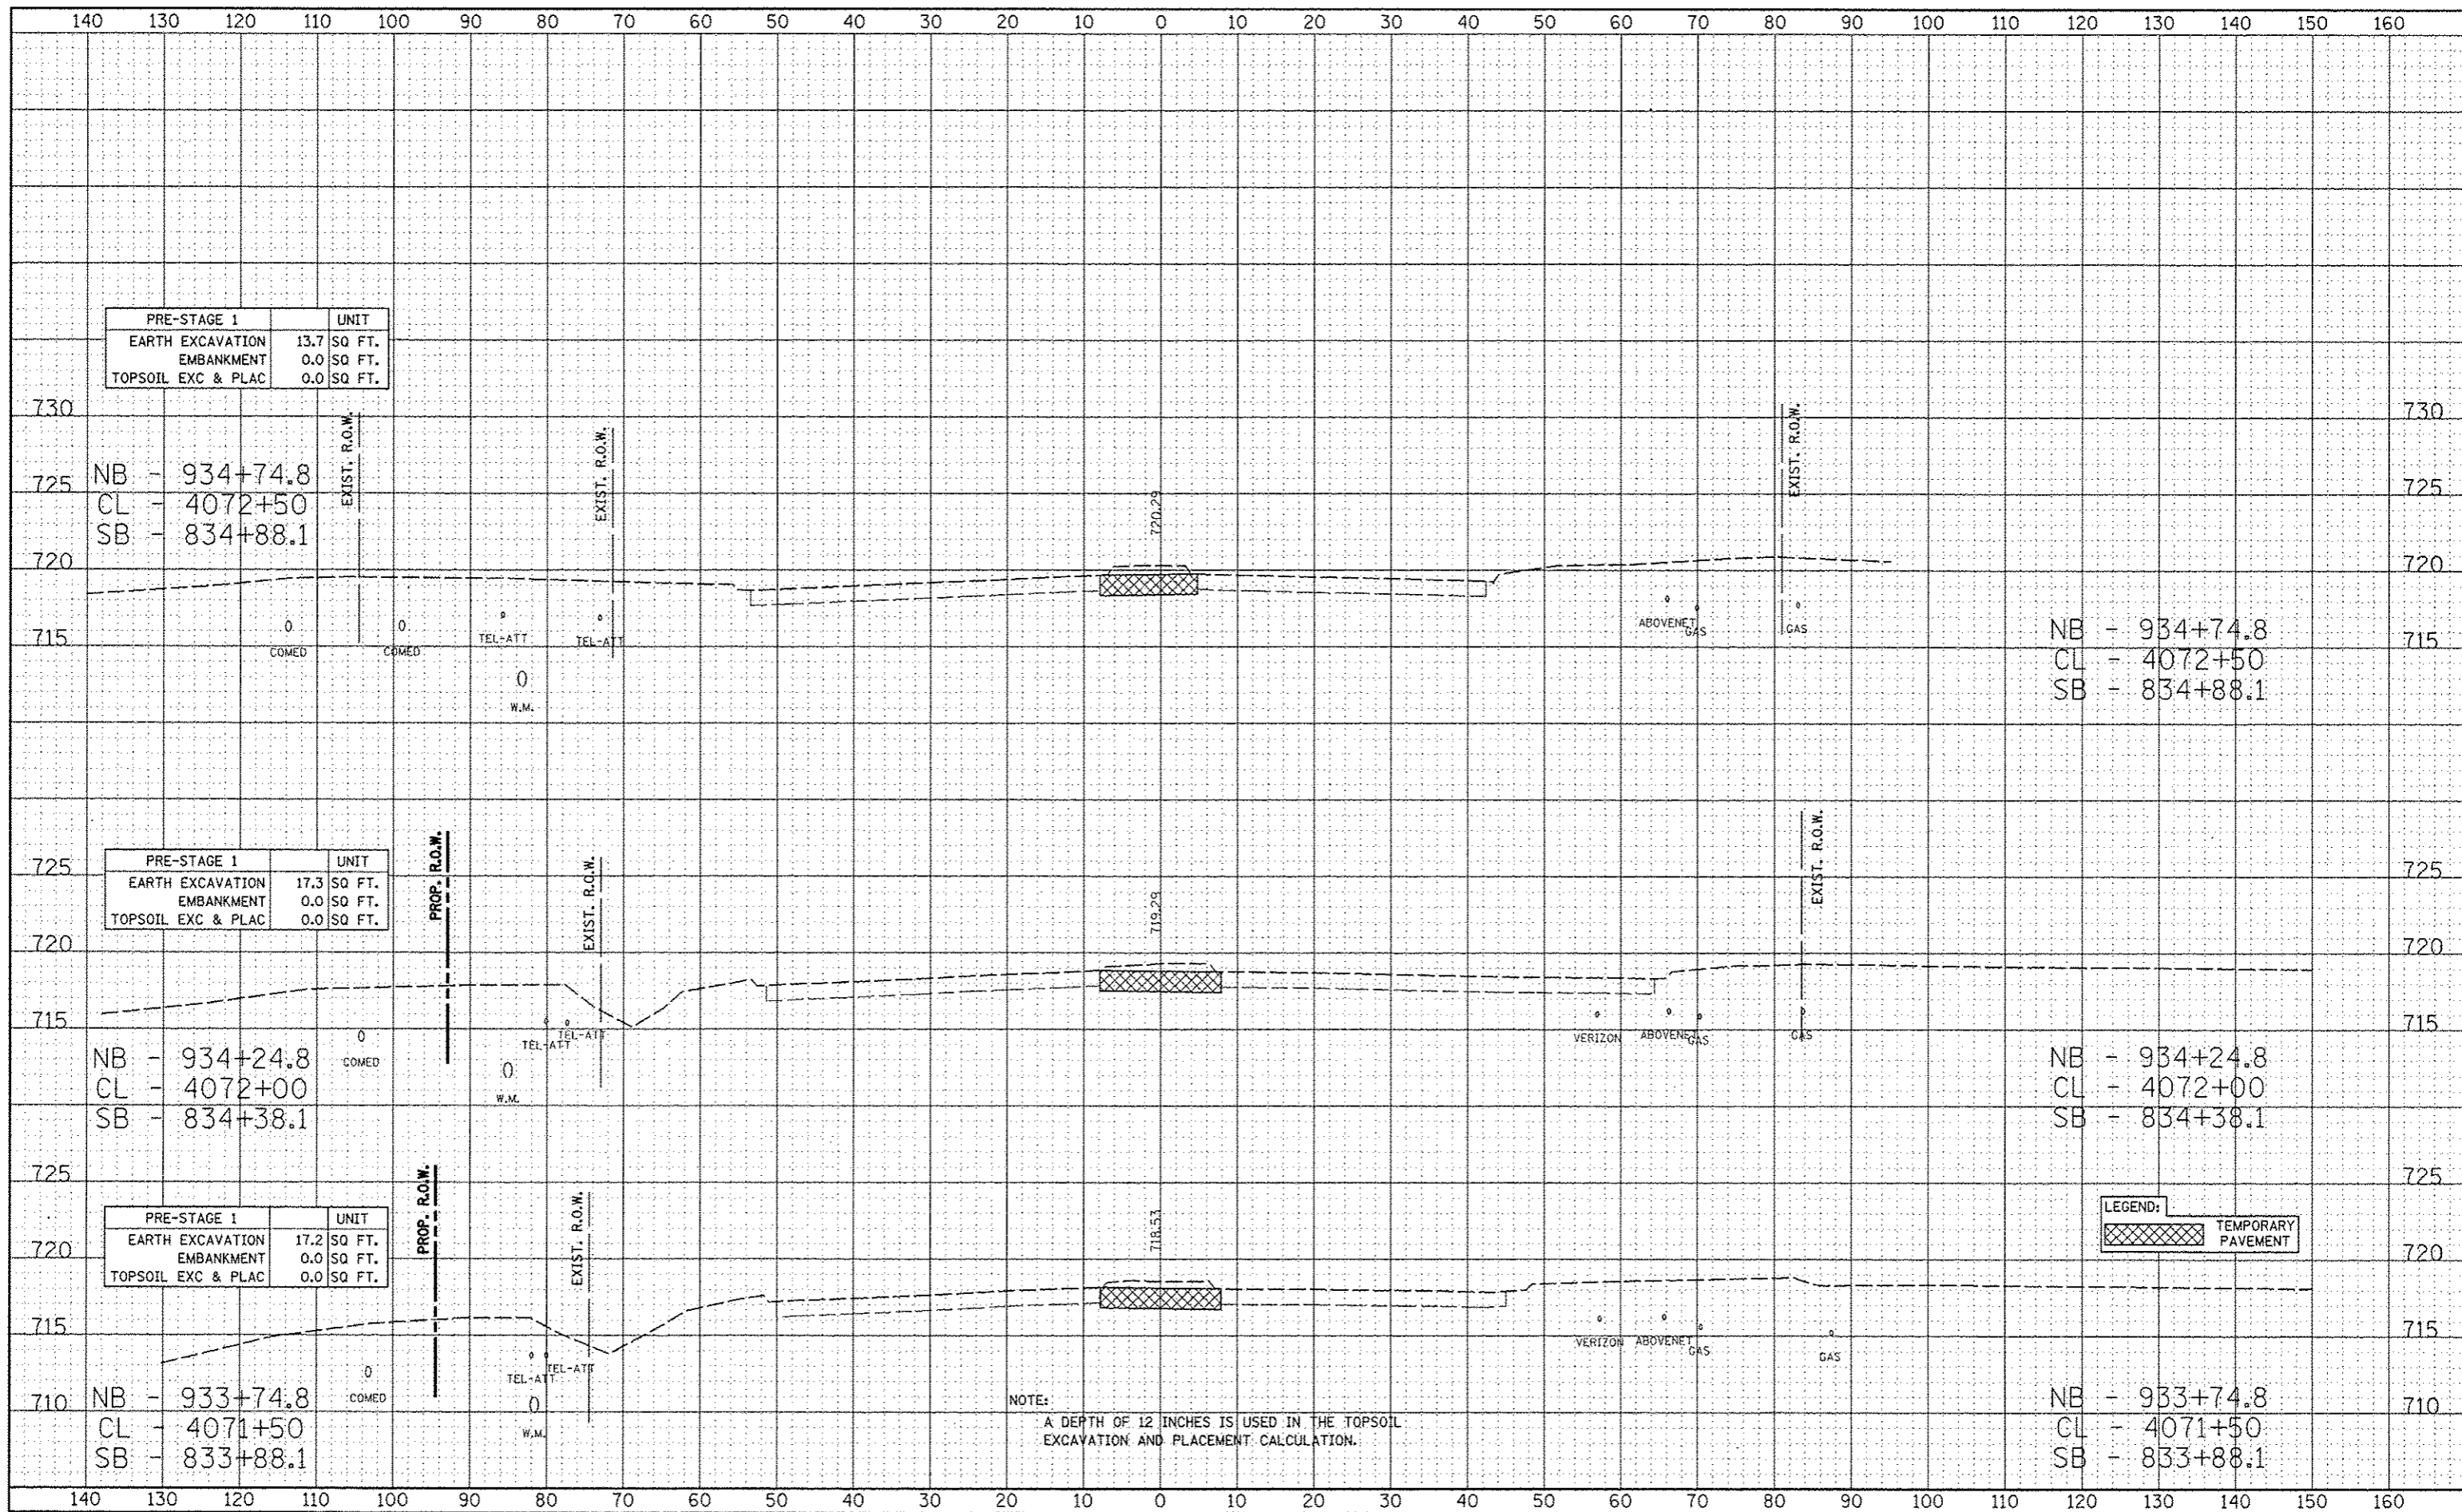

NOTE:
A DEPTH OF 12 INCHES IS USED IN THE TOPSOIL EXCAVATION AND PLACEMENT CALCULATION.

LEGEND:
[Cross-hatched box] TEMPORARY PAVEMENT