


DATE	
BY	
REVISIONS	
NO. 1	
NO. 2	
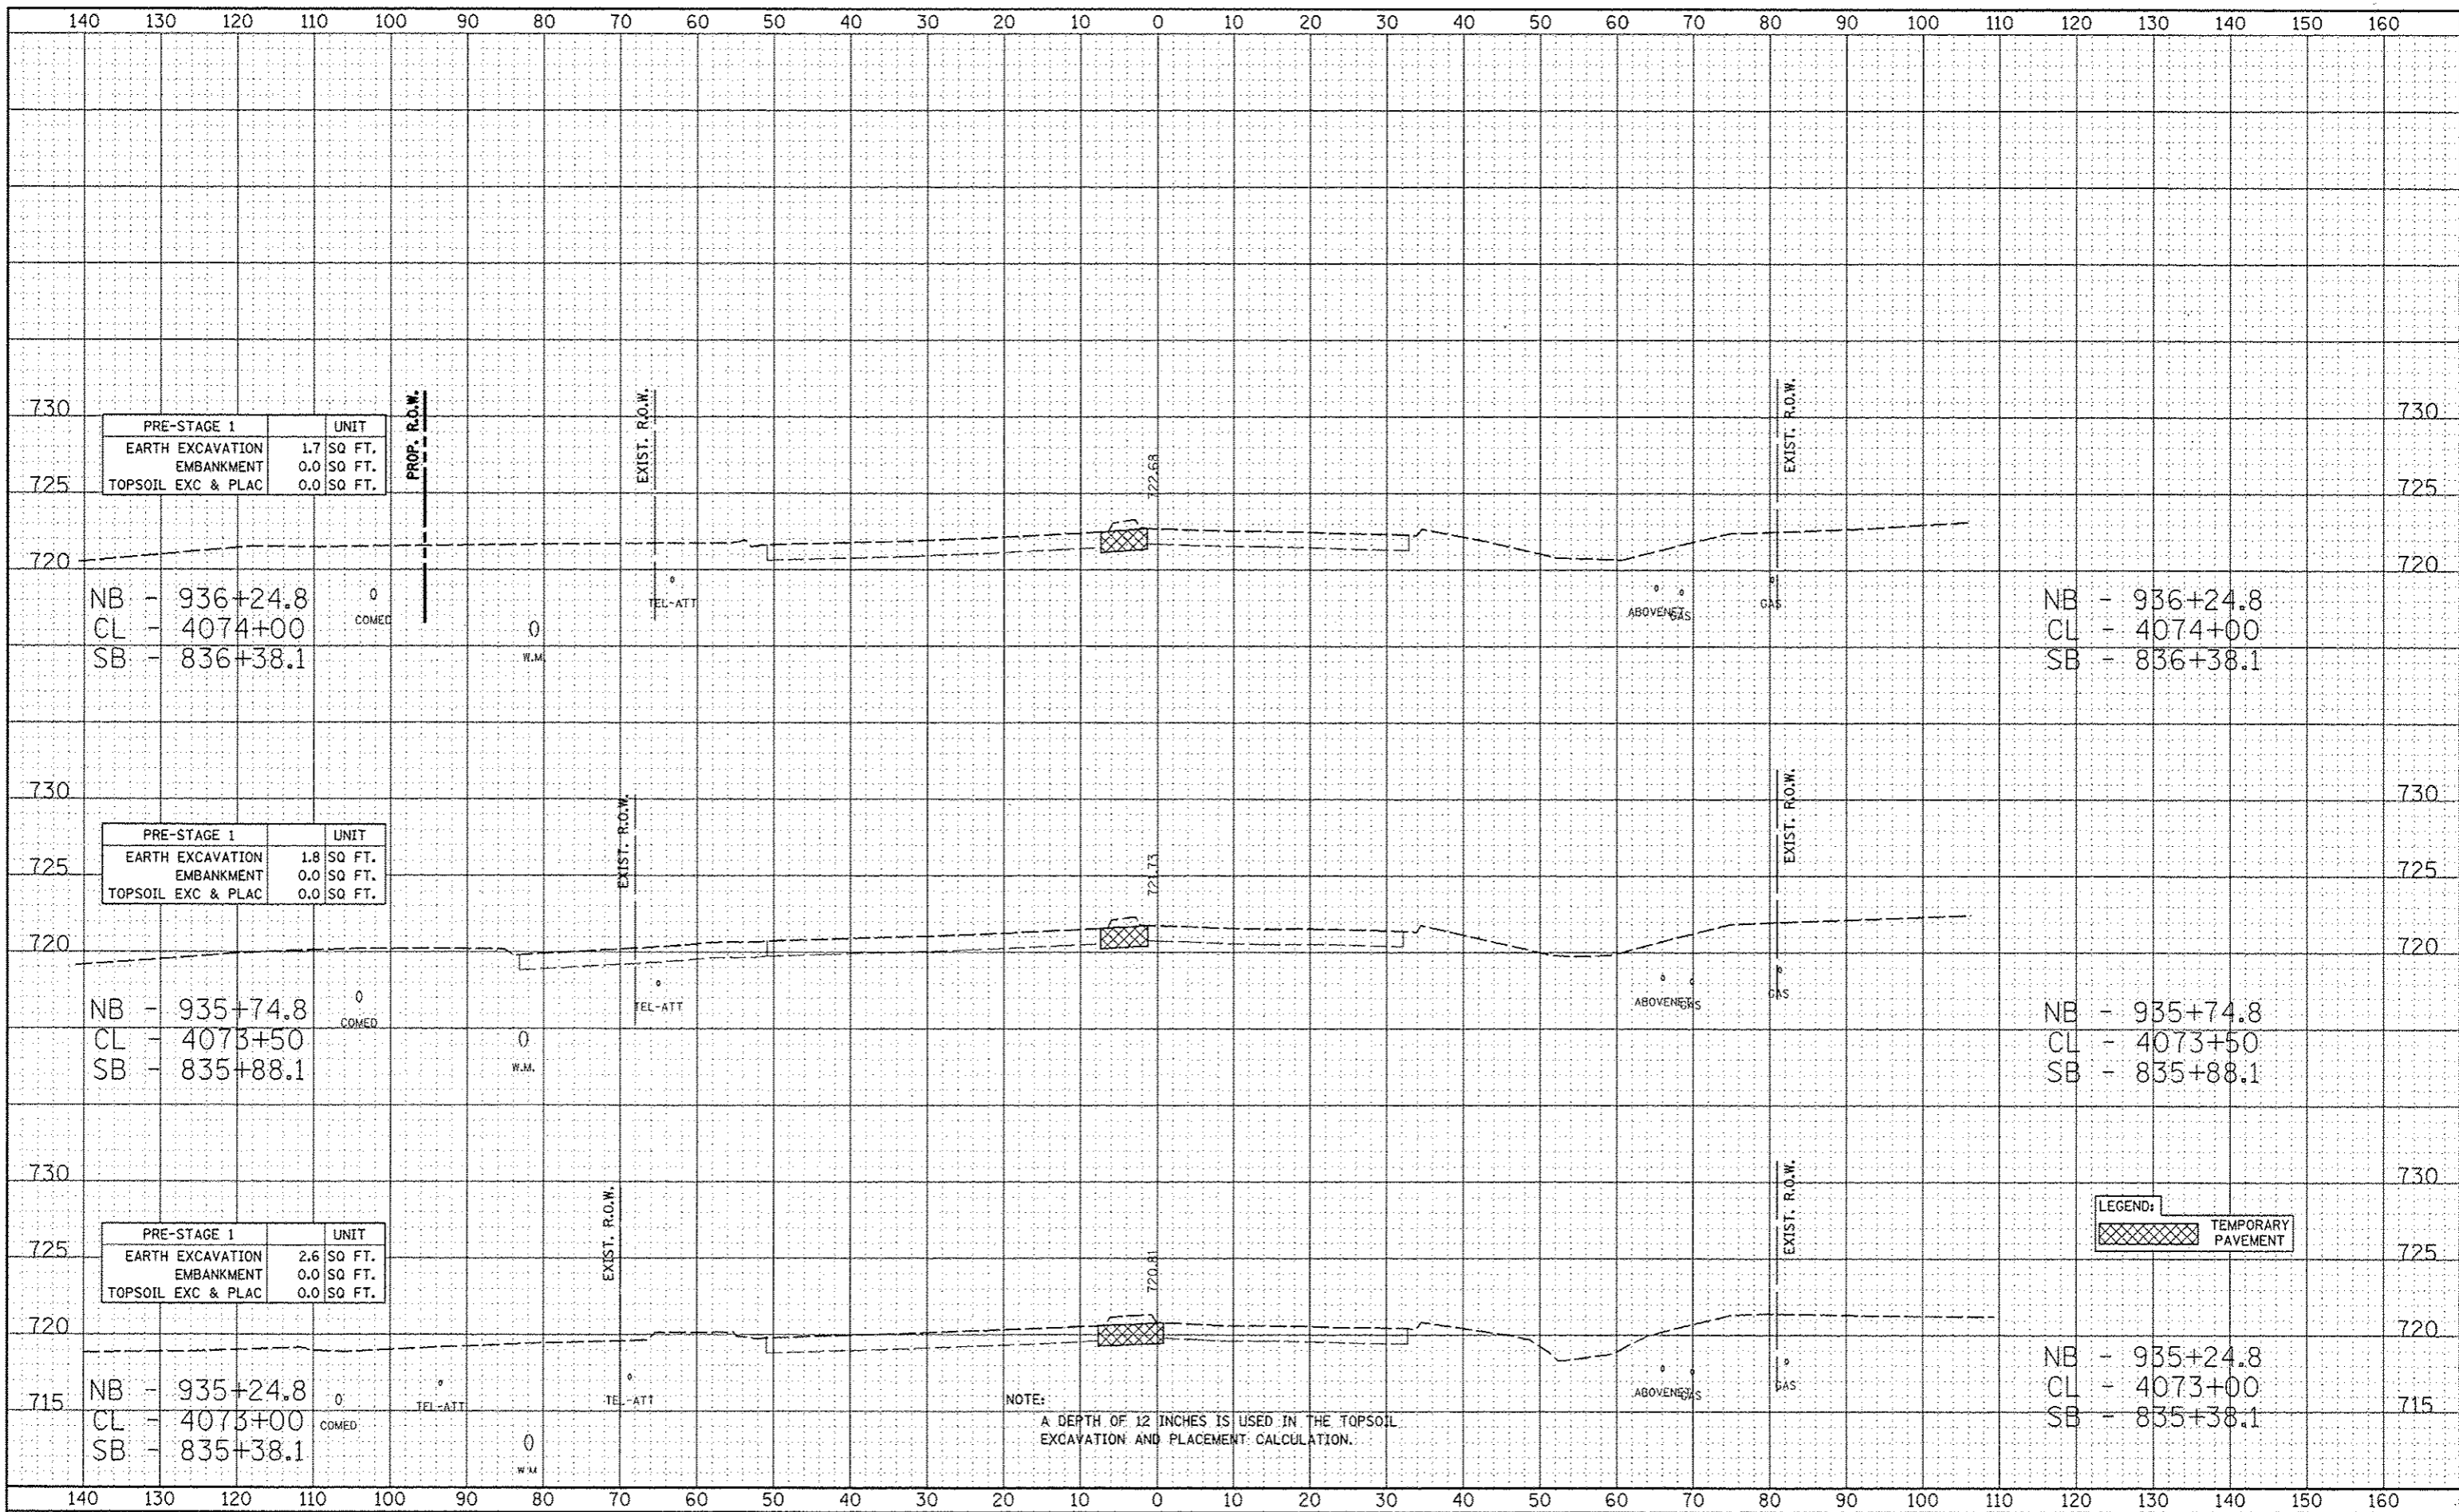

PRE-STAGE 1		UNIT
EARTH EXCAVATION	1.7	SQ FT.
EMBANKMENT	0.0	SQ FT.
TOPSOIL EXC & PLAC	0.0	SQ FT.

PRE-STAGE 1		UNIT
EARTH EXCAVATION	1.8	SQ FT.
EMBANKMENT	0.0	SQ FT.
TOPSOIL EXC & PLAC	0.0	SQ FT.

PRE-STAGE 1		UNIT
EARTH EXCAVATION	2.6	SQ FT.
EMBANKMENT	0.0	SQ FT.
TOPSOIL EXC & PLAC	0.0	SQ FT.

<b>LEGEND:</b>	
	TEMPORARY PAVEMENT

NOTE:  
A DEPTH OF 12 INCHES IS USED IN THE TOPSOIL EXCAVATION AND PLACEMENT CALCULATION.