


DESIGNED	RTA
DRAWN	KES
CHECKED	PJO
DATE	10/15/2012

DESIGNED	RTA
DRAWN	KES
CHECKED	PJO
DATE	10/15/2012

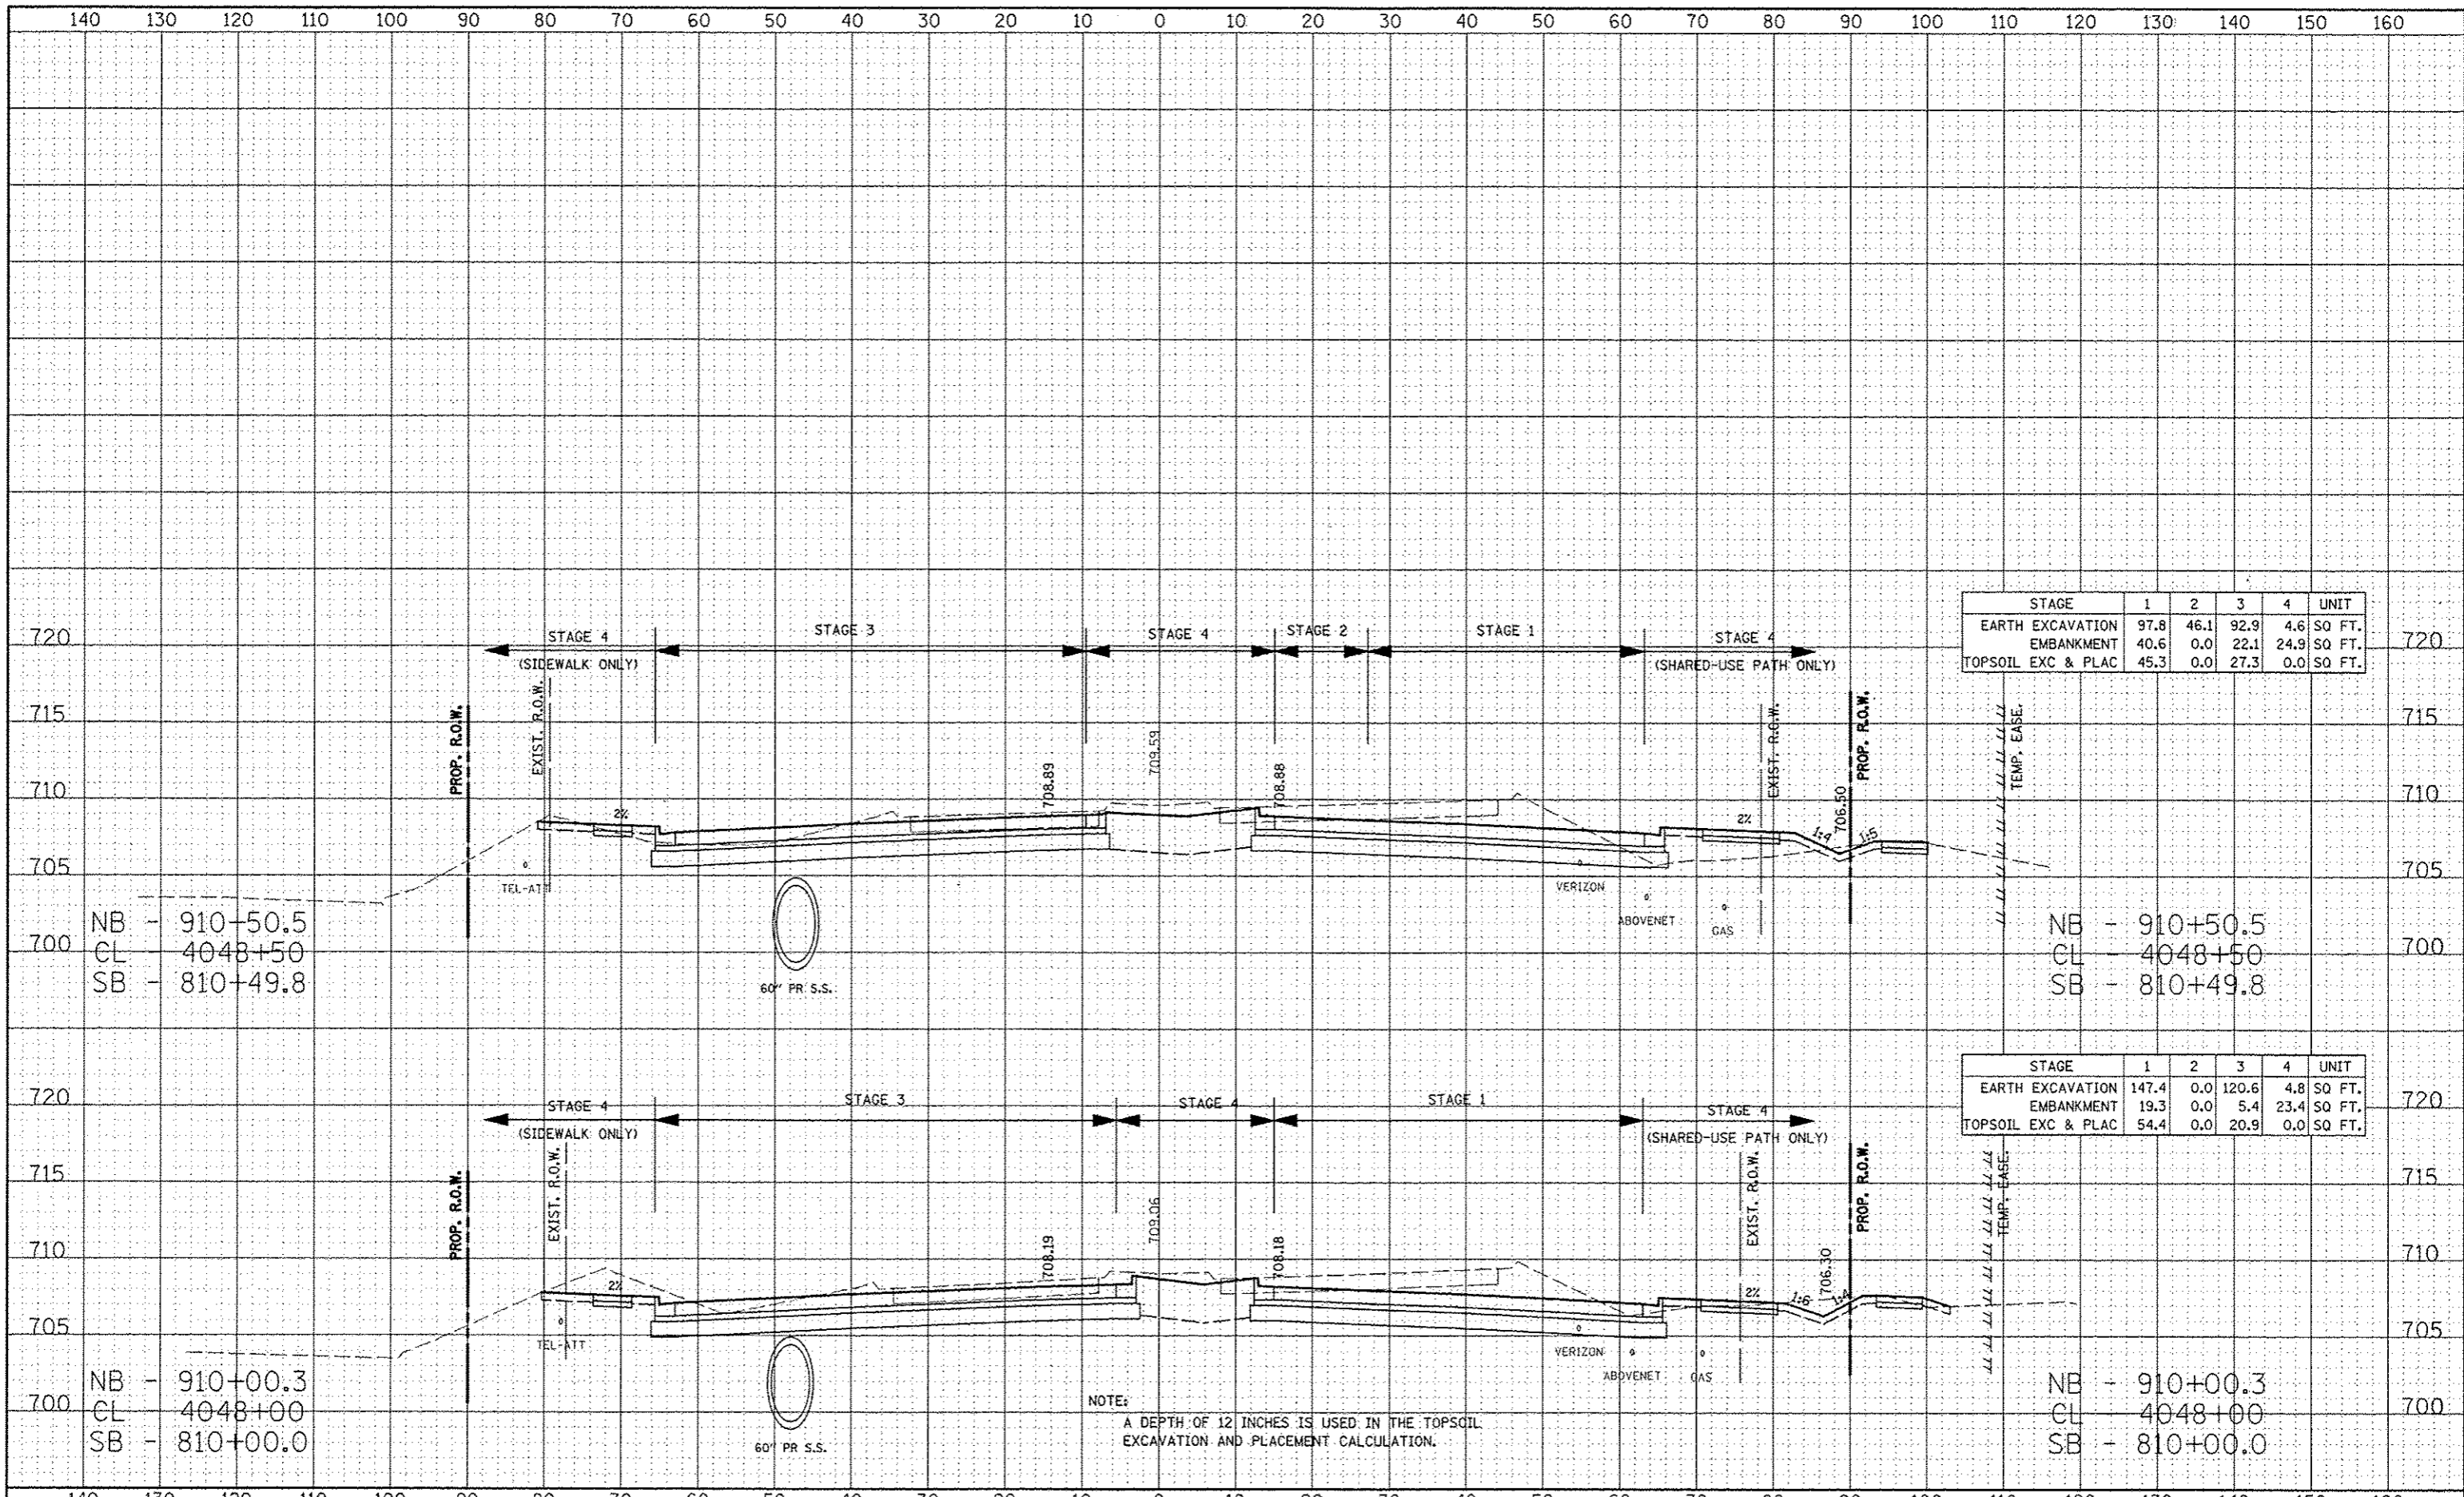

STAGE	1	2	3	4	UNIT
EARTH EXCAVATION	97.8	46.1	92.9	4.6	SQ FT.
EMBANKMENT	40.6	0.0	22.1	24.9	SQ FT.
TOPSOIL EXC & PLAC	45.3	0.0	27.3	0.0	SQ FT.

STAGE	1	2	3	4	UNIT
EARTH EXCAVATION	147.4	0.0	120.6	4.8	SQ FT.
EMBANKMENT	19.3	0.0	5.4	23.4	SQ FT.
TOPSOIL EXC & PLAC	54.4	0.0	20.9	0.0	SQ FT.

NOTE:
A DEPTH OF 12 INCHES IS USED IN THE TOPSOIL EXCAVATION AND PLACEMENT CALCULATION.