


FILE	DATE
DESIGNED	
DRAWN	
CHECKED	
DATE	

DESIGNED	DATE
DRAWN	
CHECKED	
DATE	

STAGE	1	2	3	4	UNIT
EARTH EXCAVATION	112.1	44.4	76.6	3.8	SQ FT.
EMBANKMENT	201.1	0.0	131.8	24.4	SQ FT.
TOPSOIL EXC & PLAC	55.6	0.0	14.7	0.0	SQ FT.

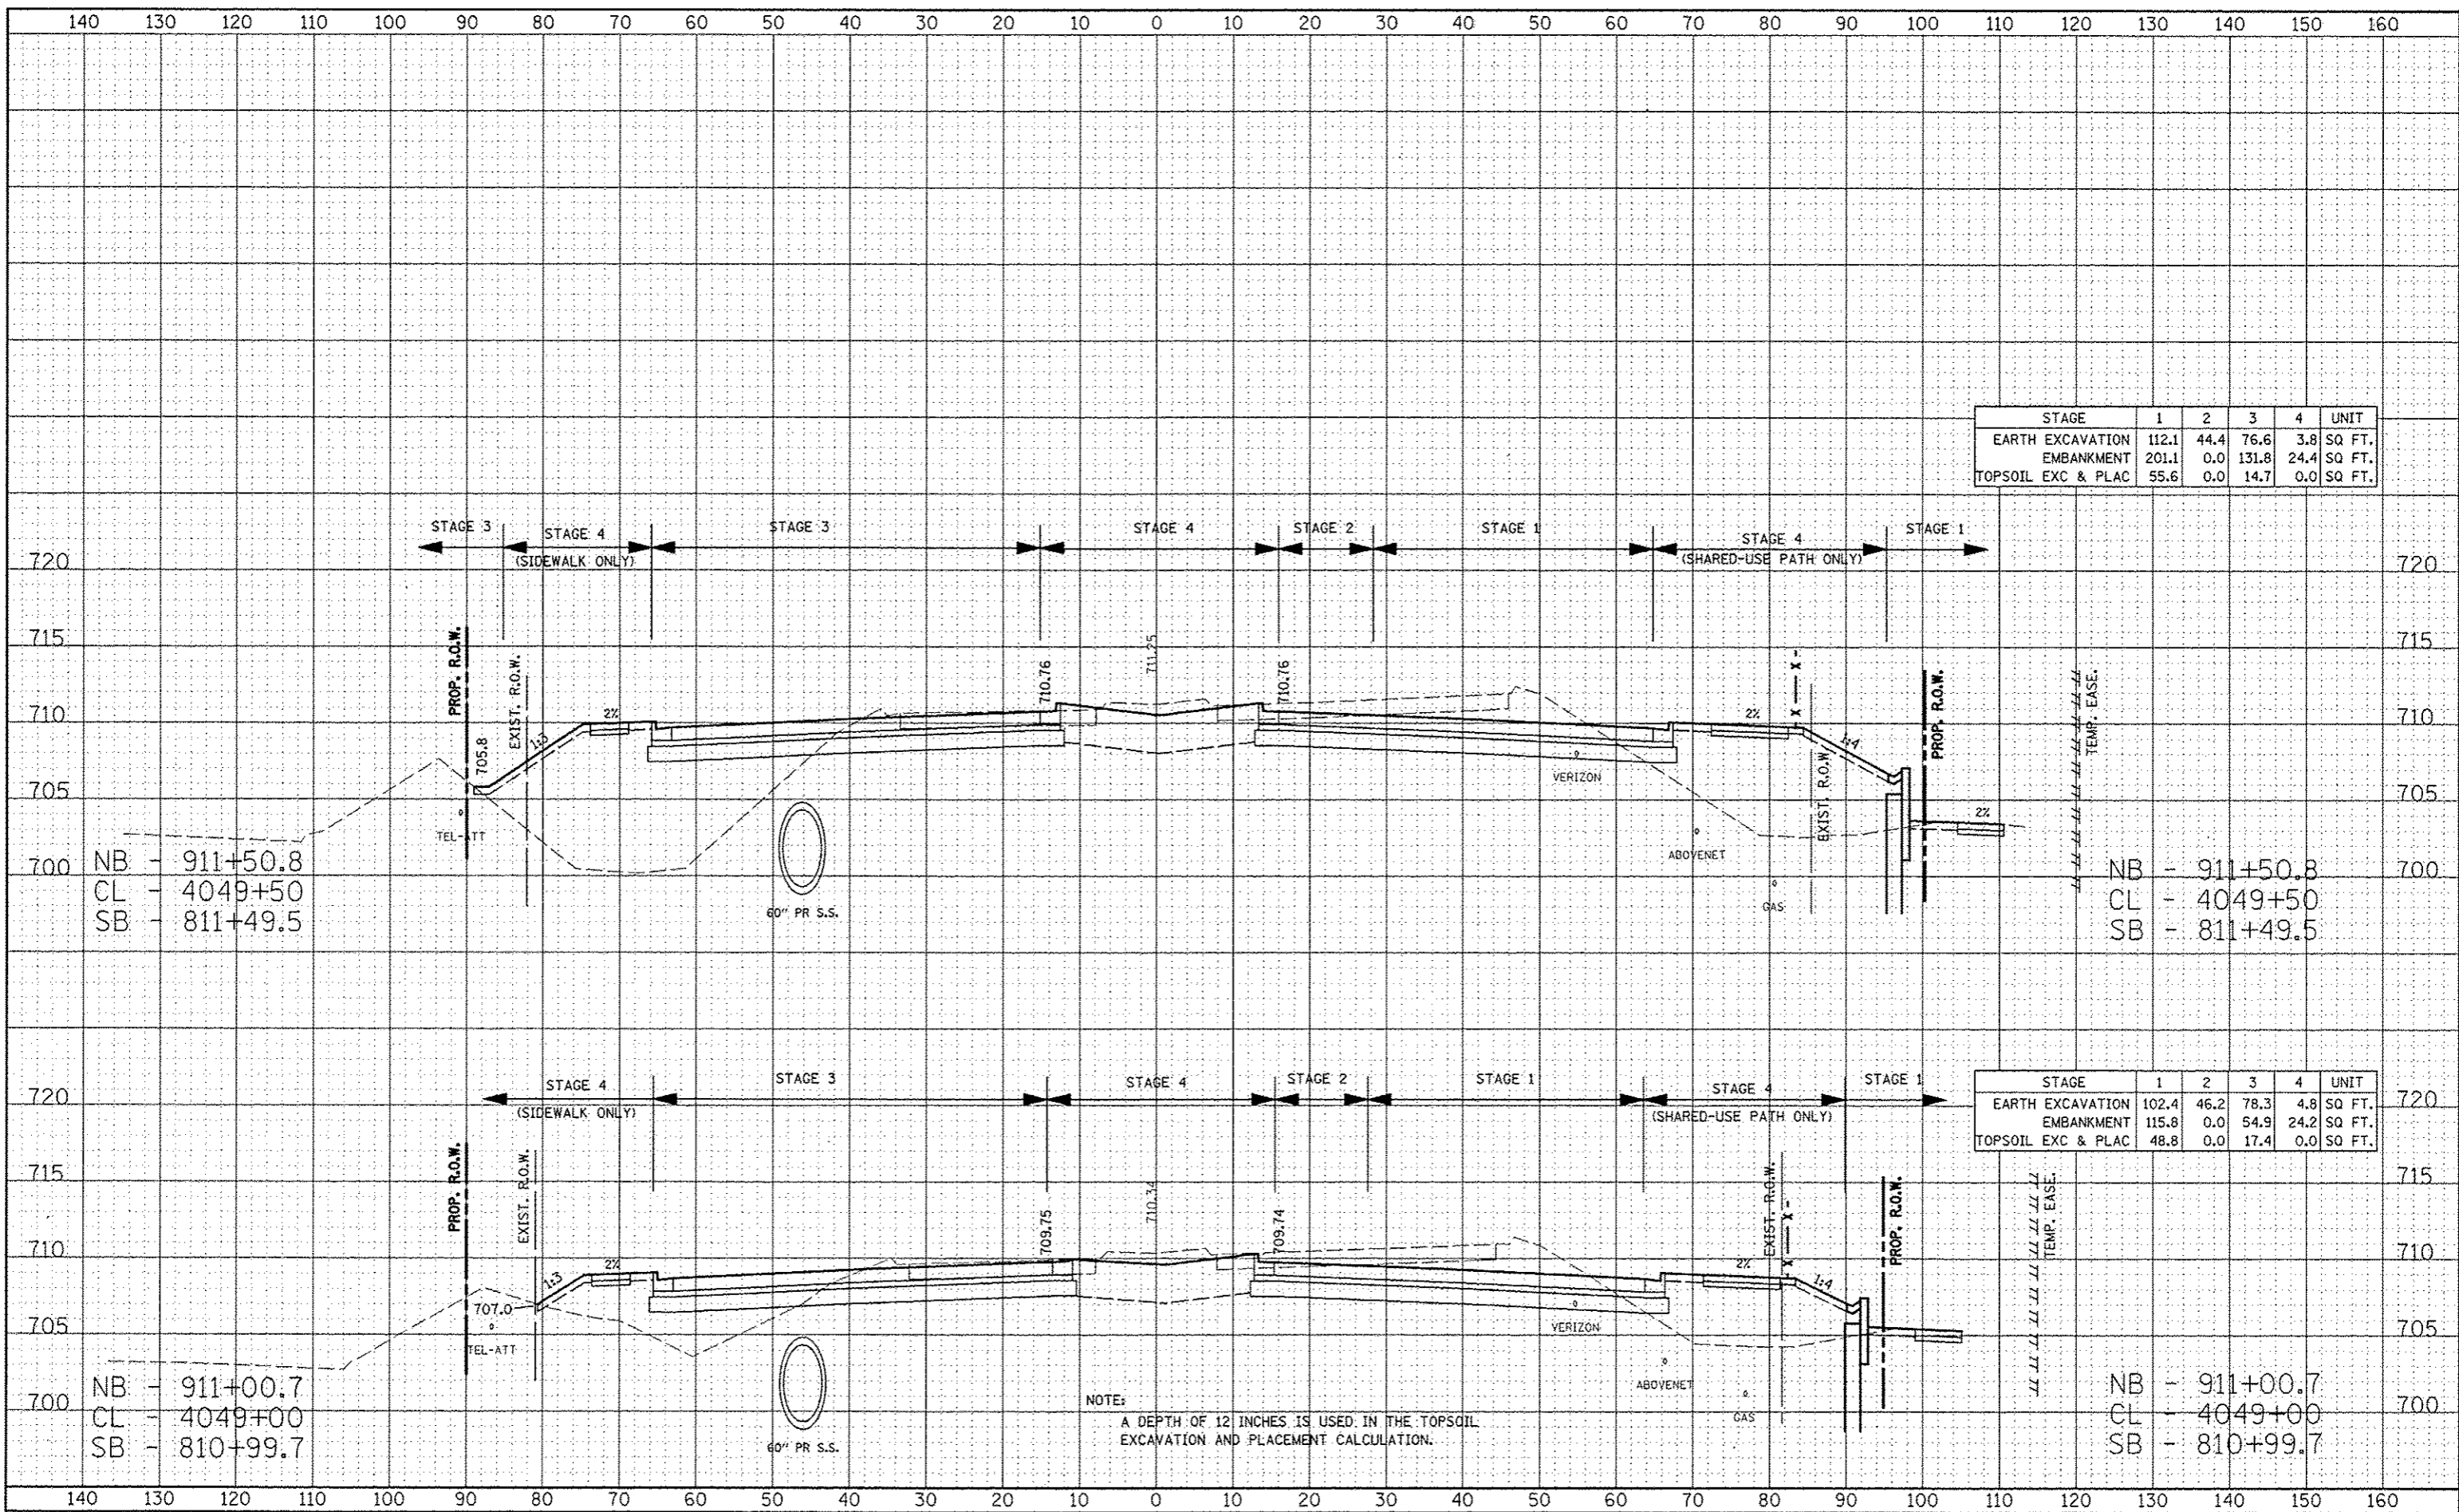

STAGE	1	2	3	4	UNIT
EARTH EXCAVATION	102.4	46.2	78.3	4.8	SQ FT.
EMBANKMENT	115.8	0.0	54.9	24.2	SQ FT.
TOPSOIL EXC & PLAC	48.8	0.0	17.4	0.0	SQ FT.

NOTE:  
A DEPTH OF 12 INCHES IS USED IN THE TOPSOIL  
EXCAVATION AND PLACEMENT CALCULATION.