


DATE: _____
 DRAWN: _____
 CHECKED: _____
 DATE: _____

DATE: _____
 DRAWN: _____
 CHECKED: _____
 DATE: _____

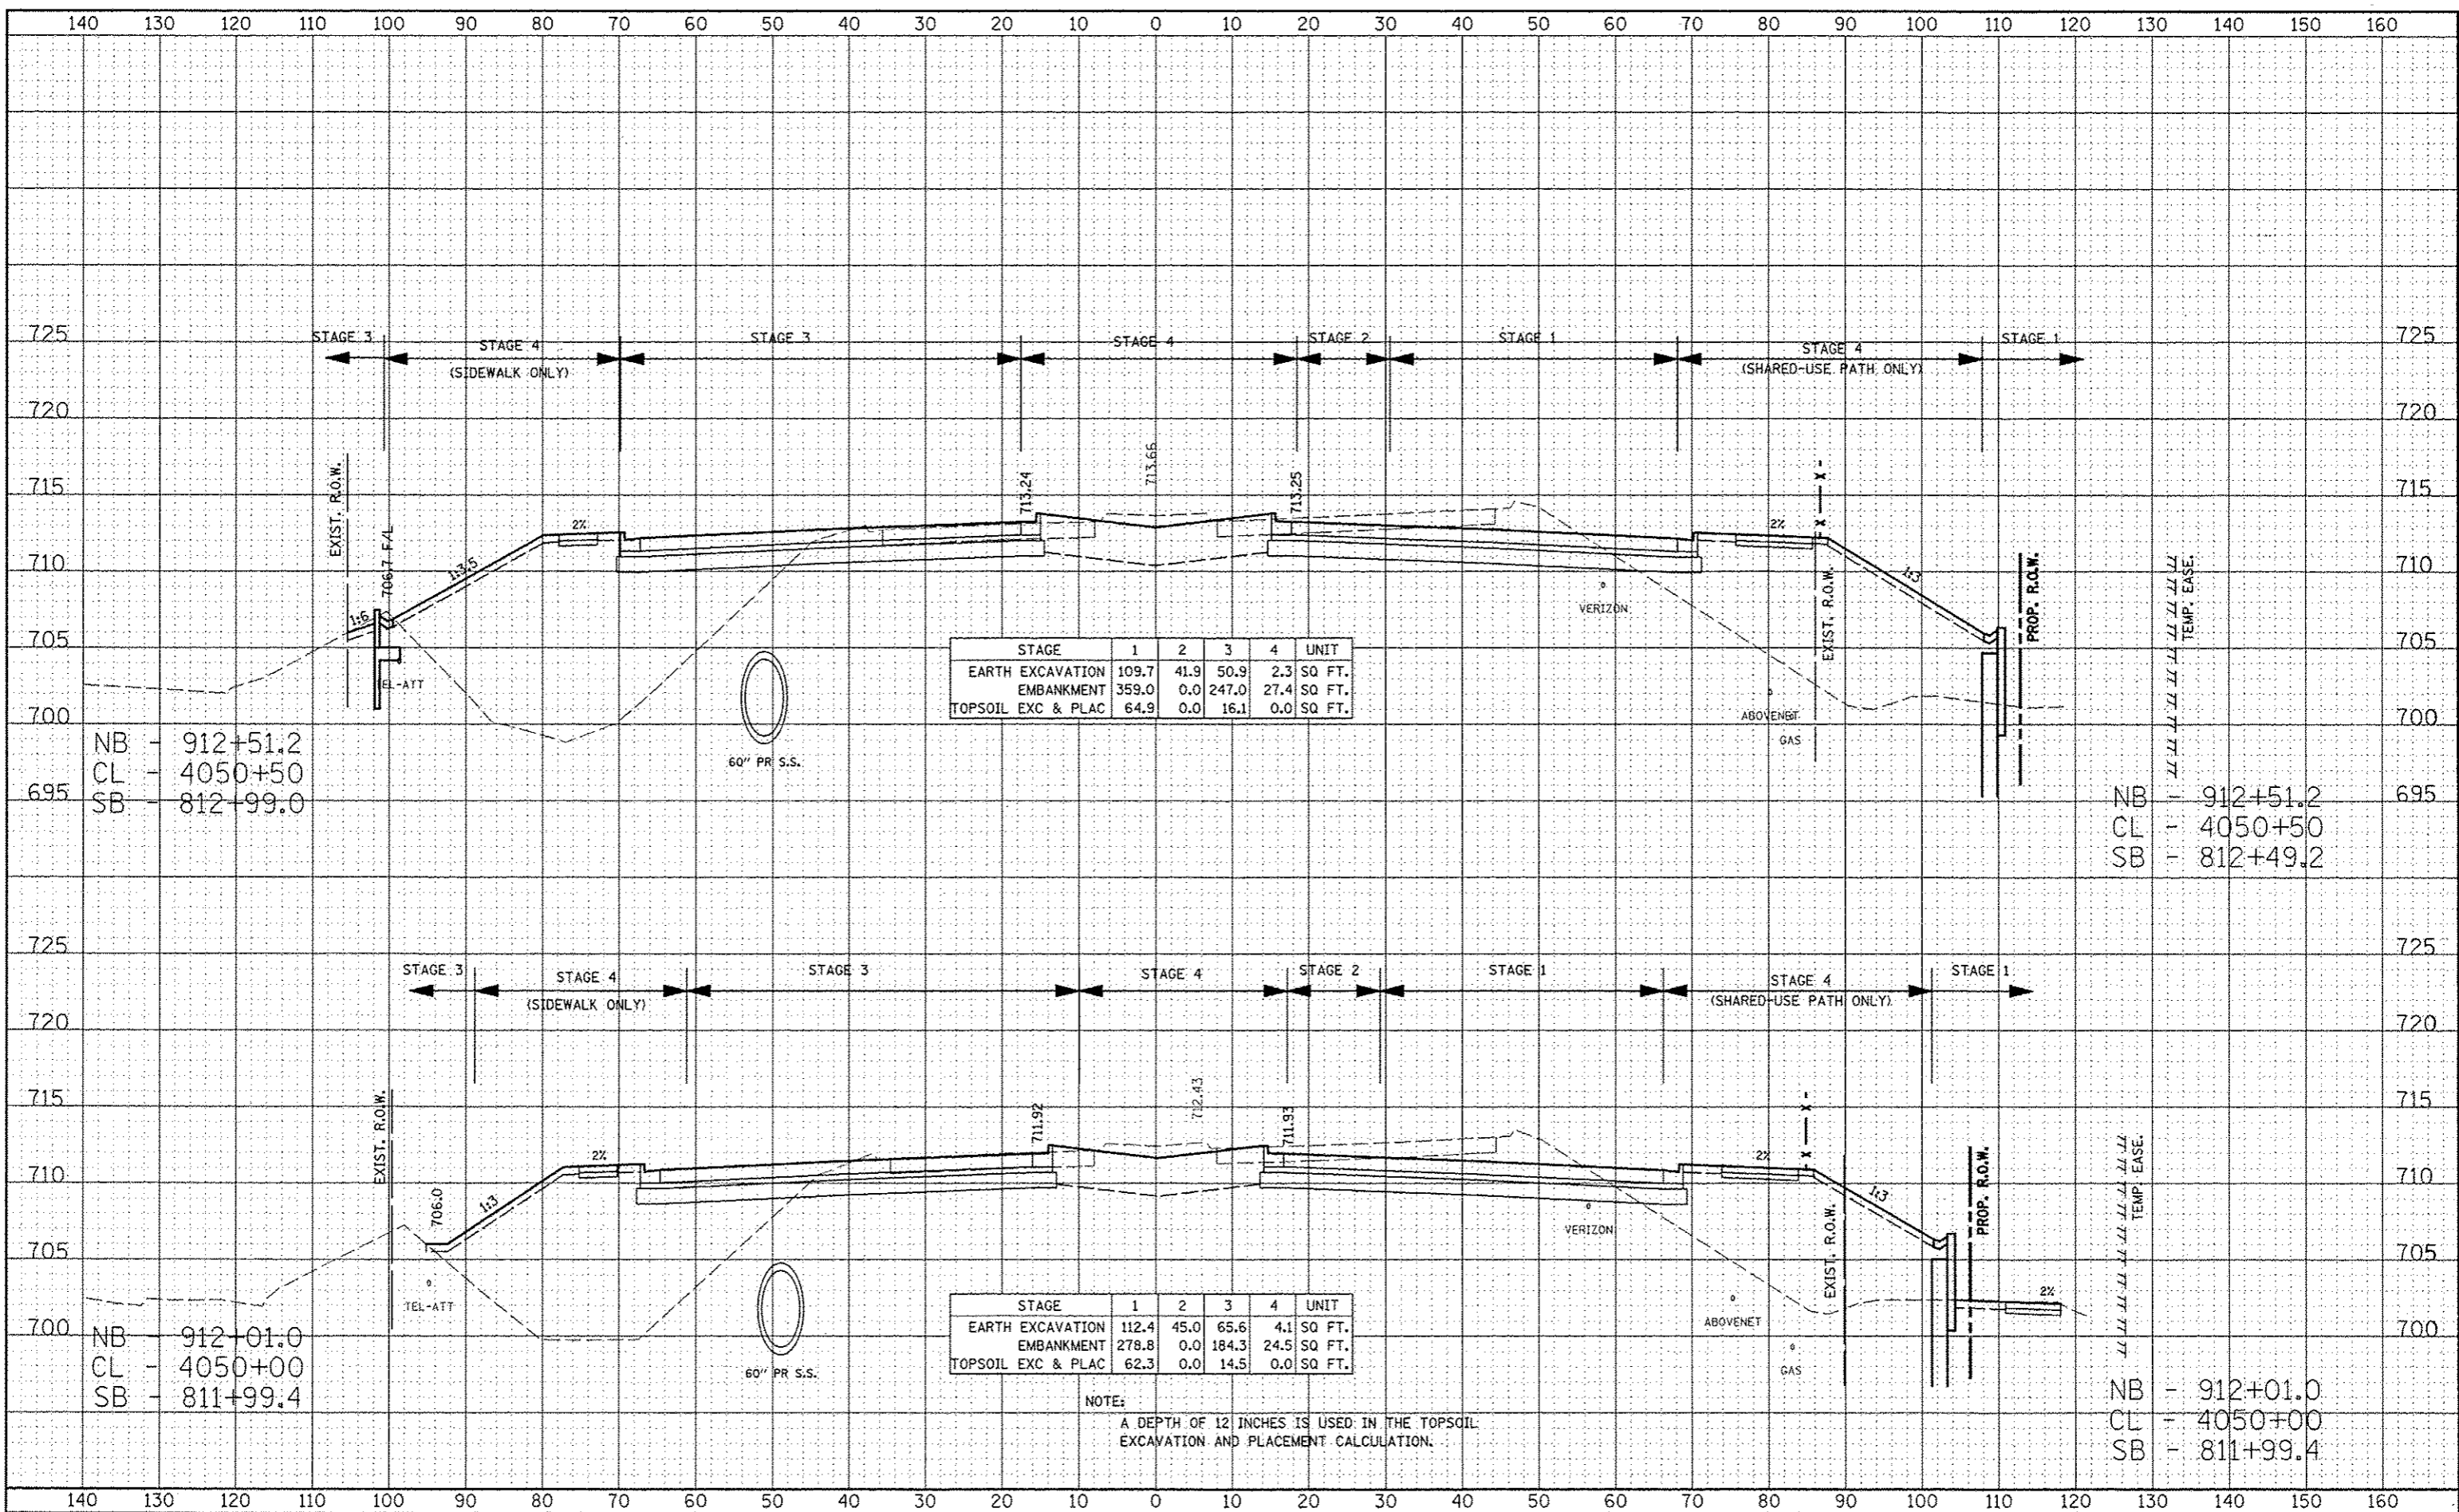

STAGE	1	2	3	4	UNIT
EARTH EXCAVATION	109.7	41.9	50.9	2.3	SQ FT.
EMBANKMENT	359.0	0.0	247.0	27.4	SQ FT.
TOPSOIL EXC & PLAC	64.9	0.0	16.1	0.0	SQ FT.

STAGE	1	2	3	4	UNIT
EARTH EXCAVATION	112.4	45.0	65.6	4.1	SQ FT.
EMBANKMENT	278.8	0.0	184.3	24.5	SQ FT.
TOPSOIL EXC & PLAC	62.3	0.0	14.5	0.0	SQ FT.

NOTE:
 A DEPTH OF 12 INCHES IS USED IN THE TOPSOIL EXCAVATION AND PLACEMENT CALCULATION.