


DATE	
DESIGNED	
DRAWN	
CHECKED	
DATE	

DATE	
DESIGNED	
DRAWN	
CHECKED	
DATE	

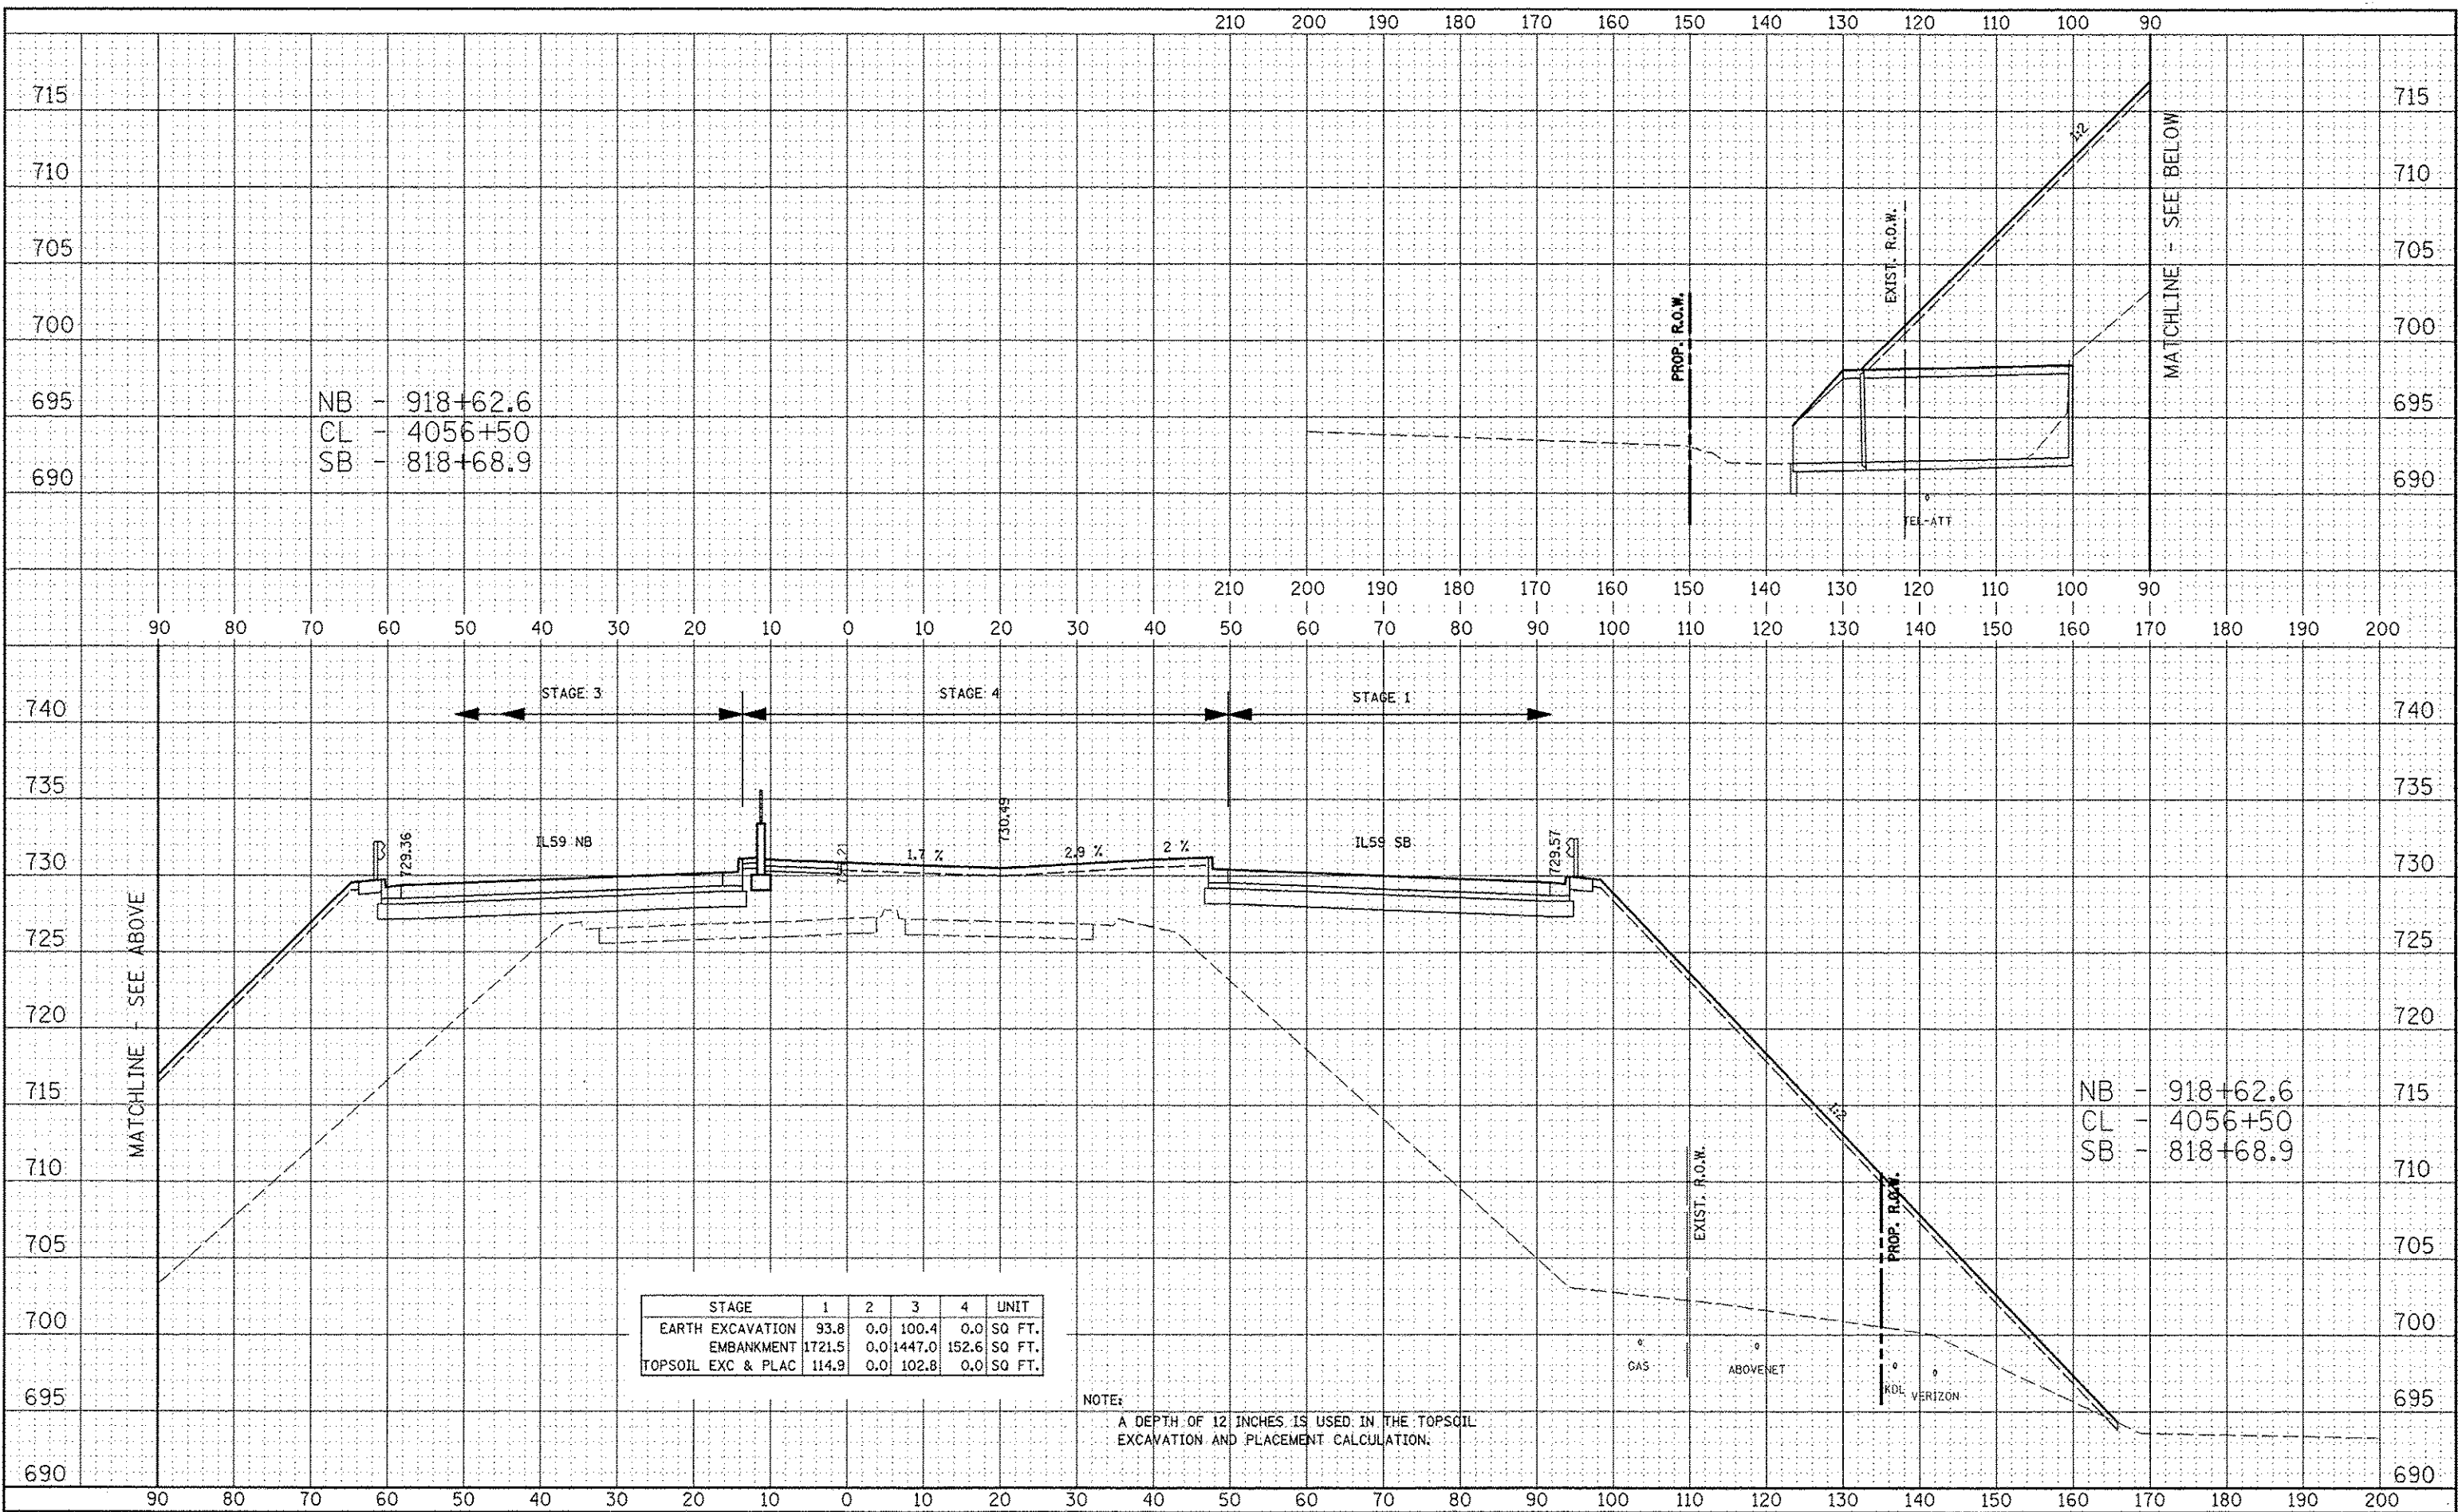

STAGE	1	2	3	4	UNIT
EARTH EXCAVATION	93.8	0.0	100.4	0.0	SO FT.
EMBANKMENT	1721.5	0.0	1447.0	152.6	SO FT.
TOPSOIL EXC & PLAC	114.9	0.0	102.8	0.0	SO FT.

NOTE:  
A DEPTH OF 12 INCHES IS USED IN THE TOPSOIL EXCAVATION AND PLACEMENT CALCULATION.