


FILE NAME: SURVEY DATE: 10/15/2012
 DRAWN: KES
 CHECKED: PJJ
 DATE: 10/15/2012

STATION: 140+00 DATE: 10/15/2012
 DRAWN: KES
 CHECKED: PJJ
 DATE: 10/15/2012

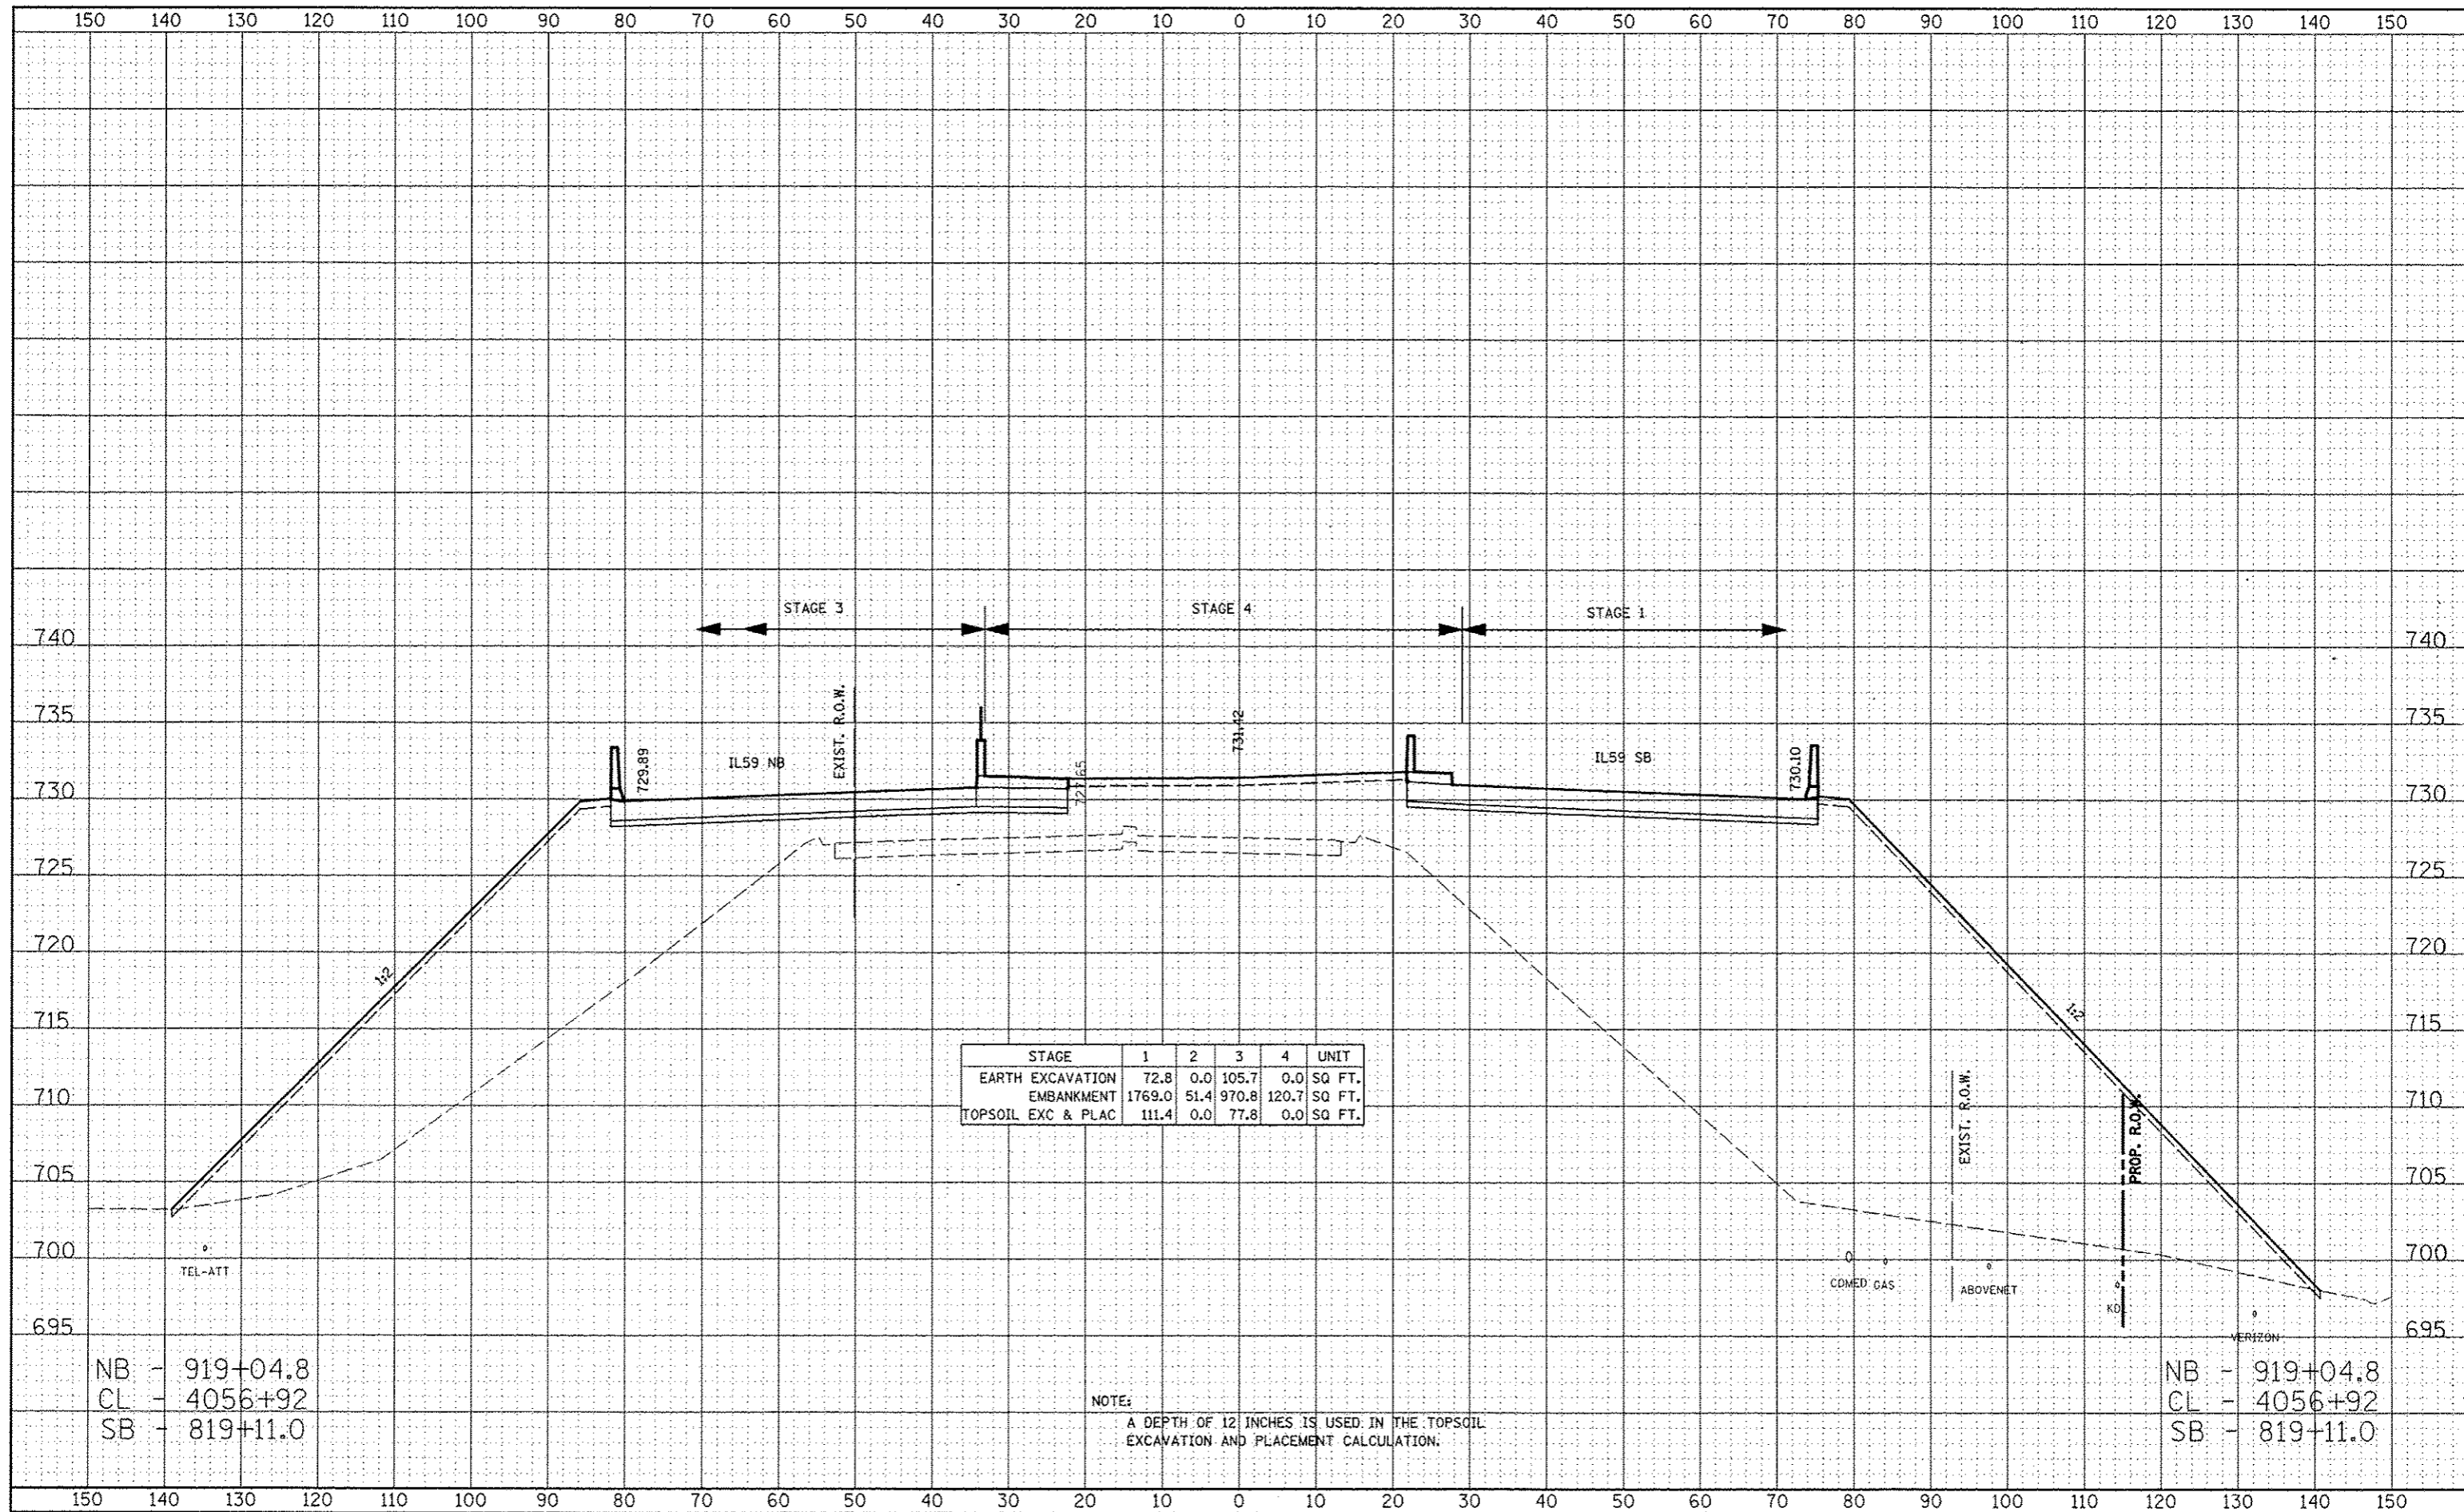

STAGE	1	2	3	4	UNIT
EARTH EXCAVATION	72.8	0.0	105.7	0.0	SQ FT.
EMBANKMENT	1769.0	51.4	970.8	120.7	SQ FT.
TOPSOIL EXC & PLAC	111.4	0.0	77.8	0.0	SQ FT.

NOTE:
 A DEPTH OF 12 INCHES IS USED IN THE TOPSOIL EXCAVATION AND PLACEMENT CALCULATION.

NB - 919+04.8
 CL - 4056+92
 SB - 819+11.0

NB - 919+04.8
 CL - 4056+92
 SB - 819+11.0