


DATE	
BY	
NO. OF SHEETS	
DATE	
BY	
NO. OF SHEETS	
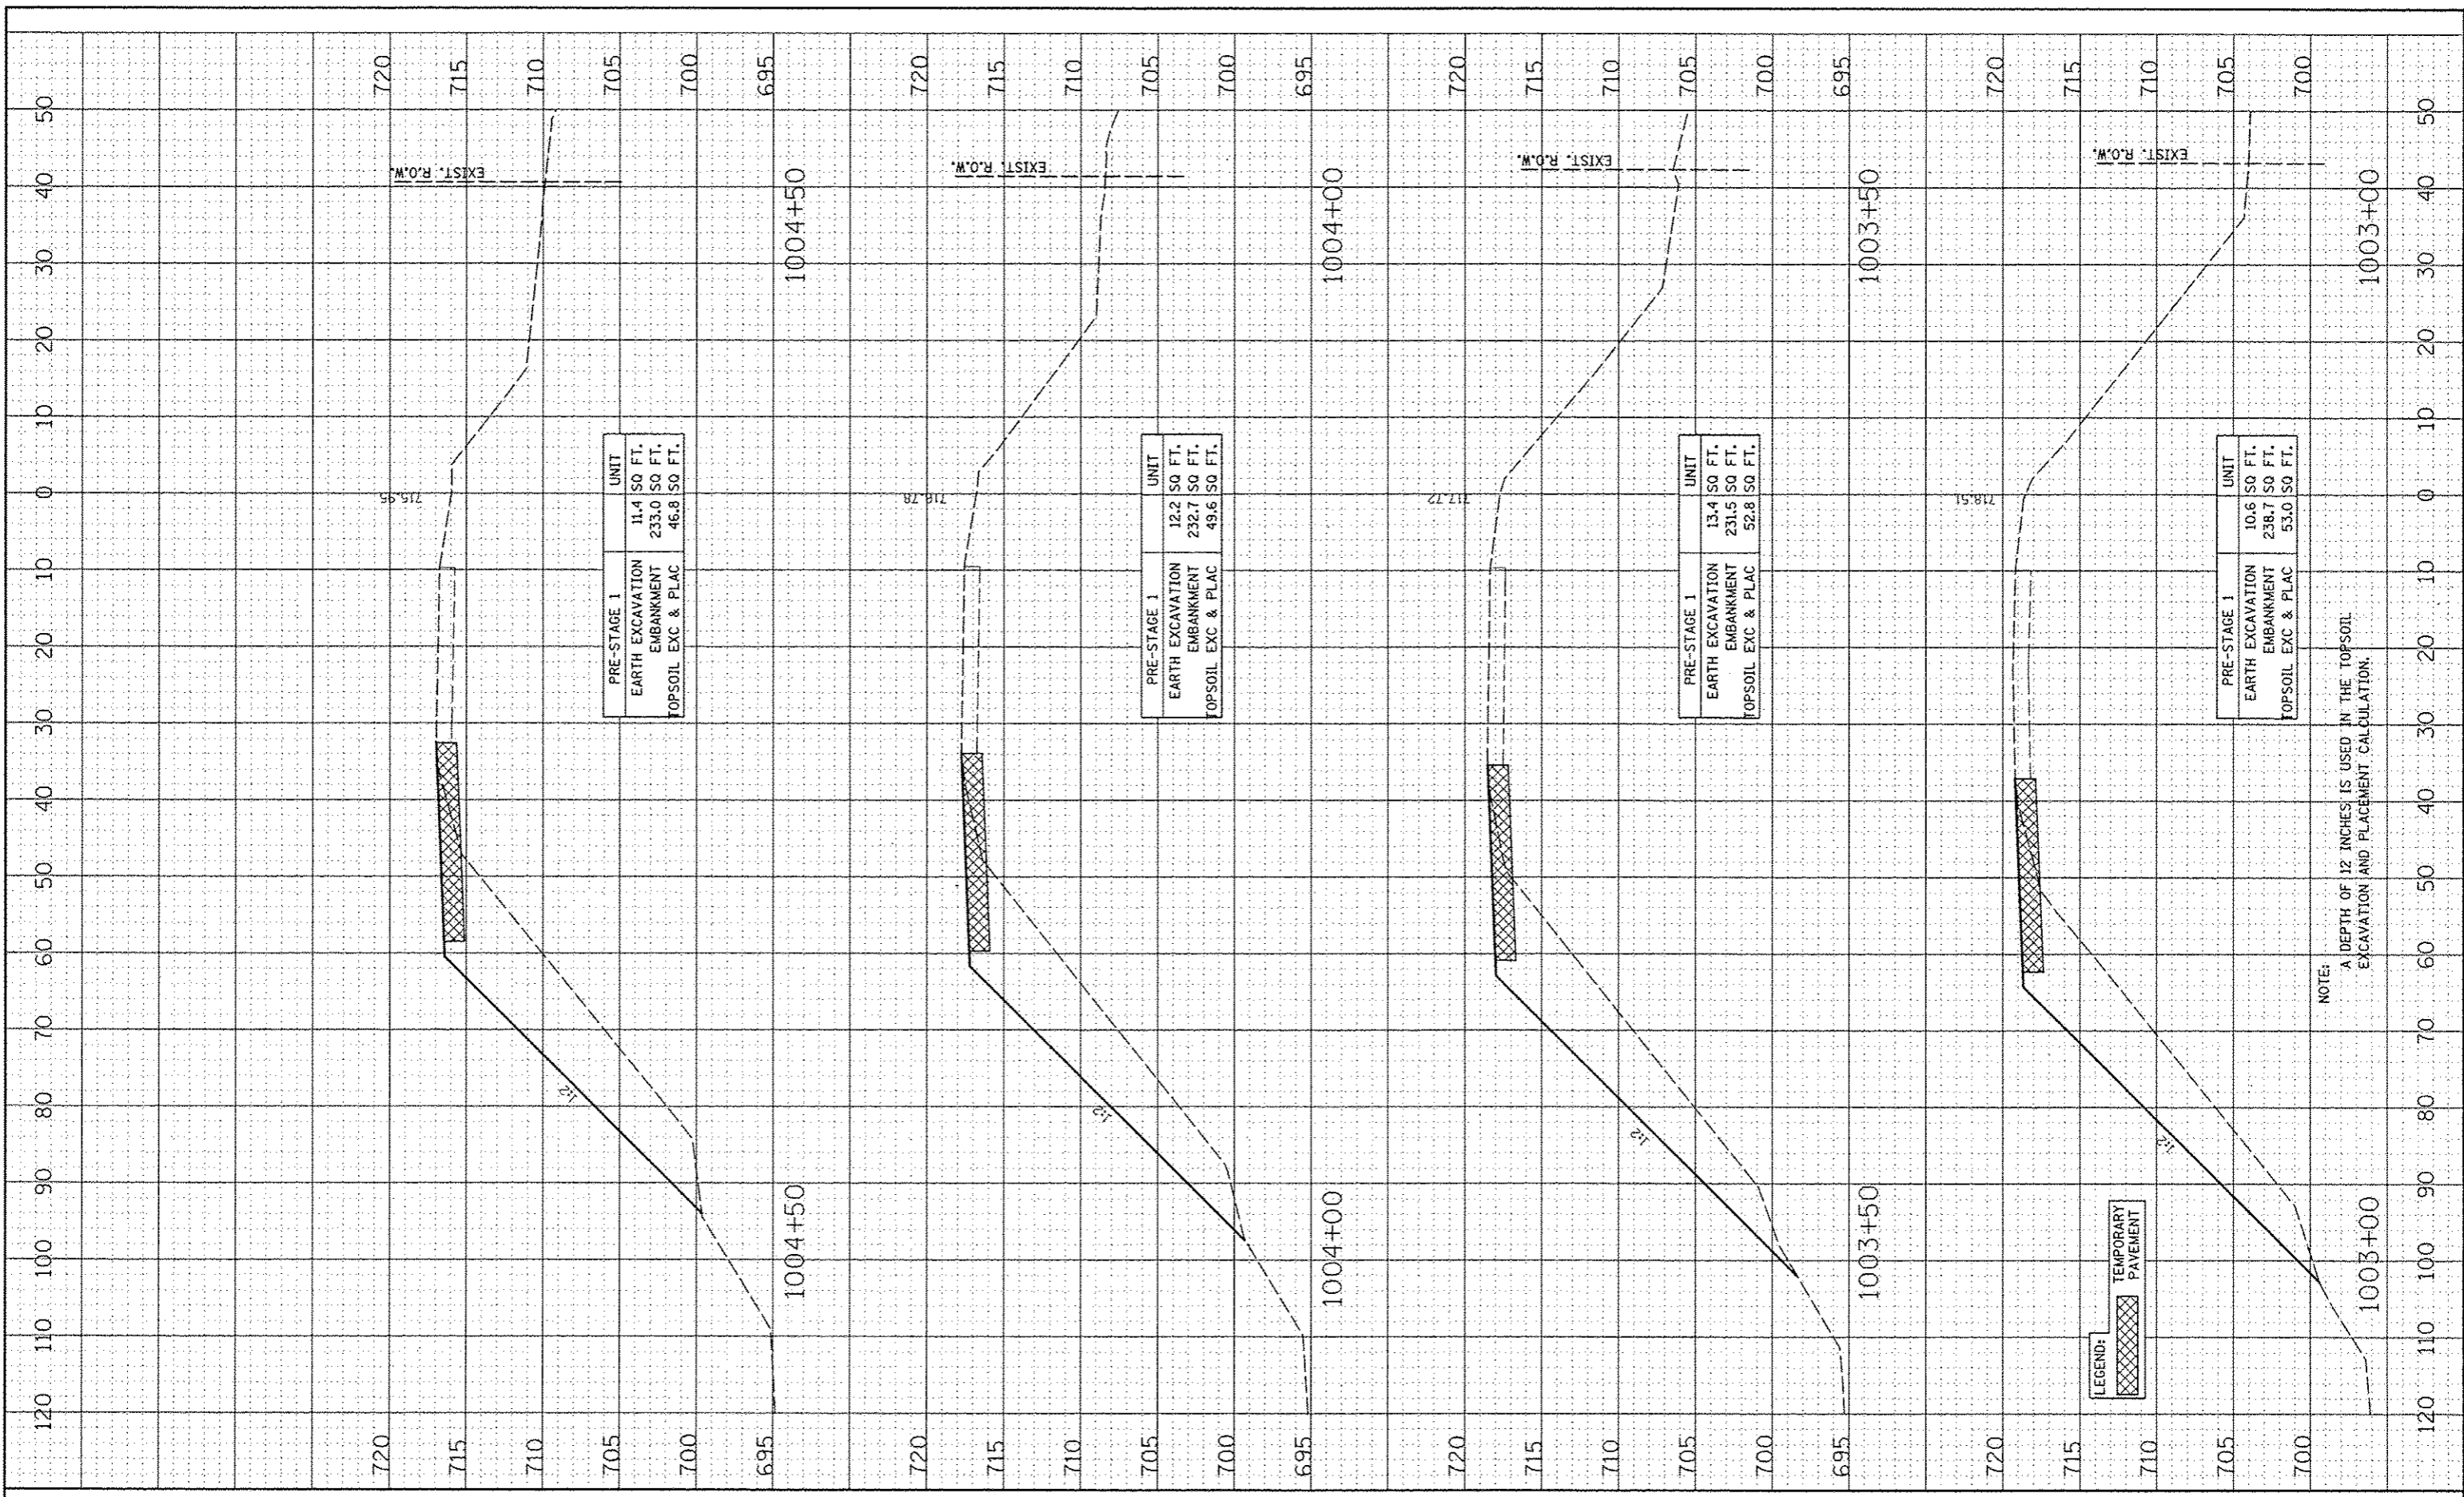

NOTE:  
A DEPTH OF 12 INCHES IS USED IN THE TOPSOIL EXCAVATION AND PLACEMENT CALCULATION.

LEGEND:  
TEMPORARY PAVEMENT