


DATE	
BY	
FORM	
SAVES	
SCALE	
NOTE	
NO. 100	
AREA	
AREA	
AREA	

DATE	
BY	
FORM	
SAVES	
SCALE	
NOTE	
NO. 100	
AREA	
AREA	
AREA	

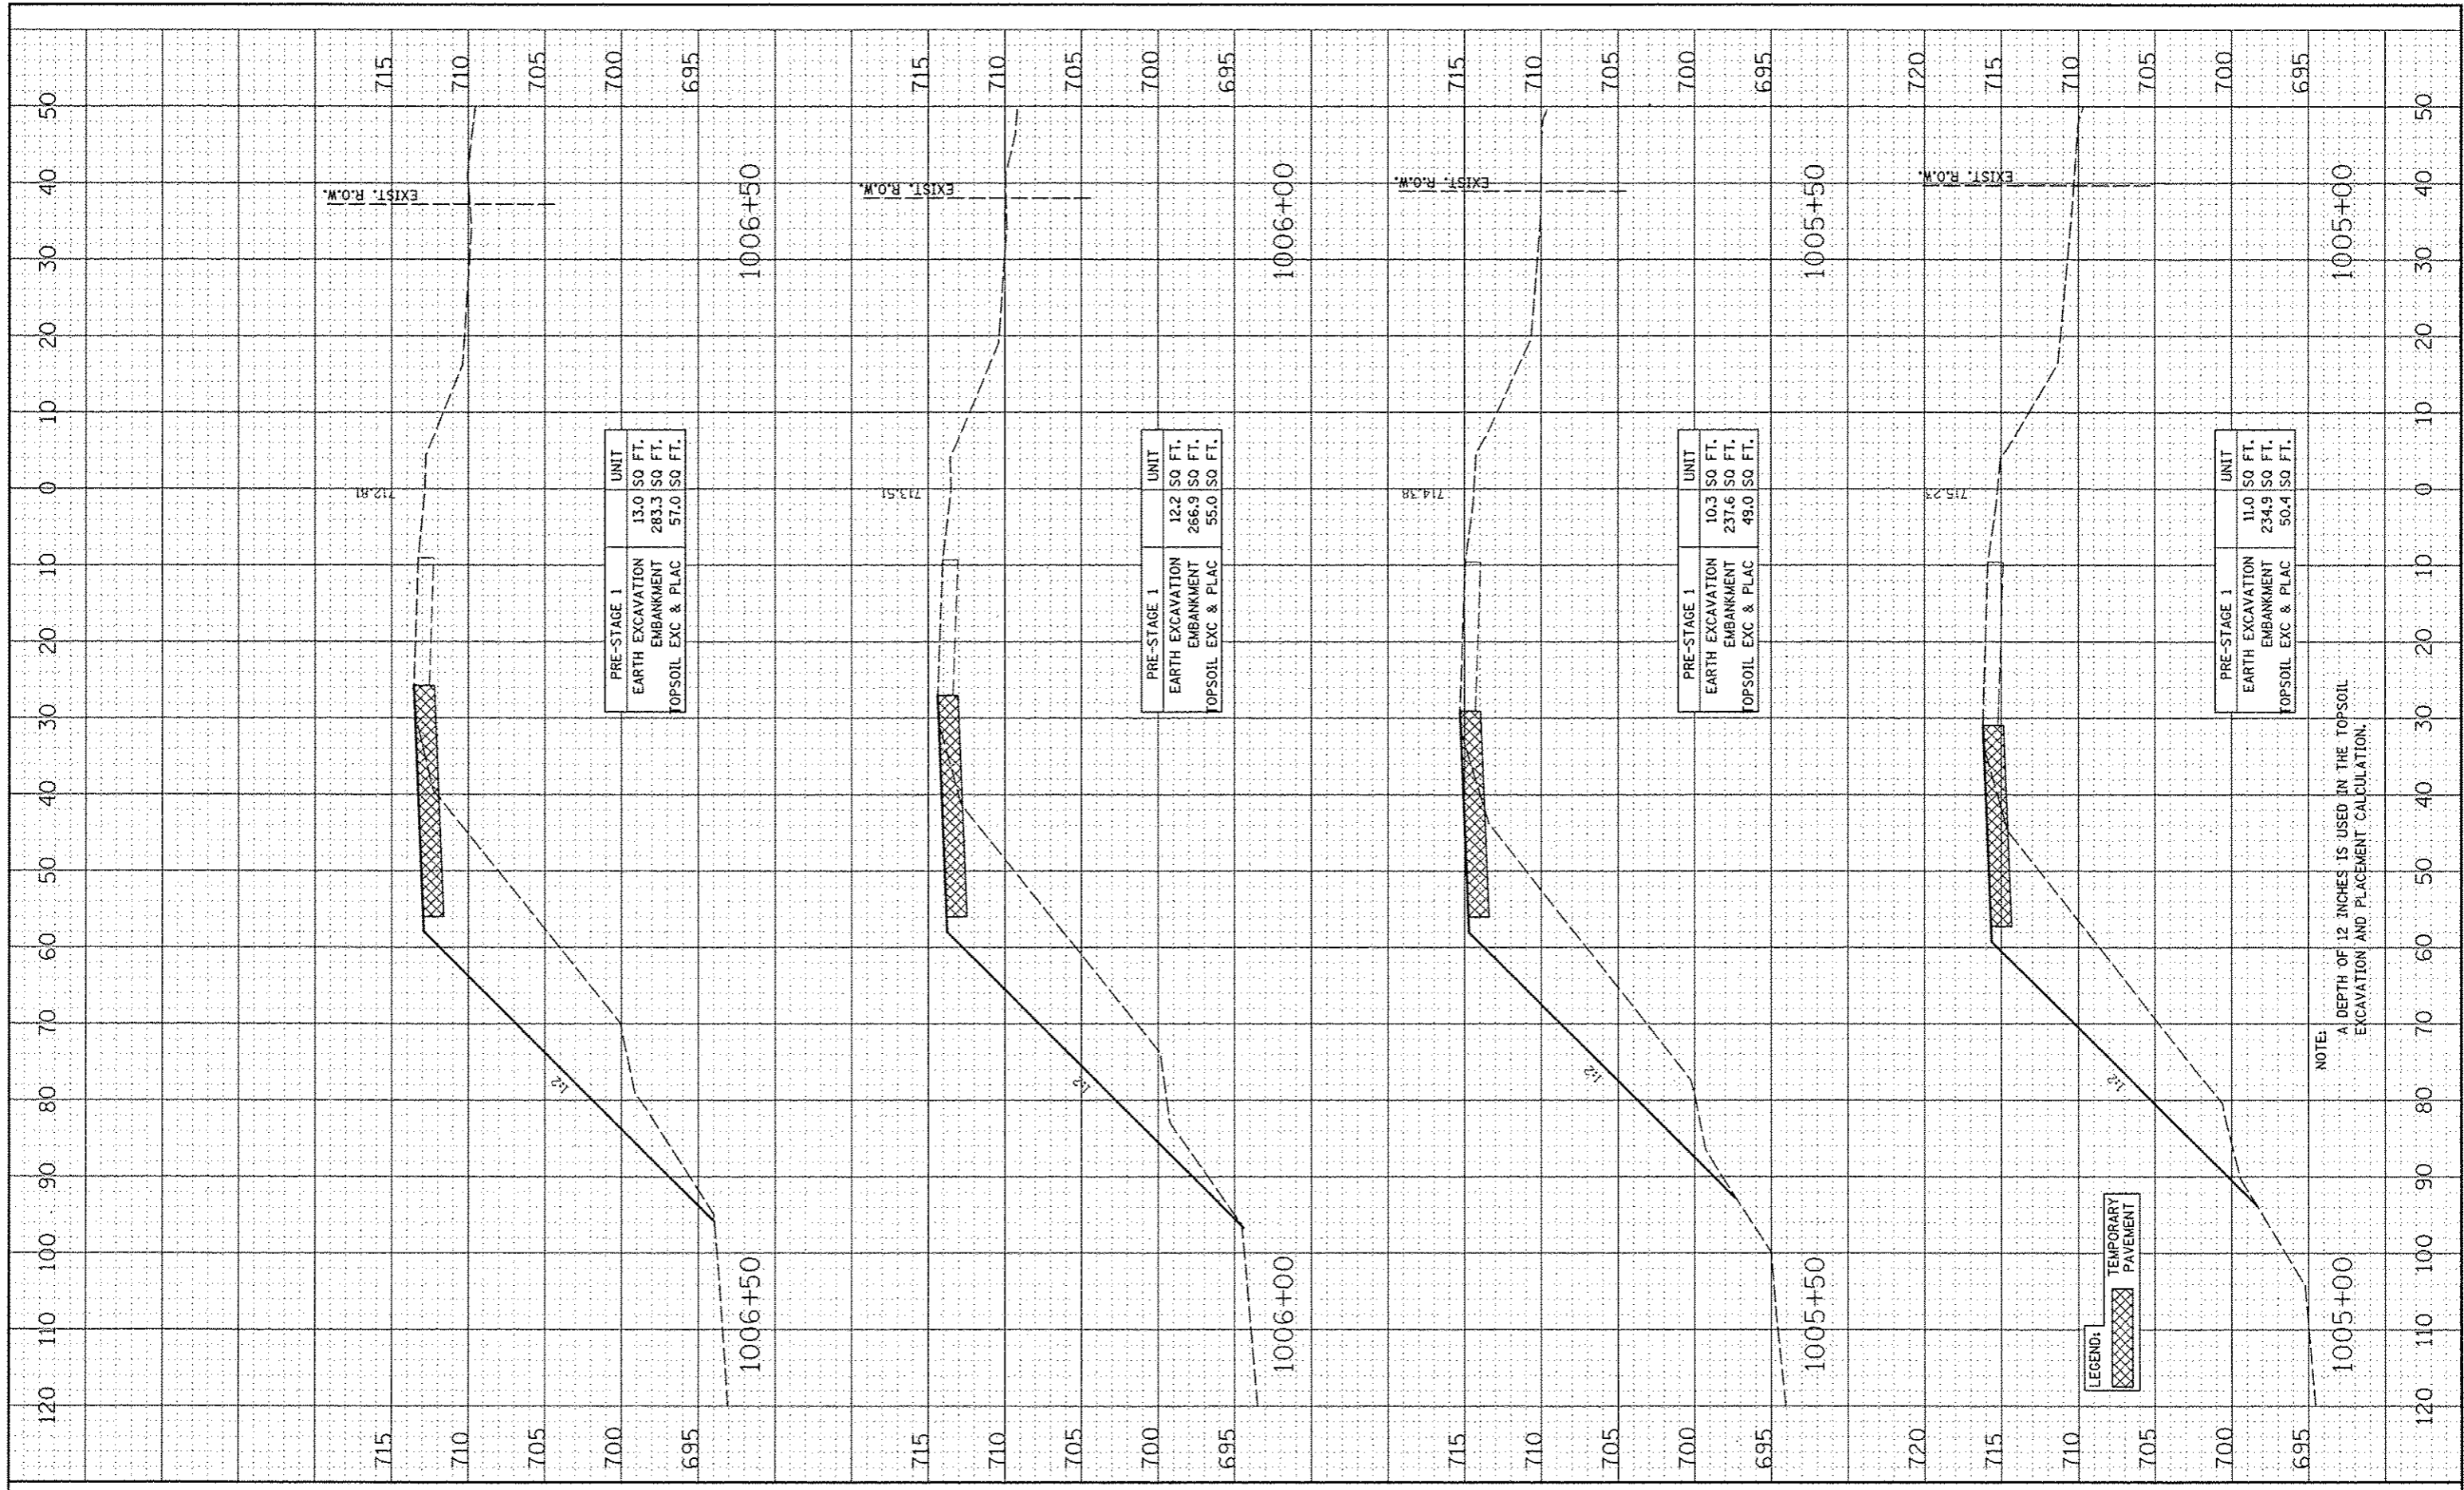

PRE-STAGE 1	UNIT
EARTH EXCAVATION	13.0 SQ FT.
EMBANKMENT	283.3 SQ FT.
TOPSOIL EXC & PLAC	57.0 SQ FT.

PRE-STAGE 1	UNIT
EARTH EXCAVATION	12.2 SQ FT.
EMBANKMENT	266.9 SQ FT.
TOPSOIL EXC & PLAC	55.0 SQ FT.

PRE-STAGE 1	UNIT
EARTH EXCAVATION	10.3 SQ FT.
EMBANKMENT	237.6 SQ FT.
TOPSOIL EXC & PLAC	49.0 SQ FT.

PRE-STAGE 1	UNIT
EARTH EXCAVATION	11.0 SQ FT.
EMBANKMENT	234.9 SQ FT.
TOPSOIL EXC & PLAC	50.4 SQ FT.

LEGEND:  

 TEMPORARY PAVEMENT

NOTE:  
 A DEPTH OF 12 INCHES IS USED IN THE TOPSOIL EXCAVATION AND PLACEMENT CALCULATION.

FILE NAME: #FILE#

USER NAME: #USER#  
 DESIGNED: RTA  
 DRAWN: KES  
 CHECKED: PJO  
 DATE: 10/15/2012

REVISIONS:  
 REVISED: -  
 REVISED: -  
 REVISED: -  
 REVISED: -

STATE OF ILLINOIS  
 DEPARTMENT OF TRANSPORTATION

CROSS SECTIONS  
 RAMP A - PRE-STAGE  
 SCALE: SHEET NO. 3 OF 5 SHEETS STA. 1005+00 TO STA. 1006+50

F.A.P. RTE.	SECTION	COUNTY	TOTAL SHEETS	SHEET NO.
338	(112 & 113) WRS-5	DUPAGE	963	806
CONTRACT NO. 60131				