


DATE	
BY	
DESIGNED	
DRAWN	
CHECKED	
DATE	
REVISIONS	
NO.	
DATE	
BY	
DESCRIPTION	

DATE	
BY	
DESIGNED	
DRAWN	
CHECKED	
DATE	
REVISIONS	
NO.	
DATE	
BY	
DESCRIPTION	

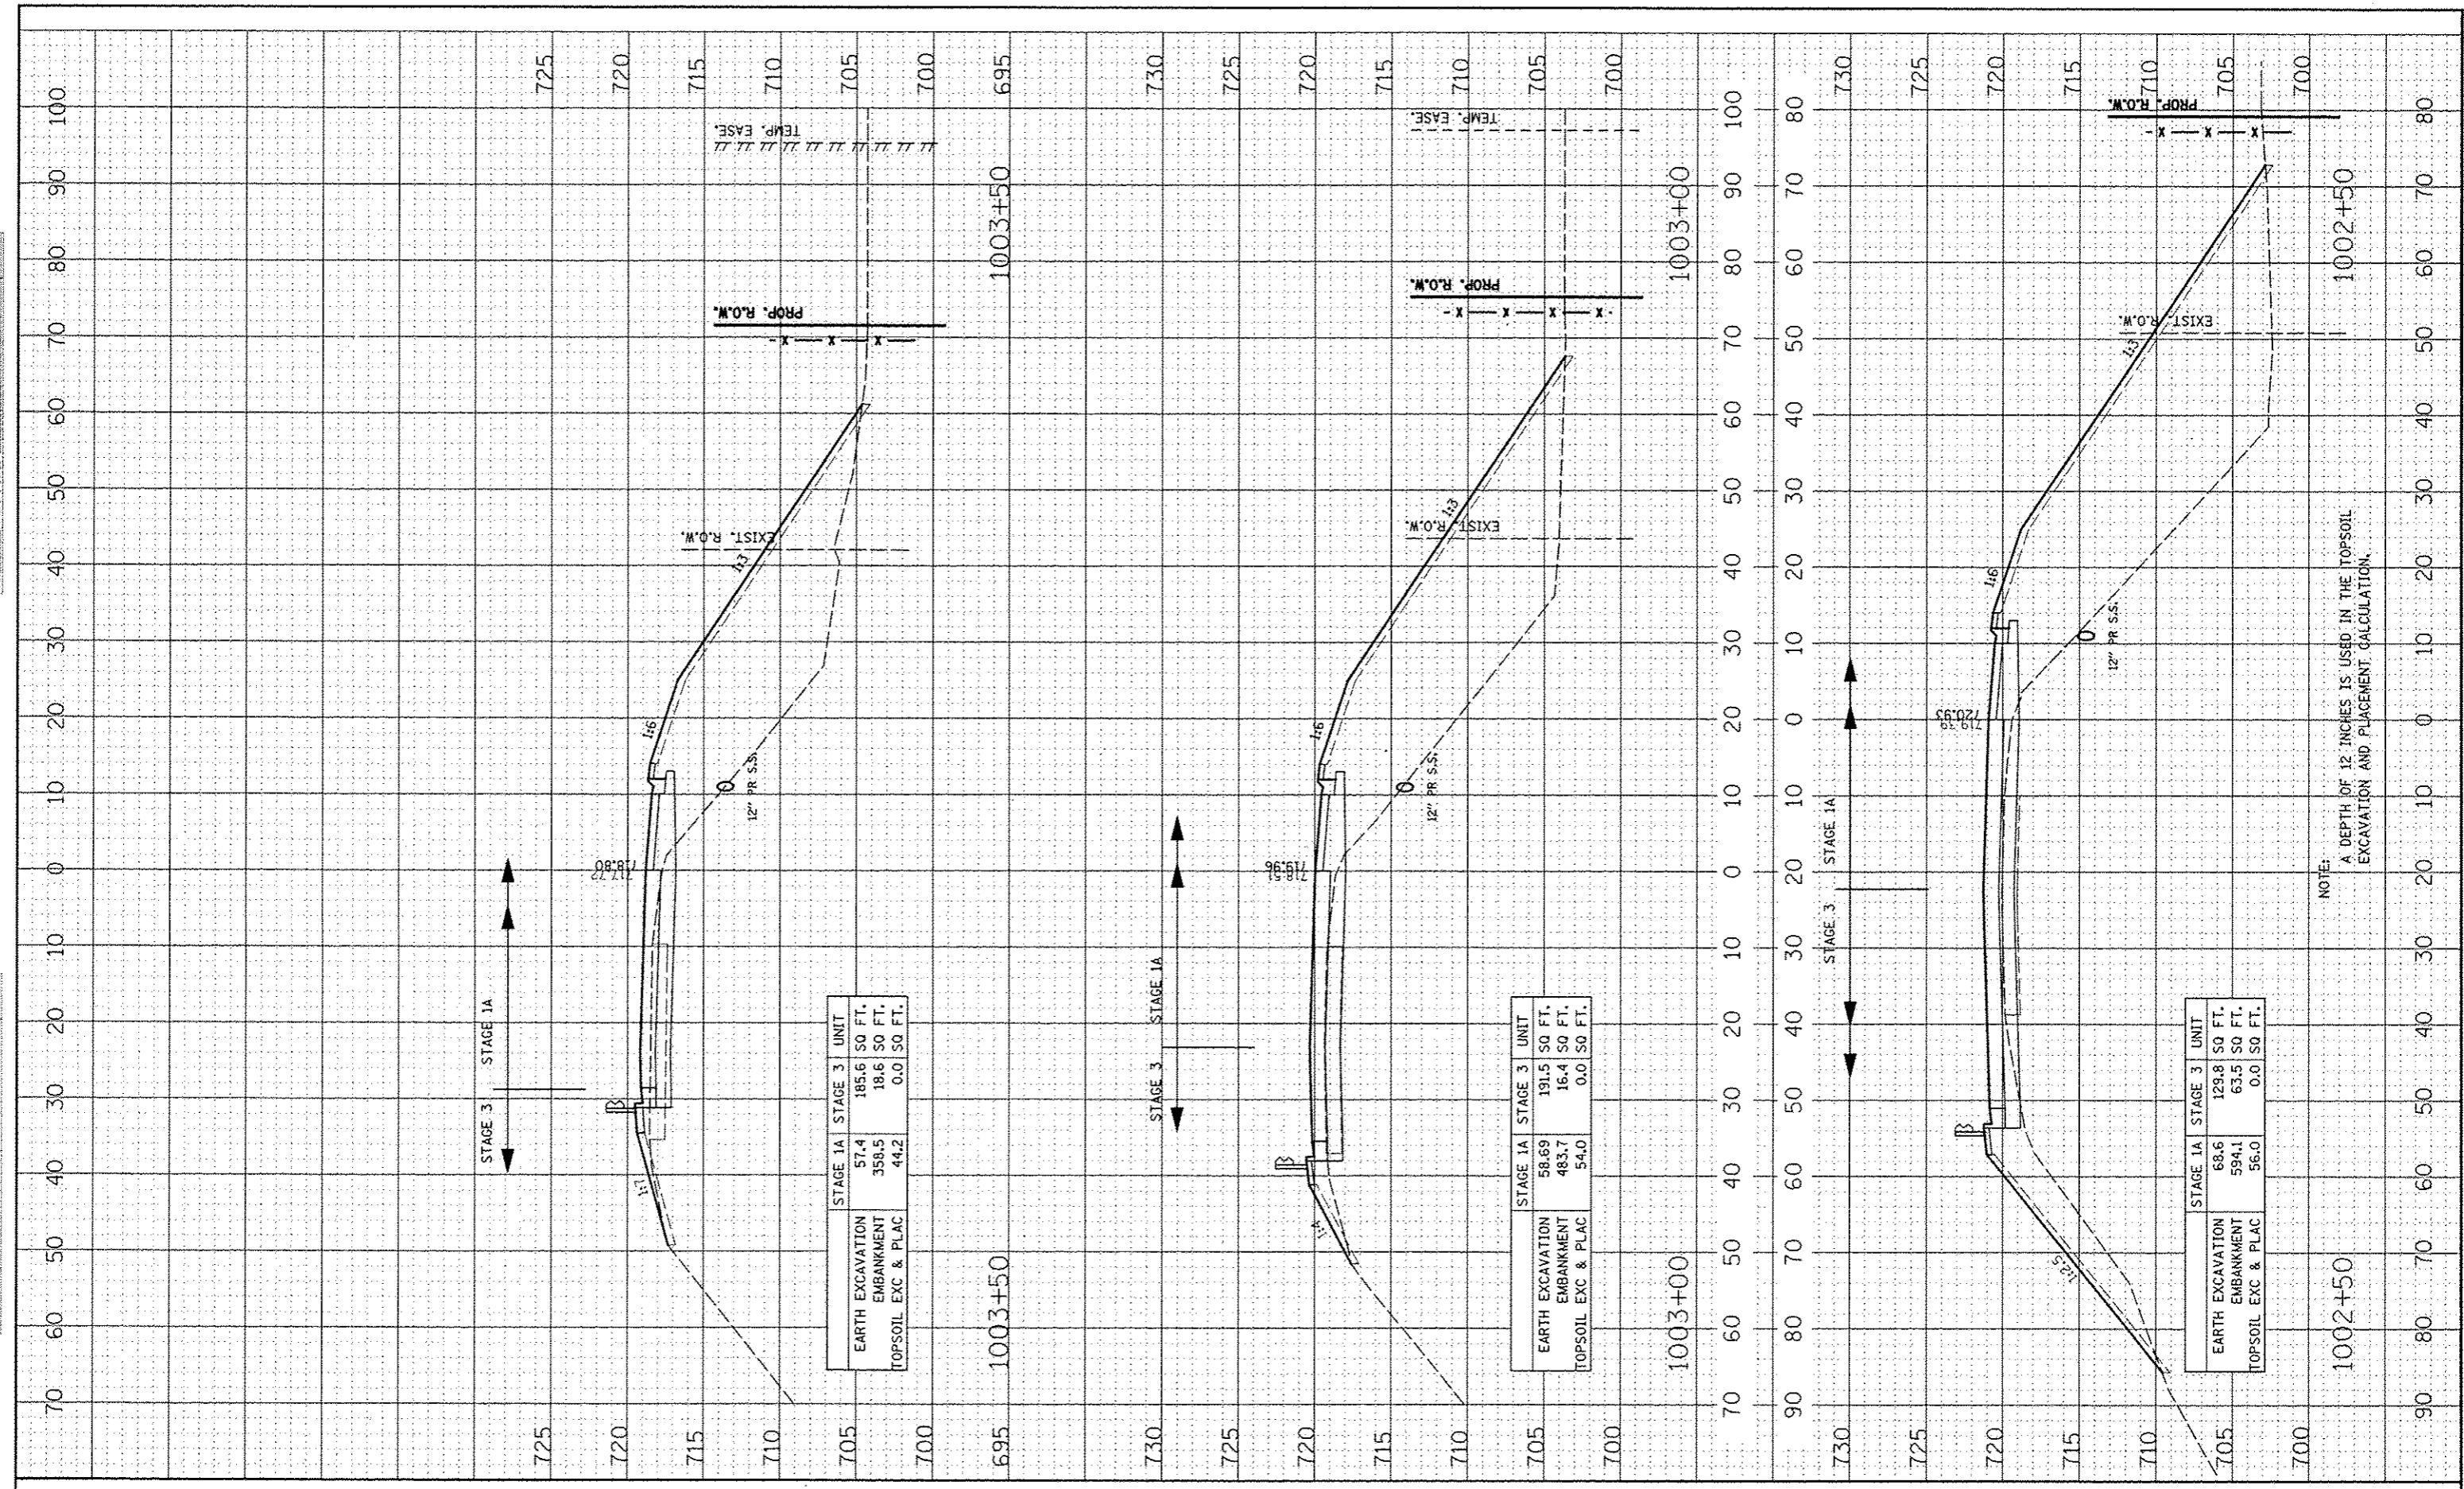

	STAGE 1A	STAGE 3	UNIT
EARTH EXCAVATION	57.4	185.6	SO FT.
EMBANKMENT	358.5	18.6	SO FT.
TOPSOIL EXC & PLAC	44.2	0.0	SO FT.

	STAGE 1A	STAGE 3	UNIT
EARTH EXCAVATION	58.69	191.5	SO FT.
EMBANKMENT	483.7	16.4	SO FT.
TOPSOIL EXC & PLAC	54.0	0.0	SO FT.

	STAGE 1A	STAGE 3	UNIT
EARTH EXCAVATION	68.6	129.8	SO FT.
EMBANKMENT	594.1	63.5	SO FT.
TOPSOIL EXC & PLAC	56.0	0.0	SO FT.

NOTE:
A DEPTH OF 12 INCHES IS USED IN THE TOPSOIL EXCAVATION AND PLACEMENT CALCULATION.

FILE NAME:
 #FILE1A

USER NAME: RUSBR*
 PLOT SCALE: 1"=40'11"
 PLOT DATE: 10/15/2012

DESIGNED: RTA
 DRAWN: KES
 CHECKED: P.JD
 DATE: 10/15/2012

REVISED:
 REVISED:
 REVISED:
 REVISED:

STATE OF ILLINOIS
 DEPARTMENT OF TRANSPORTATION

CROSS SECTIONS
 RAMP A - STAGE 1 THRU 4
 SCALE: SHEET NO. 2 OF 23 SHEETS STA. 1002+50 TO STA. 1003+50

F.A.P. RTE.	SECTION	COUNTY	TOTAL SHEETS	SHEET NO.
338	(112 & 113) WRS-5	DUPAGE	963	810
CONTRACT NO. 60131			ILLINOIS FED. AID PROJECT	