


FINL SURVEY	CONVERTED	BY	DATE
NOTE BOOK	FLIPPED		
AREAS CHECKED	TEMPLATE		
AREAS CHECKED	AREAS CHECKED		

ORIGINAL SURVEY	CONVERTED	BY	DATE
NOTE BOOK	FLIPPED		
AREAS CHECKED	TEMPLATE		
AREAS CHECKED	AREAS CHECKED		

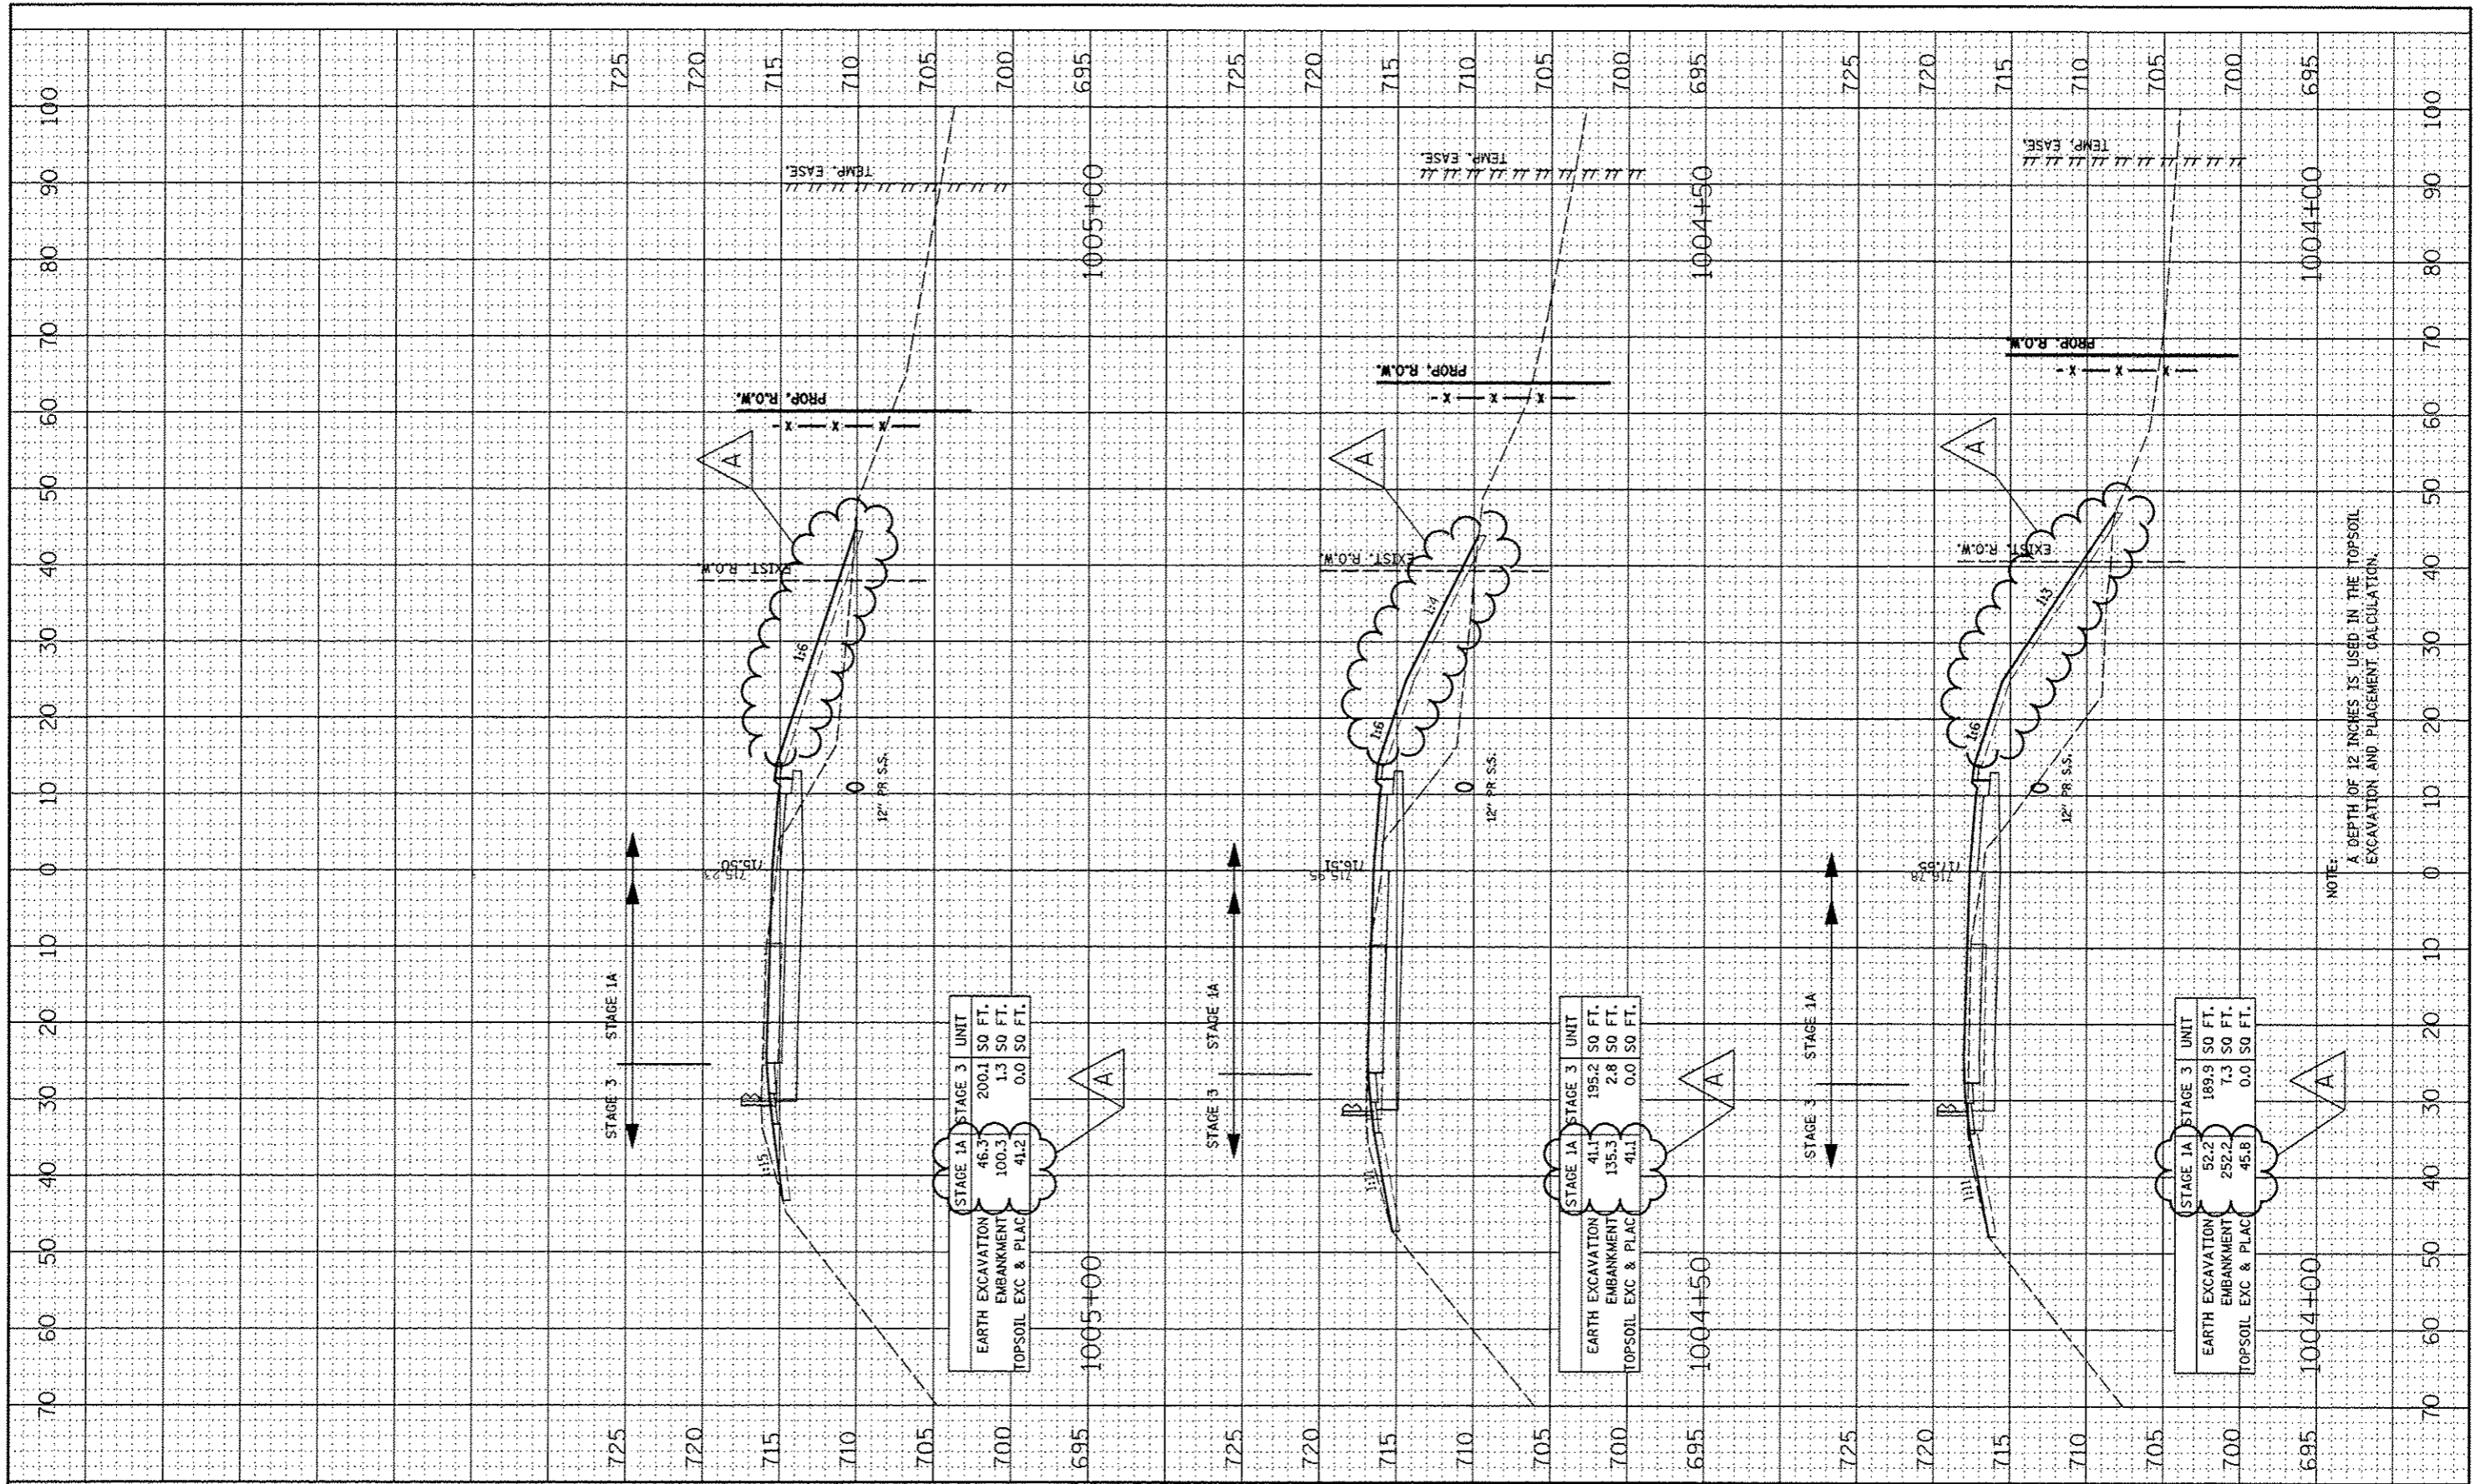

NOTE:
A DEPTH OF 12 INCHES IS USED IN THE TOPSOIL EXCAVATION AND PLACEMENT CALCULATION.

FILE NAME:	USER NAME: #USER#	DESIGNED - RTA	REVISED - ADDENDUM A 12/17/2012	STATE OF ILLINOIS DEPARTMENT OF TRANSPORTATION		CROSS SECTIONS RAMP A - STAGE 1 THRU 4		F.A.P. RTE.	SECTION	COUNTY	TOTAL SHEETS	SHEET NO.
#FILE#	DRAWN - KES	CHECKED - PJO	REVISOR -			SCALE:	SHEET NO. 3 OF 23 SHEETS	STA. 1004+00 TO STA. 1005+00	338	(112 & 113) WRS-5	DUPAGE	963
PLOT SCALE: #SCALE#	DATE - 10/15/2012	REVISOR -	REVISOR -					CONTRACT NO. 60131		FED. ROAD DIST. NO. [ILLINOIS] FED. AID PROJECT		
PLOT DATE: #DATE#												