


FILE NO.	
SHEET NO.	
DATE	
BY	
CHECKED	
APPROVED	
DATE	
AREA CHECKER	

FILE NO.	
SHEET NO.	
DATE	
BY	
CHECKED	
APPROVED	
DATE	
AREA CHECKER	

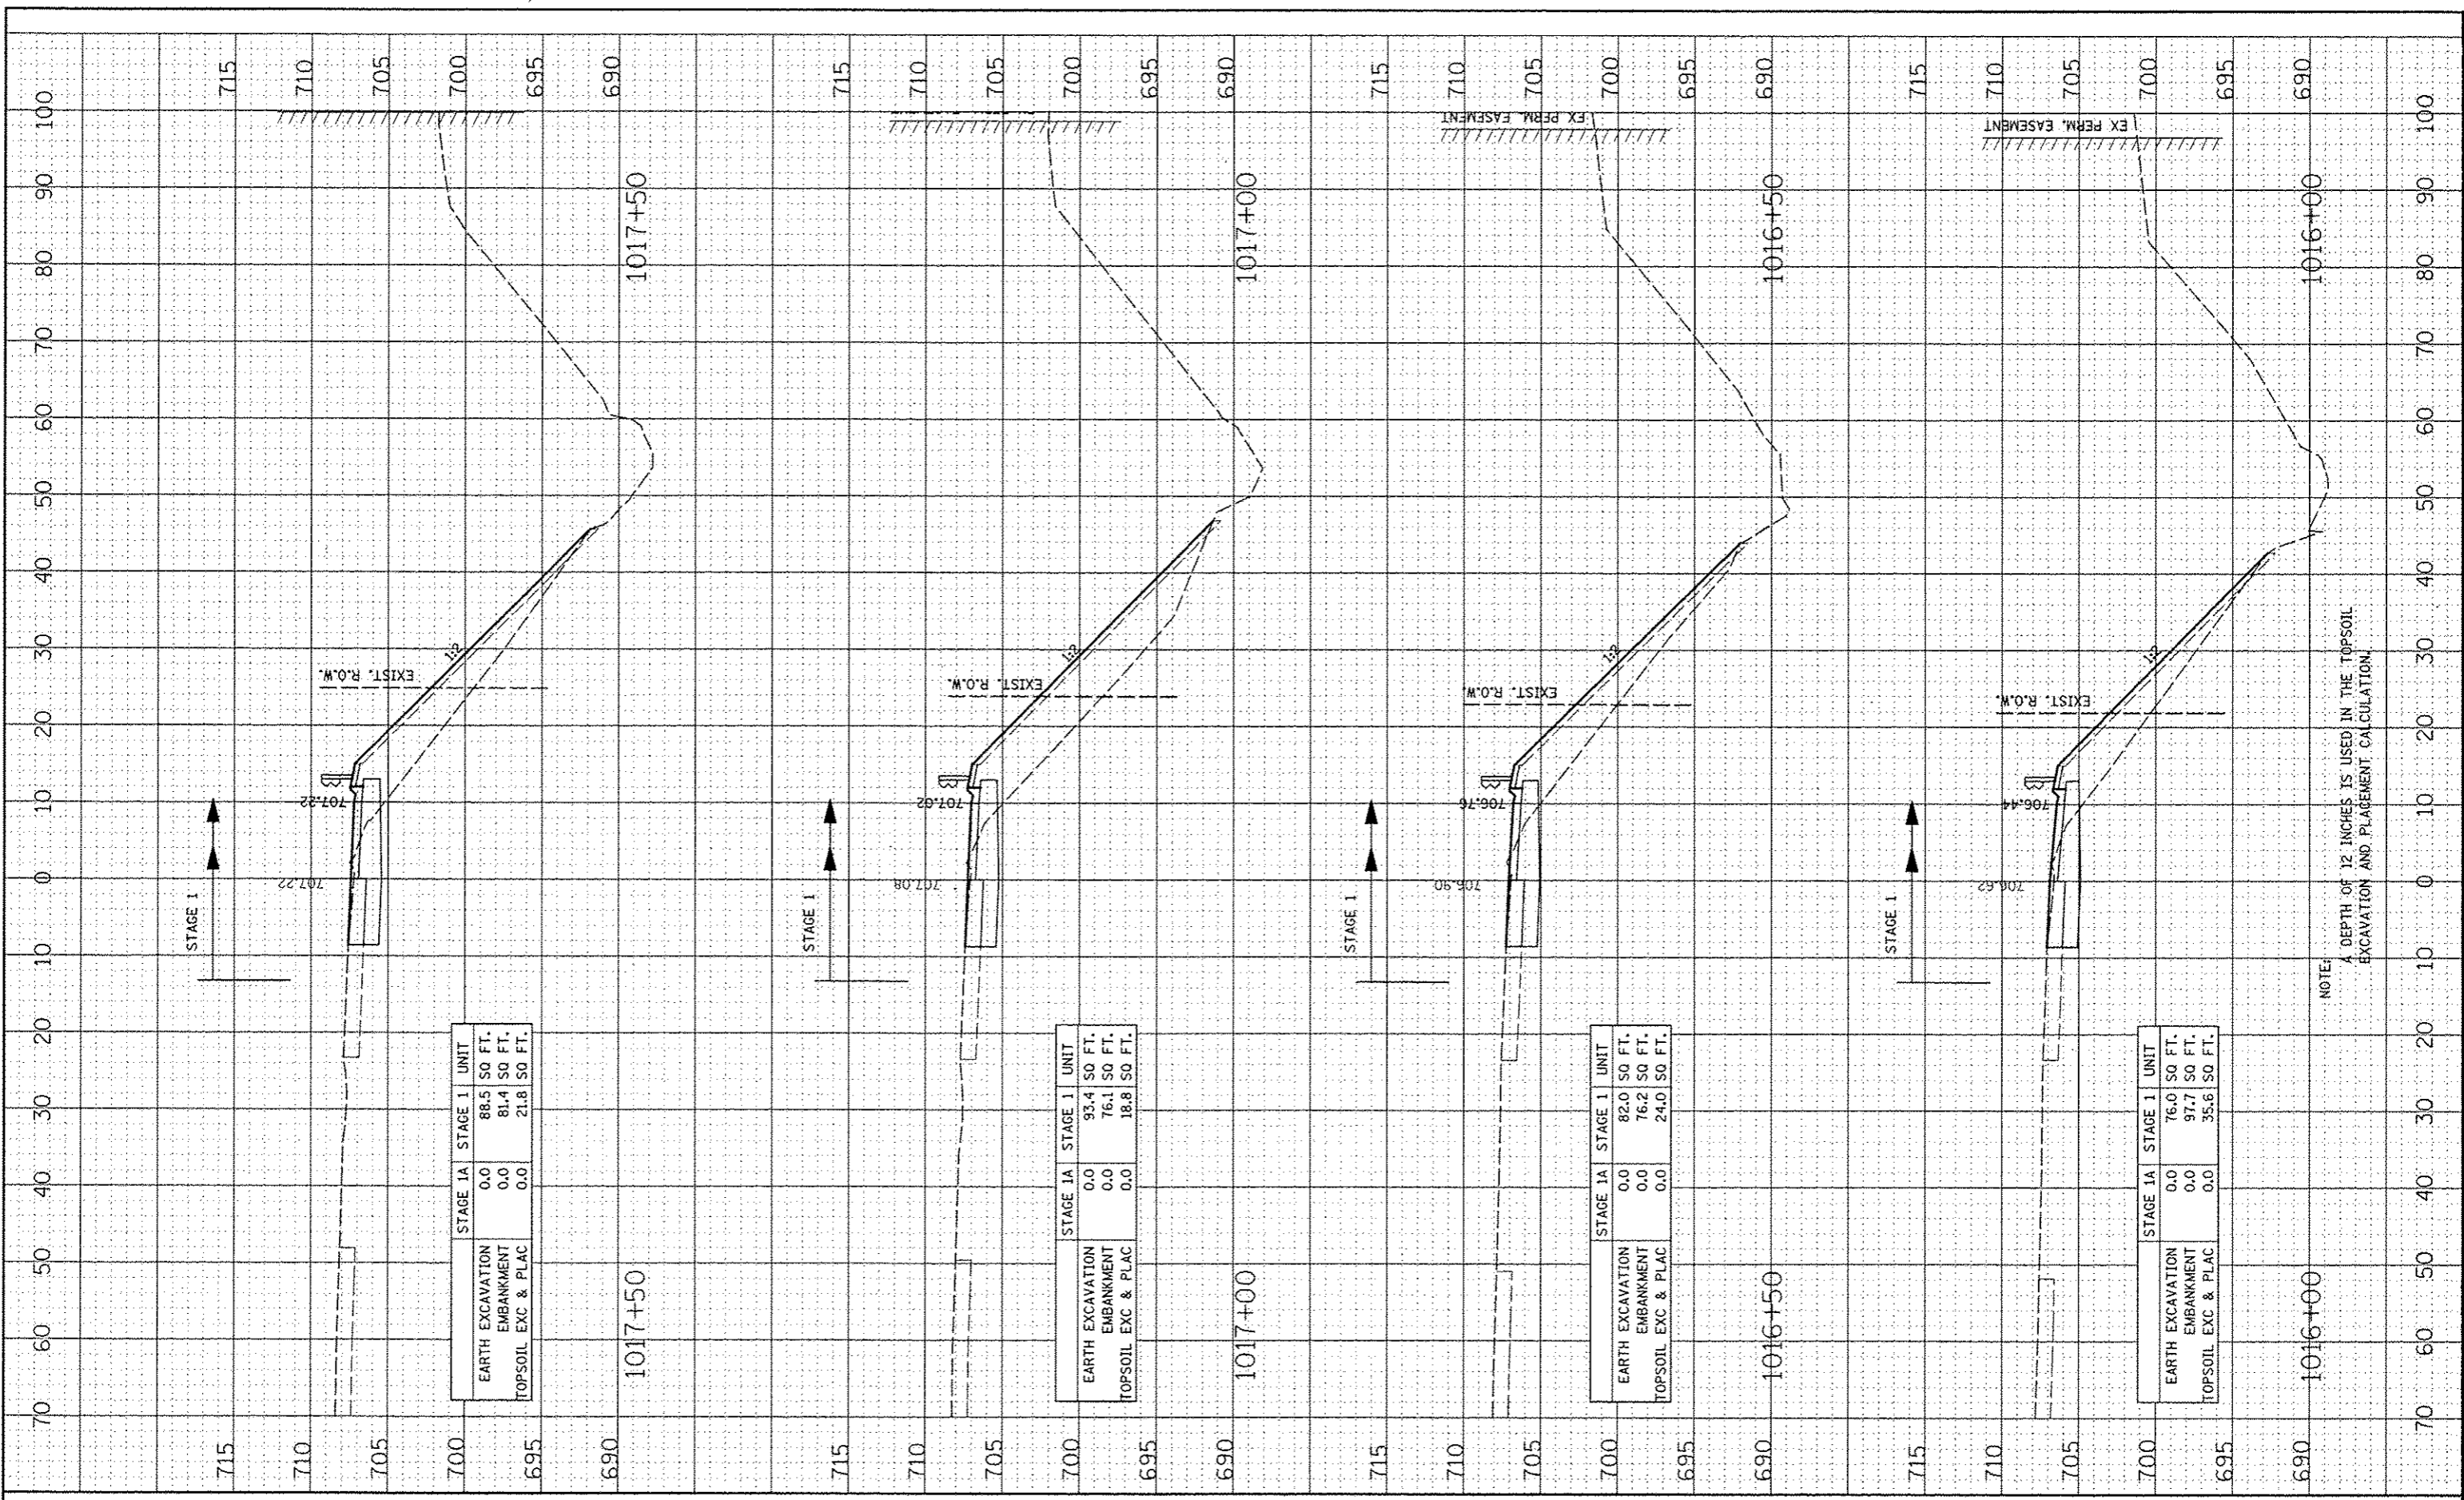

	STAGE 1A	STAGE 1	UNIT
EARTH EXCAVATION	0.0	88.5	SQ FT.
EMBANKMENT	0.0	81.4	SQ FT.
TOPSOIL EXC & PLAC	0.0	21.8	SQ FT.

	STAGE 1A	STAGE 1	UNIT
EARTH EXCAVATION	0.0	93.4	SQ FT.
EMBANKMENT	0.0	76.1	SQ FT.
TOPSOIL EXC & PLAC	0.0	18.8	SQ FT.

	STAGE 1A	STAGE 1	UNIT
EARTH EXCAVATION	0.0	82.0	SQ FT.
EMBANKMENT	0.0	76.2	SQ FT.
TOPSOIL EXC & PLAC	0.0	24.0	SQ FT.

	STAGE 1A	STAGE 1	UNIT
EARTH EXCAVATION	0.0	76.0	SQ FT.
EMBANKMENT	0.0	91.7	SQ FT.
TOPSOIL EXC & PLAC	0.0	35.6	SQ FT.

NOTE:
A DEPTH OF 12 INCHES IS USED IN THE TOPSOIL EXCAVATION AND PLACEMENT CALCULATION.

FILE NAME: #FILE#
USER NAME: #USER#
DESIGNED: RTA
DRAWN: RES
CHECKED: PJJ
DATE: 10/15/2012

DESIGNED: RTA
DRAWN: RES
CHECKED: PJJ
DATE: 10/15/2012

REVISIONS:
REVISED
REVISED
REVISED
REVISED

STATE OF ILLINOIS
DEPARTMENT OF TRANSPORTATION

CROSS SECTIONS
RAMP A - STAGE 1 THRU 4
SCALE: SHEET NO. 9 OF 23 SHEETS STA. 1016+00 TO STA. 1017+50

F.A.P. RTE.	SECTION	COUNTY	TOTAL SHEETS	SHEET NO.
338	(112 & 113) WRS-5	DUPAGE	963	817
CONTRACT NO. 60131				

FED. ROAD DIST. NO. ILLINOIS FED. AID PROJECT