


DATE	
BY	
DESIGNED	
DRAWN	
CHECKED	
DATE	
SCALE	
SHEET NO.	
TOTAL SHEETS	
PROJECT NO.	
CONTRACT NO.	

DATE	
BY	
DESIGNED	
DRAWN	
CHECKED	
DATE	
SCALE	
SHEET NO.	
TOTAL SHEETS	
PROJECT NO.	
CONTRACT NO.	

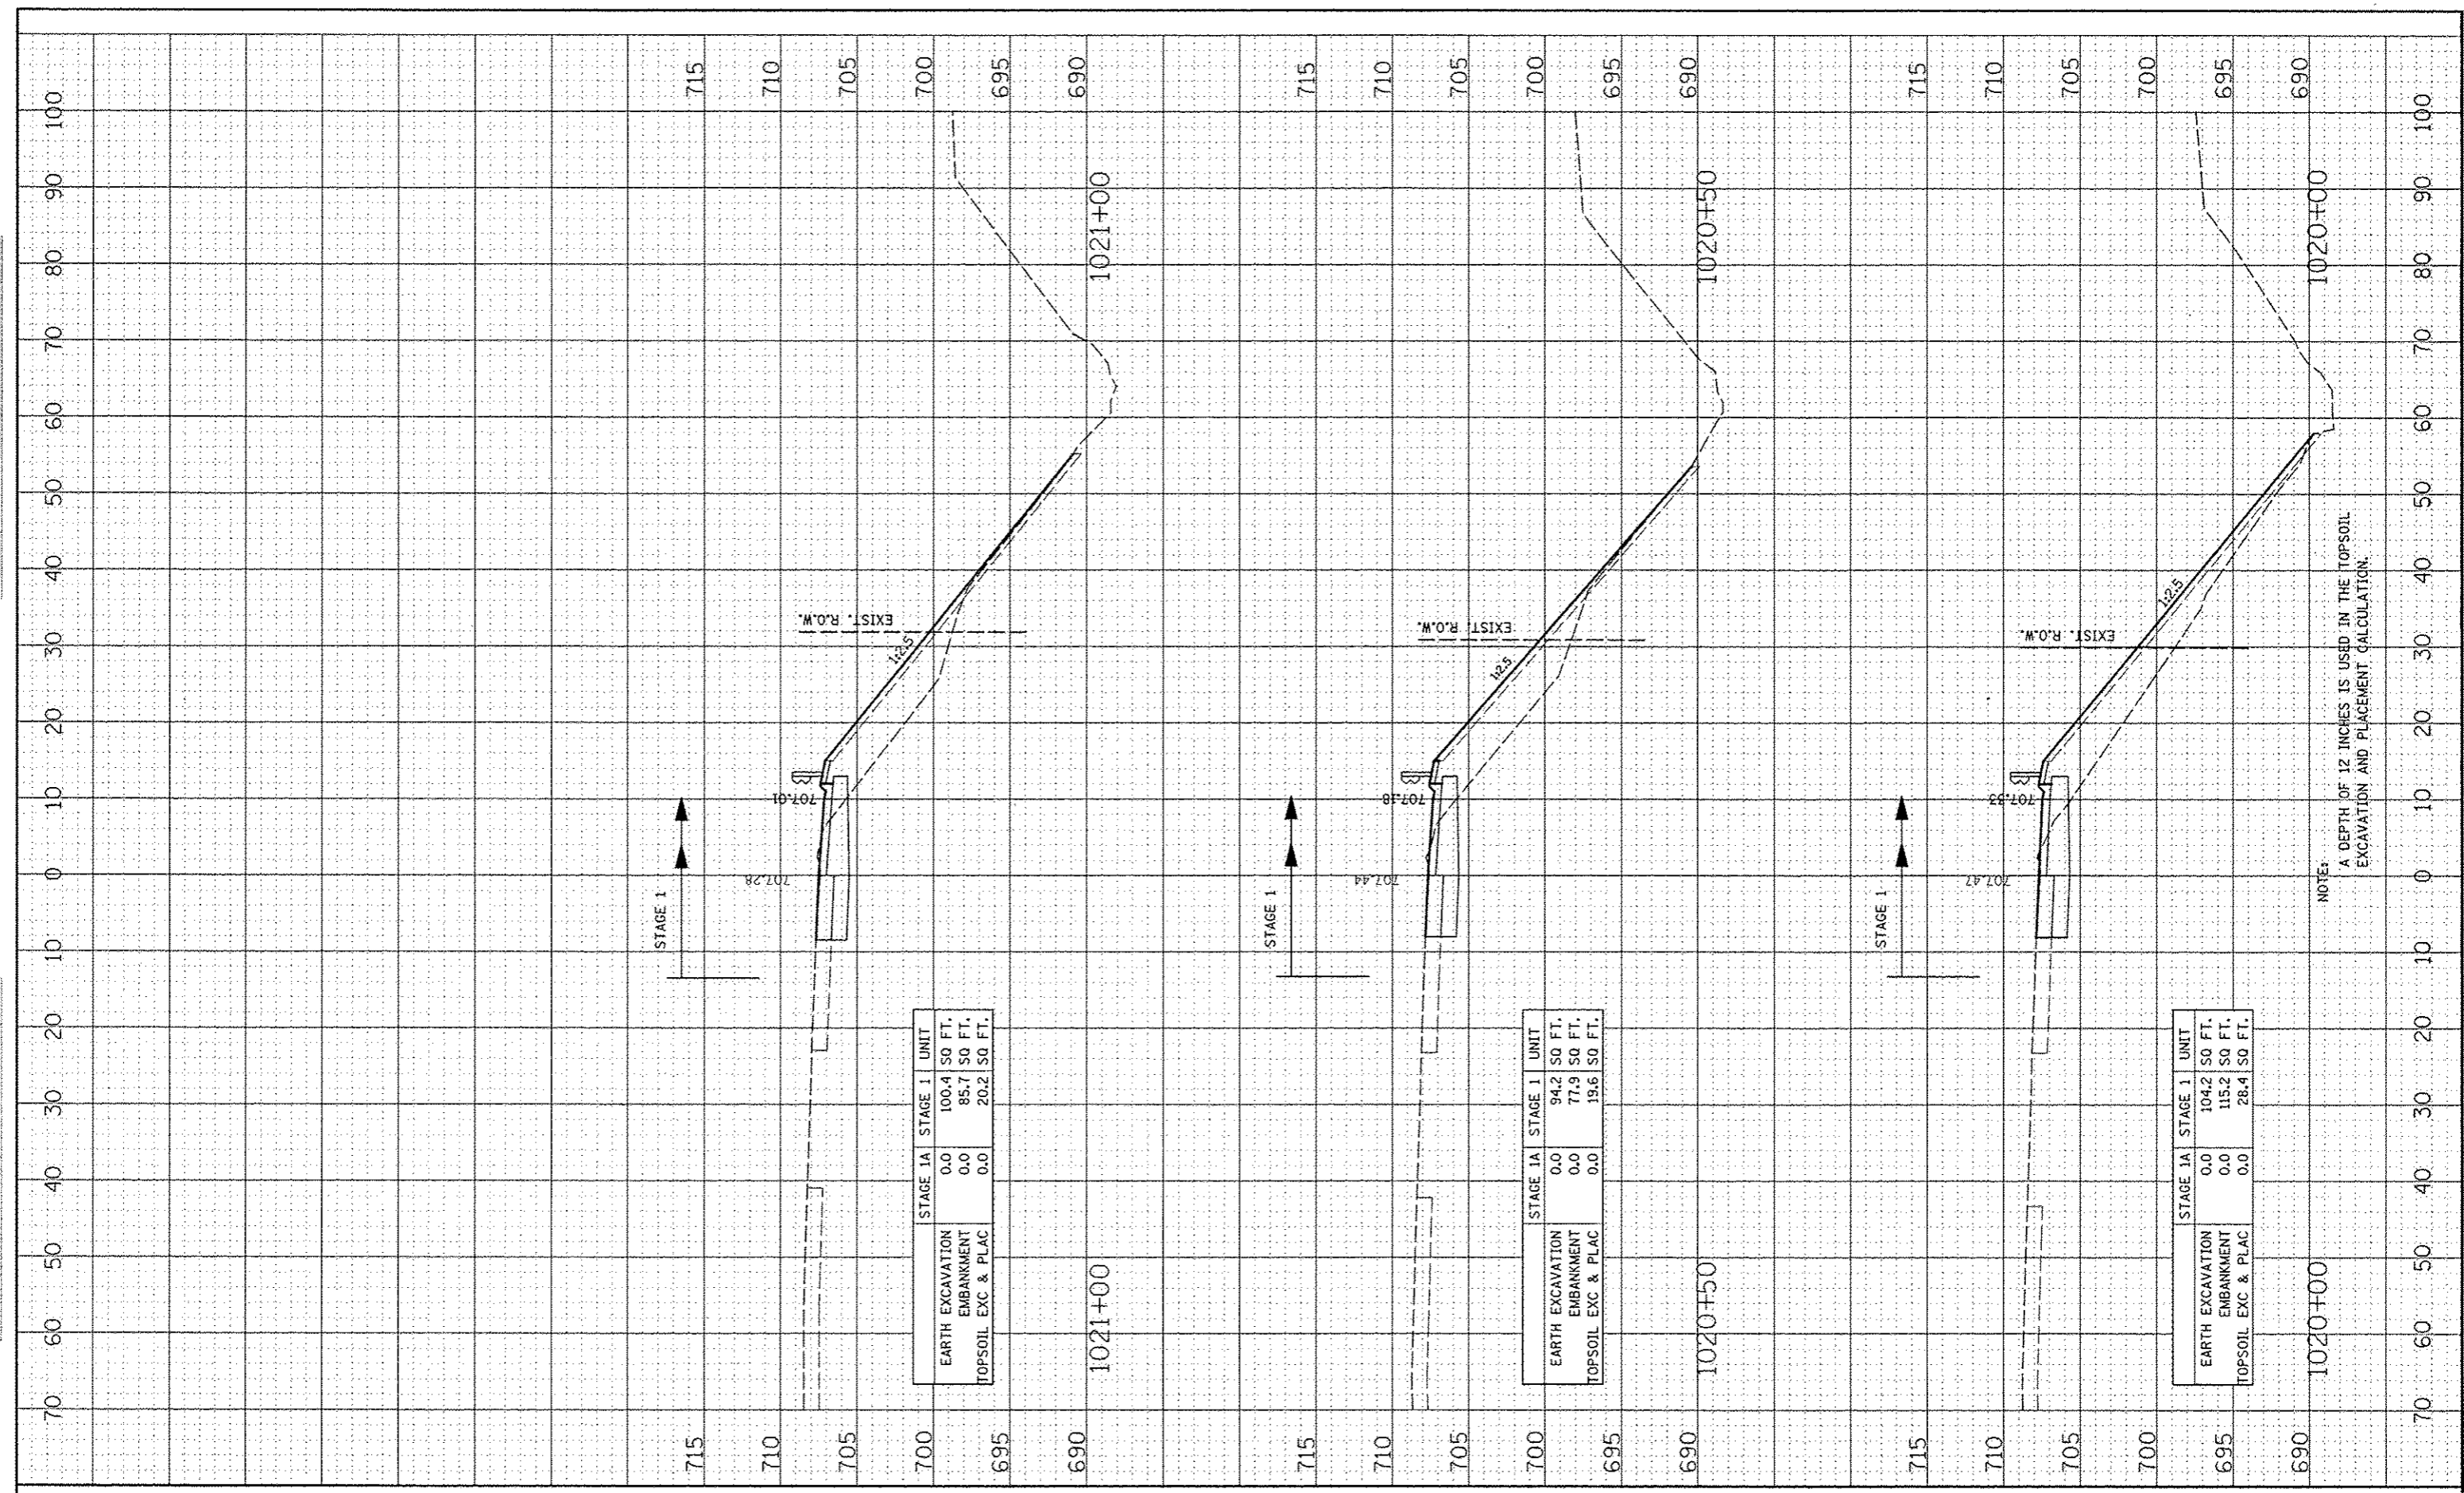

NOTE:
A DEPTH OF 12 INCHES IS USED IN THE TOPSOIL EXCAVATION AND PLACEMENT CALCULATION.