


FILE	DATE
SURVEY	
NOTED	
PLACED	
ASSES	

FILE	DATE
SURVEY	
NOTED	
PLACED	
ASSES	

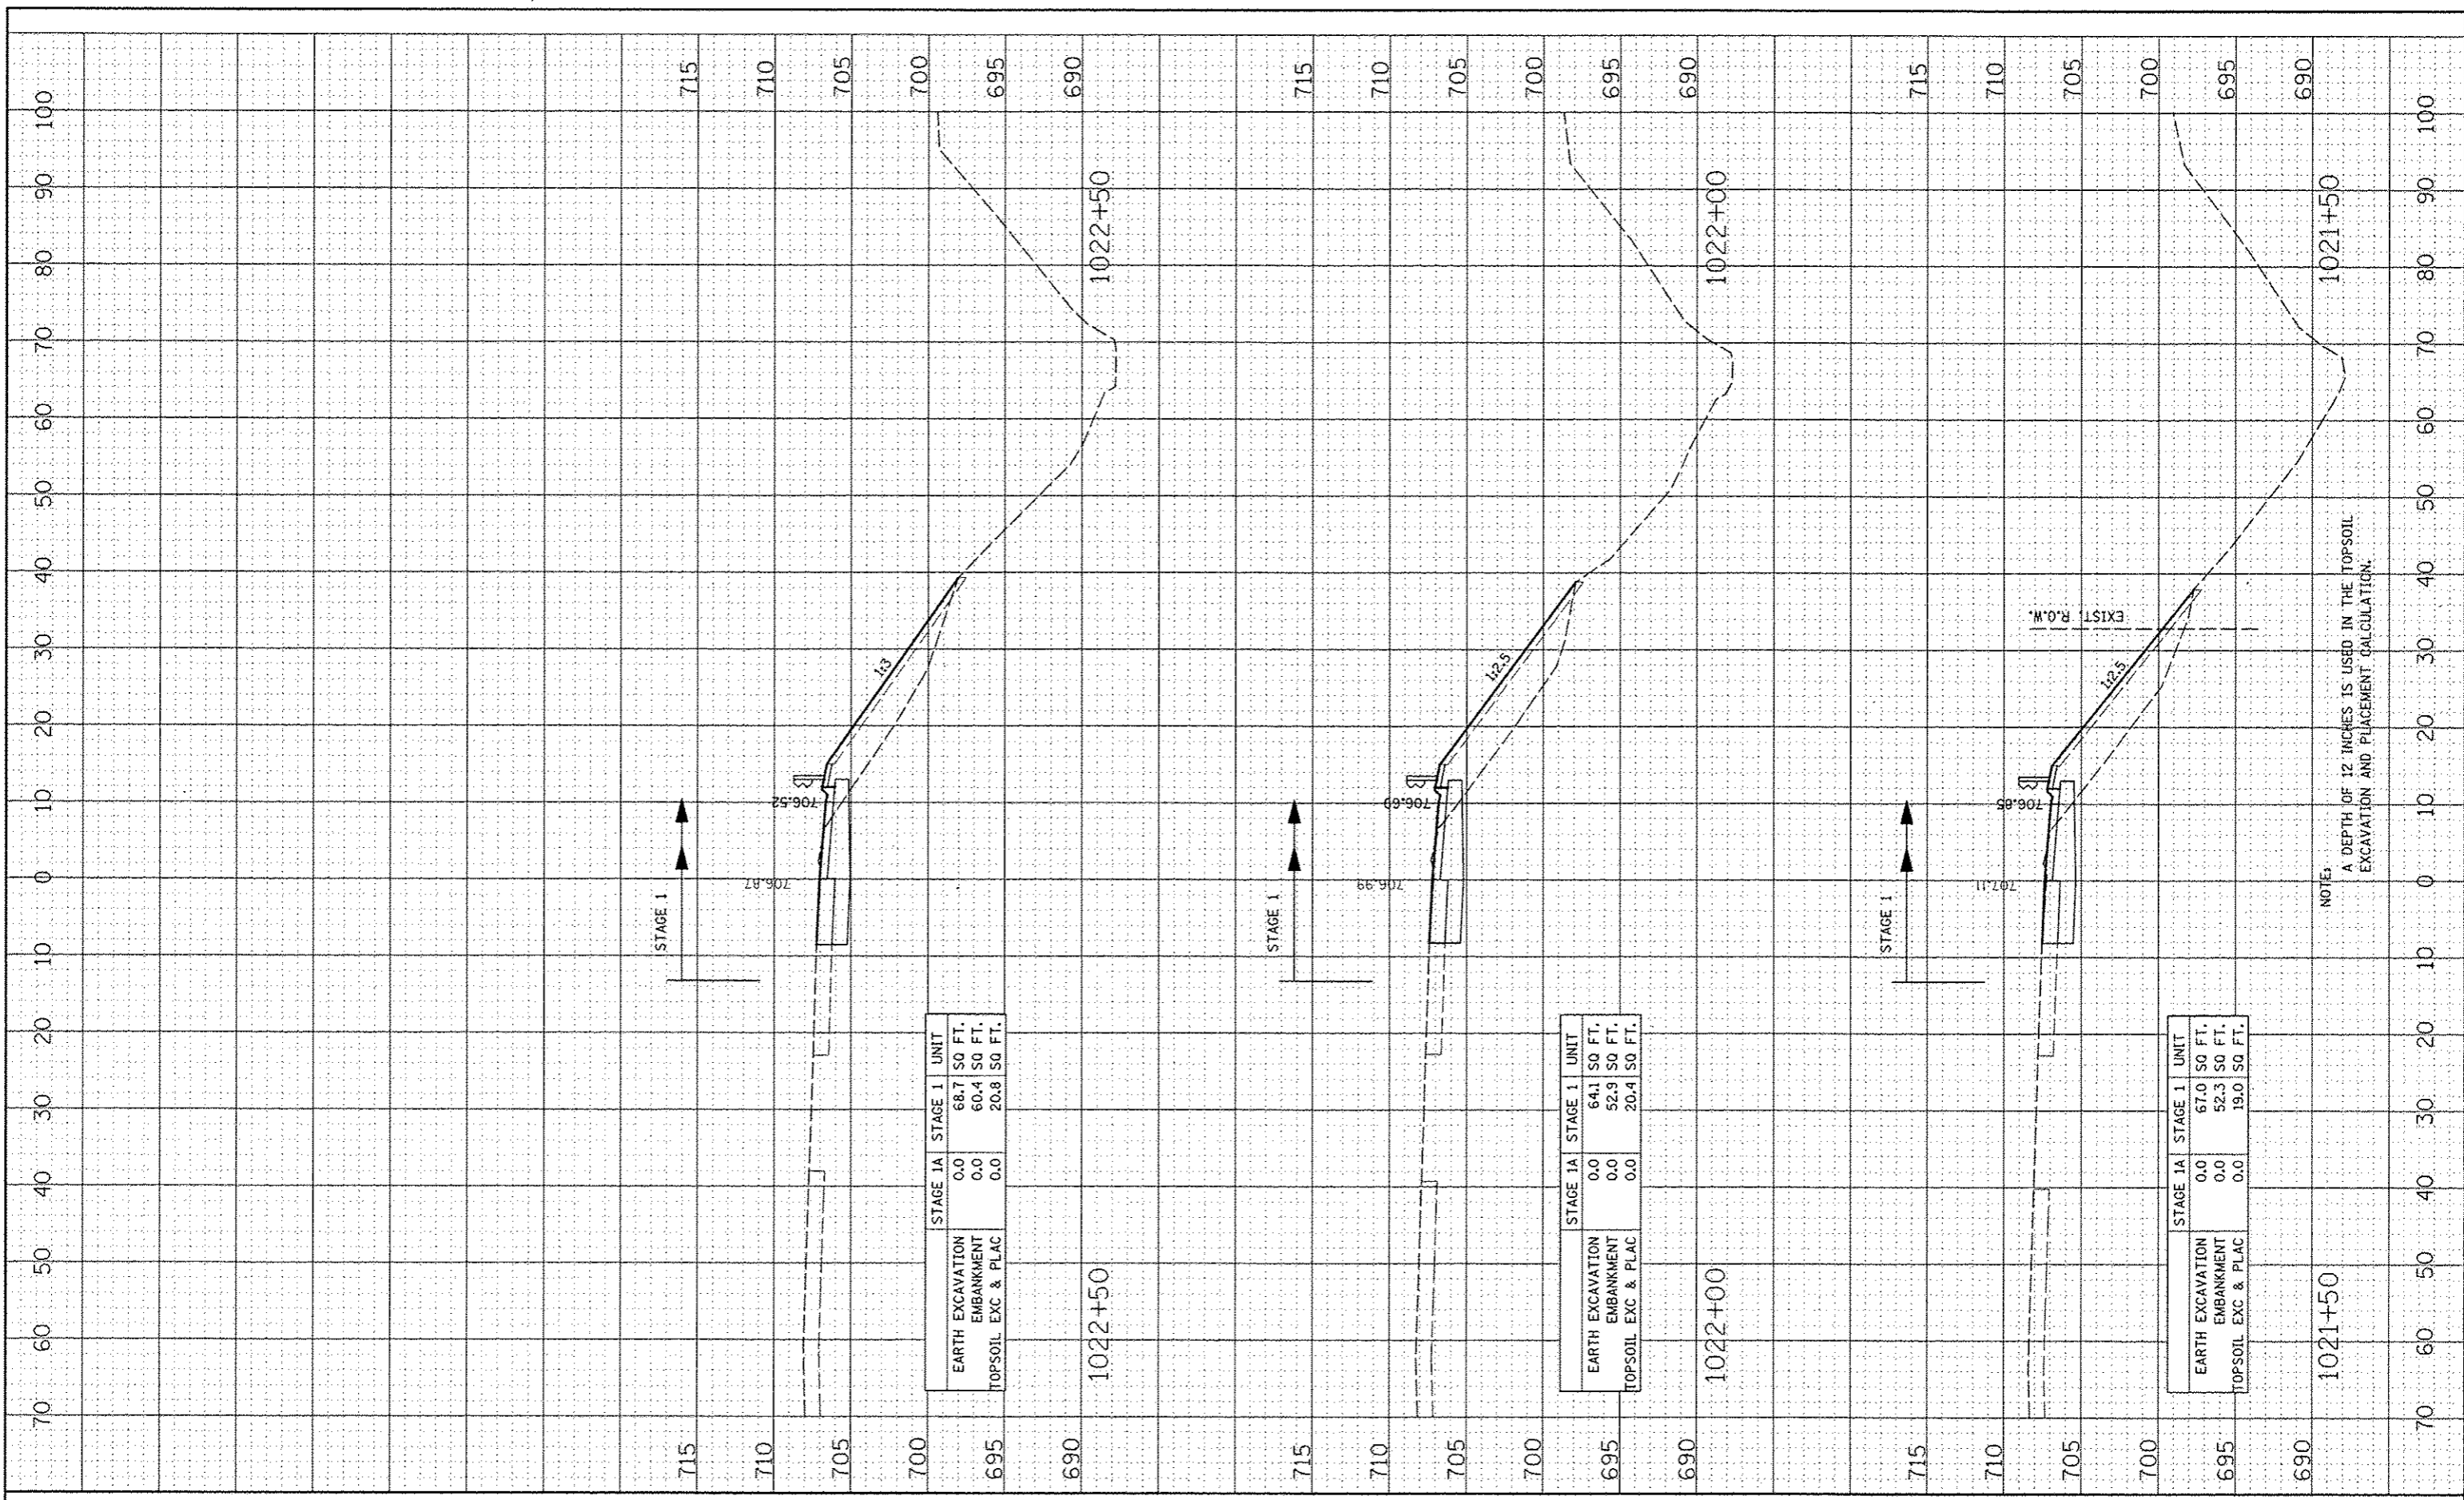

NOTE:  
A DEPTH OF 12 INCHES IS USED IN THE TOPSOIL EXCAVATION AND PLACEMENT CALCULATION.

FILE NAME	USER NAME
#FILLS	

DESIGNED	RTA
DRAWN	KES
CHECKED	PJO
DATE	10/15/2012

REVISION	
REVISION	
REVISION	
REVISION	

STATE OF ILLINOIS  
DEPARTMENT OF TRANSPORTATION

CROSS SECTIONS	
RAMP A - STAGE 1 THRU 4	
SCALE:	SHEET NO. 12 OF 23 SHEETS STA. 1021+50 TO STA. 1022+50

F.A.P. RTE.	SECTION	COUNTY	TOTAL SHEETS	SHEET NO.
338	(112 & 113) WRS-5	DUPAGE	963	820
CONTRACT NO. 60131				
FED. ROAD DIST. NO. ILLINOIS FED. AID PROJECT				