


DESIGNED	DATE
DRAWN	DATE
CHECKED	DATE
PLotted	DATE
NOTE BOOK	
AREAS CHECKED	

DESIGNED	DATE
DRAWN	DATE
CHECKED	DATE
PLotted	DATE
NOTE BOOK	
AREAS CHECKED	

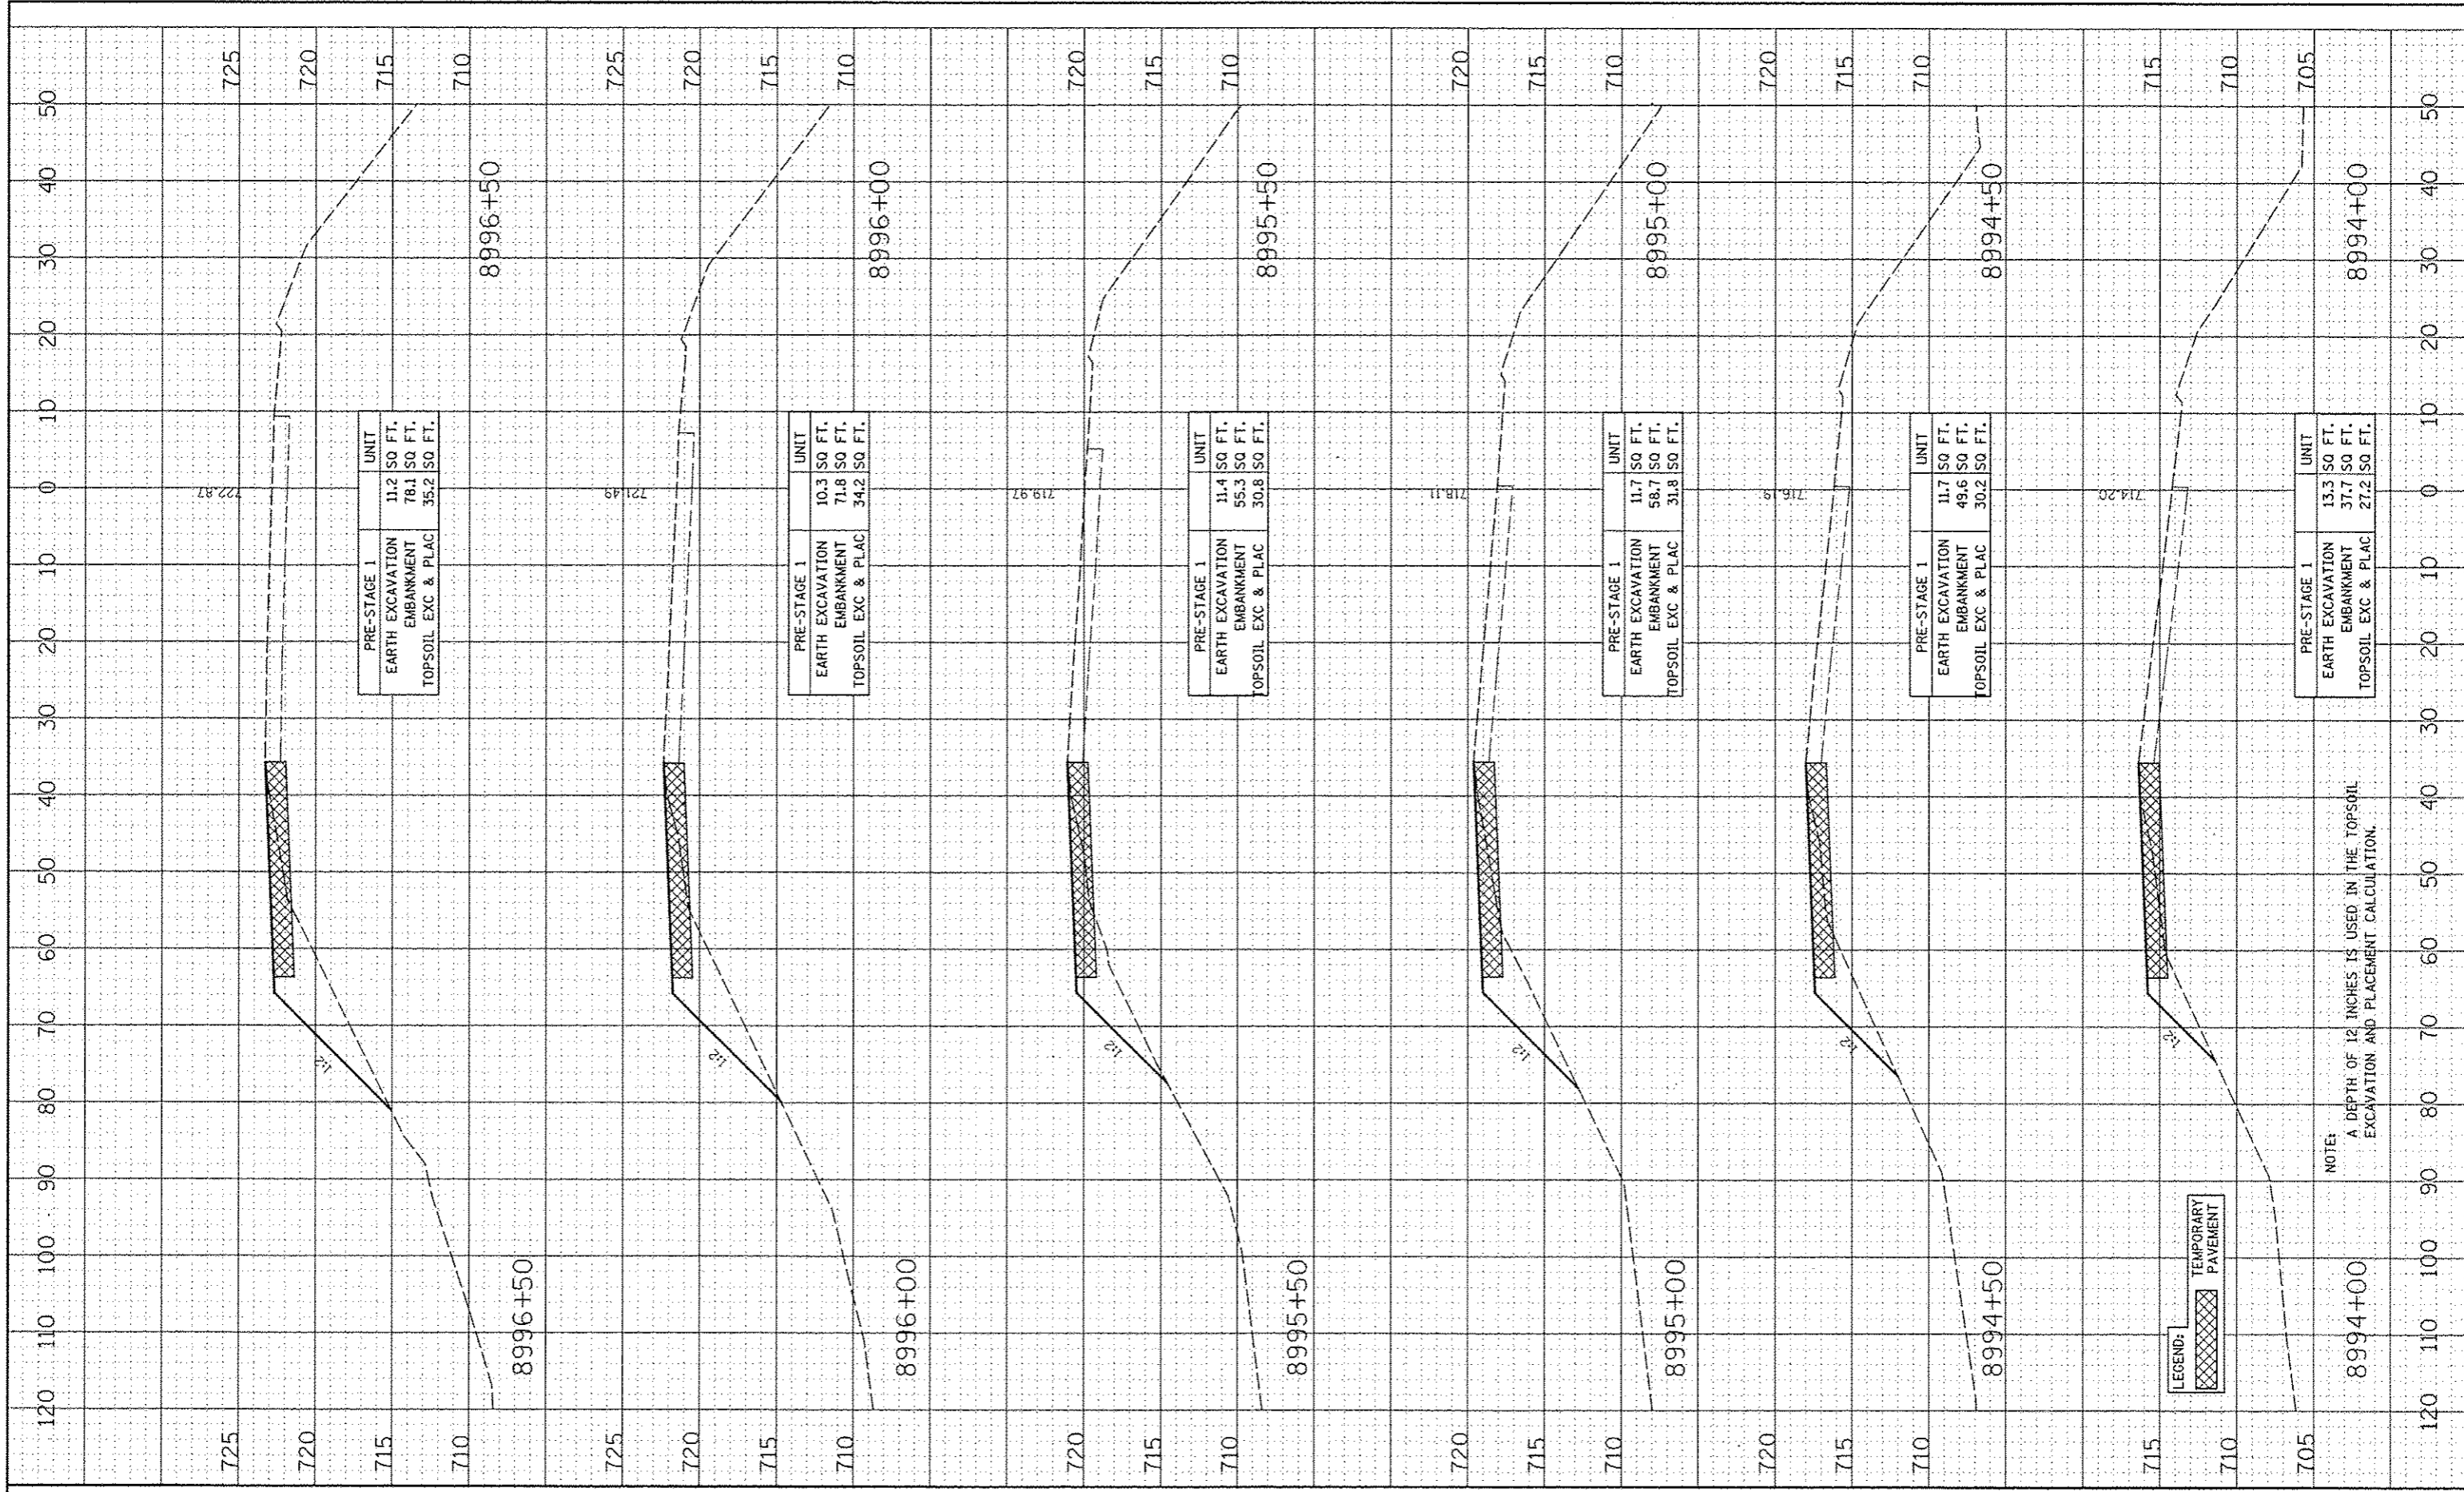

PRE-STAGE 1		UNIT
EARTH EXCAVATION	11.2 SQ FT.	
EMBANKMENT	78.1 SQ FT.	
TOPSOIL EXC & PLAC	35.2 SQ FT.	

PRE-STAGE 1		UNIT
EARTH EXCAVATION	10.3 SQ FT.	
EMBANKMENT	71.8 SQ FT.	
TOPSOIL EXC & PLAC	34.2 SQ FT.	

PRE-STAGE 1		UNIT
EARTH EXCAVATION	11.4 SQ FT.	
EMBANKMENT	55.3 SQ FT.	
TOPSOIL EXC & PLAC	30.8 SQ FT.	

PRE-STAGE 1		UNIT
EARTH EXCAVATION	11.7 SQ FT.	
EMBANKMENT	58.7 SQ FT.	
TOPSOIL EXC & PLAC	31.8 SQ FT.	

PRE-STAGE 1		UNIT
EARTH EXCAVATION	11.7 SQ FT.	
EMBANKMENT	49.6 SQ FT.	
TOPSOIL EXC & PLAC	30.2 SQ FT.	

PRE-STAGE 1		UNIT
EARTH EXCAVATION	13.3 SQ FT.	
EMBANKMENT	37.7 SQ FT.	
TOPSOIL EXC & PLAC	27.2 SQ FT.	

FILE NAME	USER NAME
# OF SHEETS	DESIGNED - RTA
	DRAWN - KES
	CHECKED - PJO
	DATE - 10/15/2012
	REVISIONS
	REVISIONS
	REVISIONS
	REVISIONS

DESIGNED - RTA	REVISIONS
DRAWN - KES	REVISIONS
CHECKED - PJO	REVISIONS
DATE - 10/15/2012	REVISIONS

**STATE OF ILLINOIS
DEPARTMENT OF TRANSPORTATION**

SCALE:	SHEET NO. 2 OF 3 SHEETS	STA. 8994+00 TO STA. 8996+50
--------	-------------------------	------------------------------

**CROSS SECTIONS
RAMP B - PRE-STAGE**

F.A.P. RTE.	SECTION	COUNTY	TOTAL SHEETS	SHEET NO.
338	((112 & 113) WRS-5	DUPAGE	963	833
CONTRACT NO. 60131				
FED. ROAD DIST. NO. ILLINOIS FED. AID PROJECT				