


DATE	
BY	
CHECKED	
DESIGNED	
PROJECT	
SHEET	
DATE	
BY	
CHECKED	
DESIGNED	

DATE	
BY	
CHECKED	
DESIGNED	
PROJECT	
SHEET	
DATE	
BY	
CHECKED	
DESIGNED	

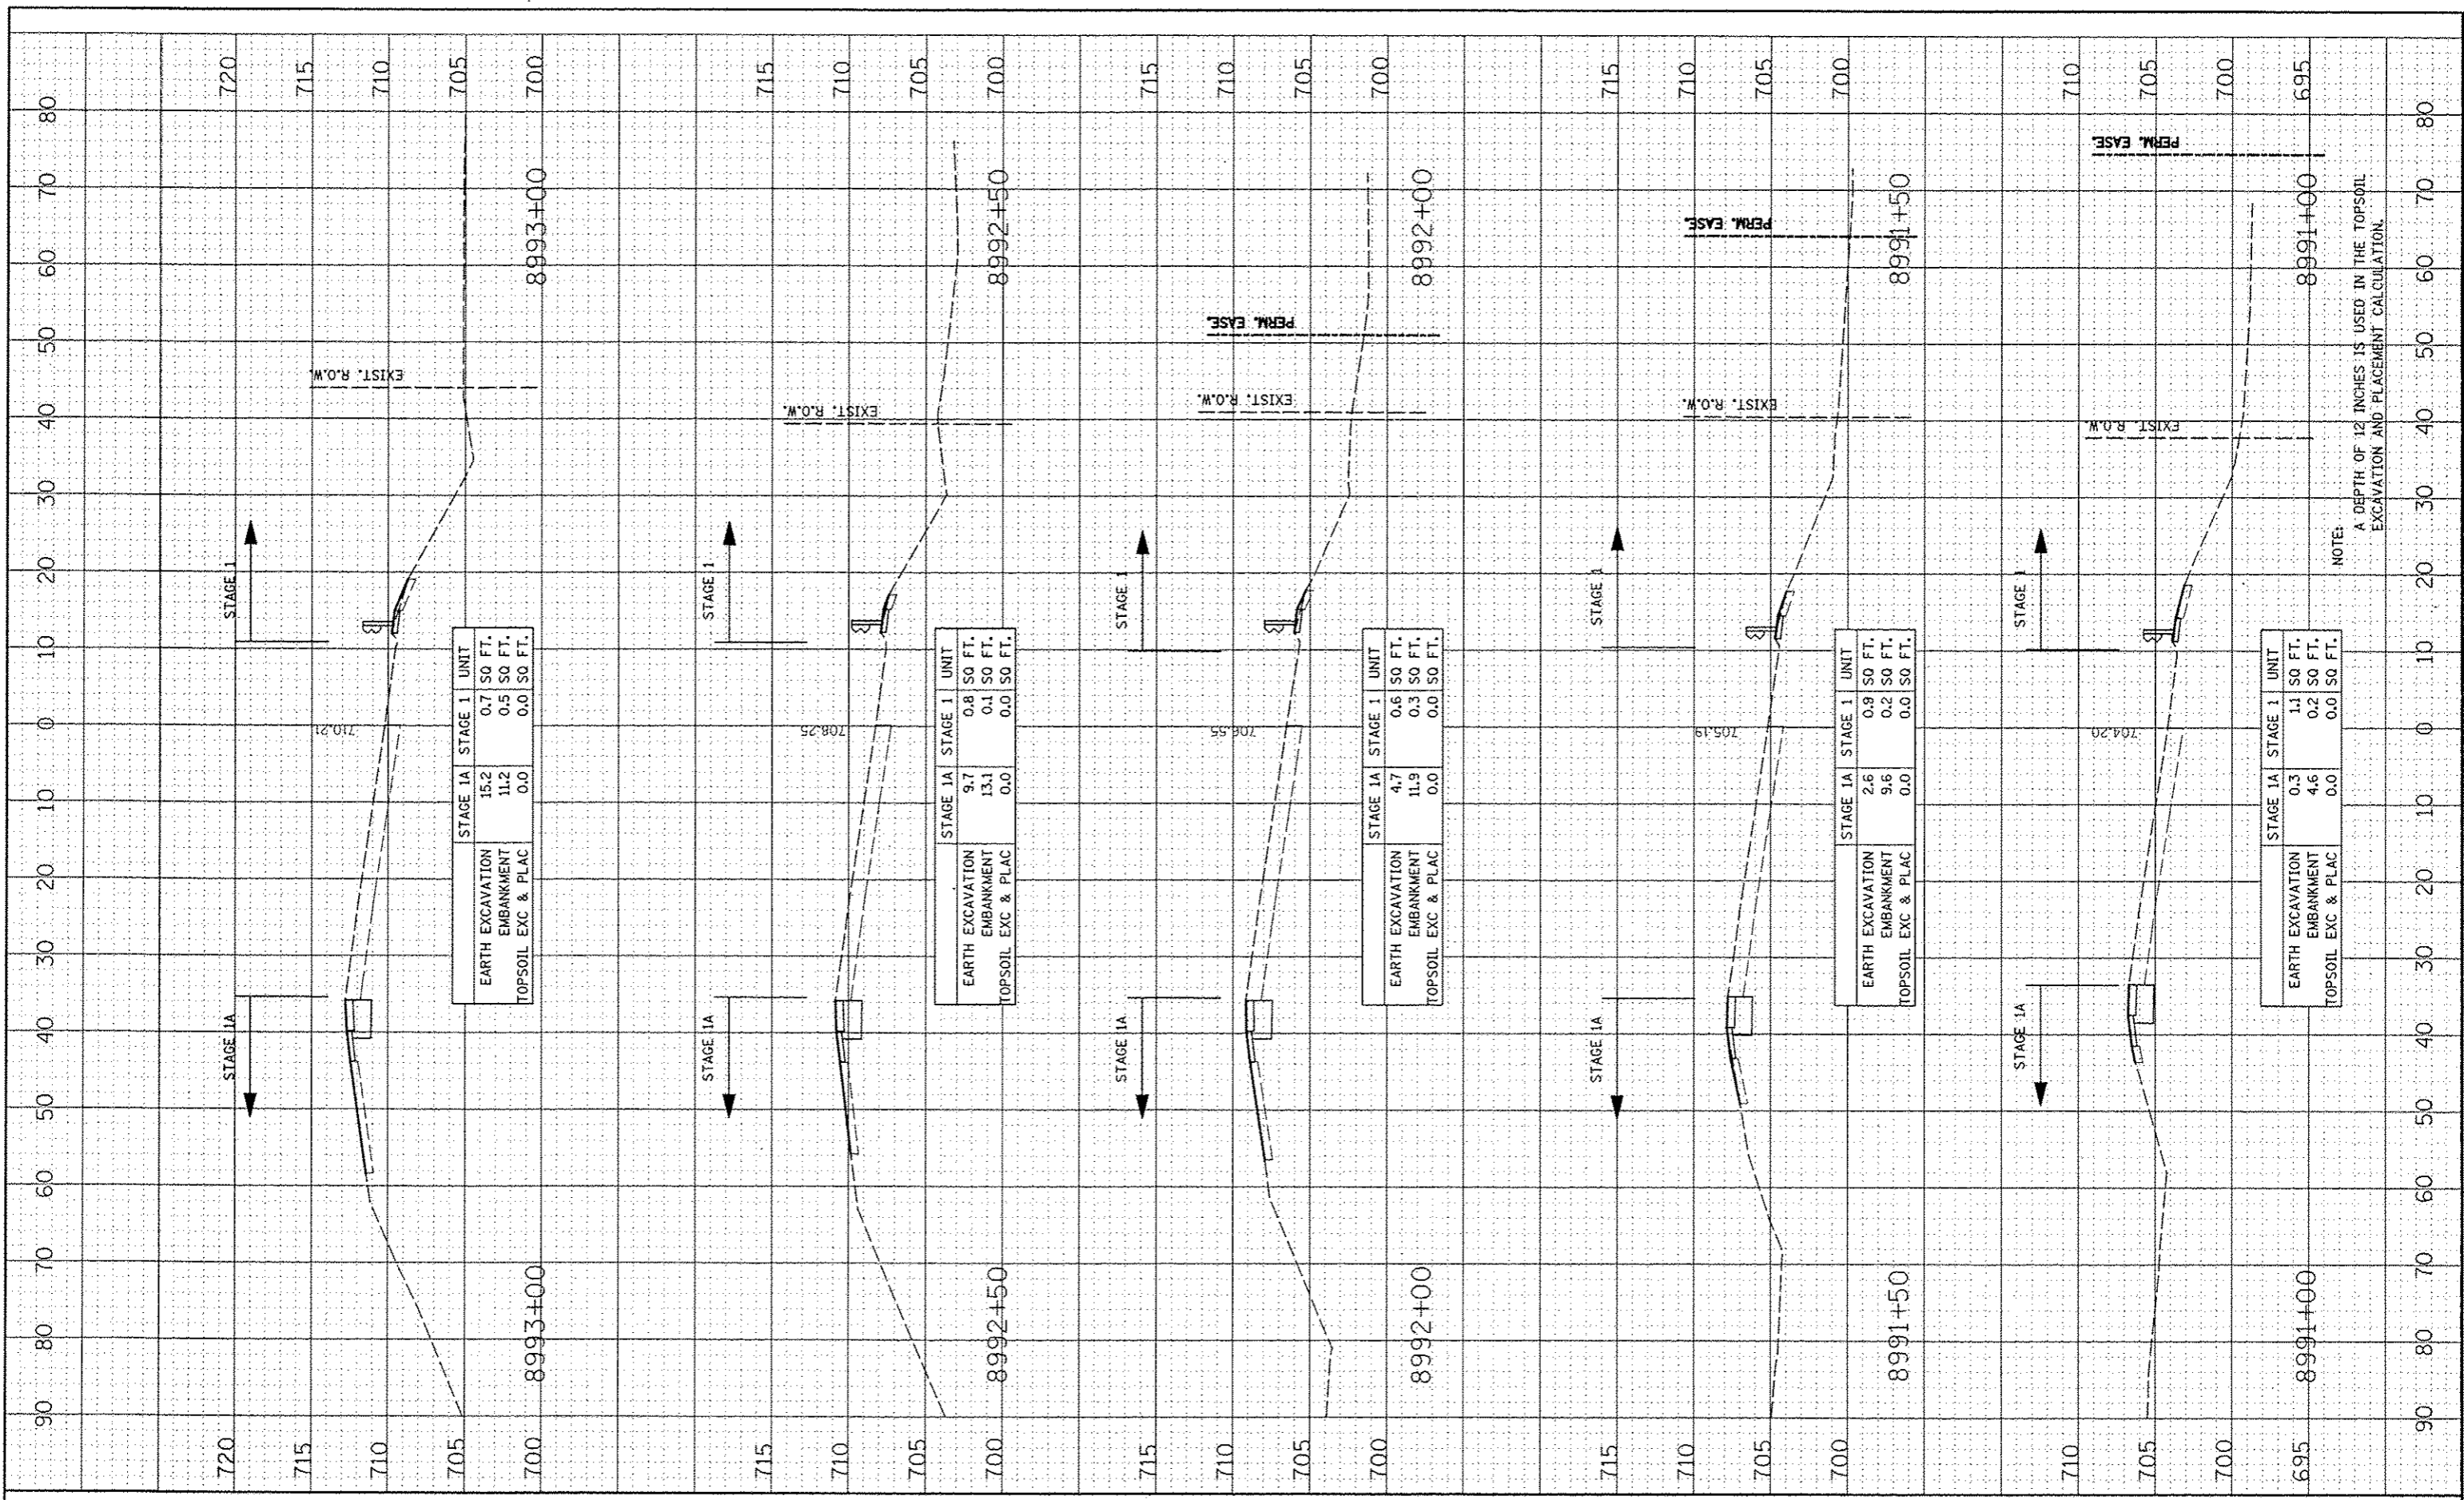

FILE NAME: #PBL#
 USER NAME: #USER#
 PLOT SCALE: #SCALE#
 PLOT DATE: #DATE#

DESIGNED - RTA
 DRAWN - RES
 CHECKED - PJO
 DATE - 10/15/2012

REVISED -
 REVISED -
 REVISED -
 REVISED -

STATE OF ILLINOIS
 DEPARTMENT OF TRANSPORTATION

CROSS SECTIONS
 RAMP B - STAGE 1 THRU 4
 SCALE: SHEET NO. 4 OF 7 SHEETS STA. 8991+00 TO STA. 8993+00

F.A.P. RTE.	SECTION	COUNTY	TOTAL SHEETS	SHEET NO.
338	(112 & 113) WRS-5	DUPAGE	963	838
CONTRACT NO. 60131				
FED. ROAD DIST. NO. ILLINOIS FED. AID PROJECT				