


DATE	
BY	
DESIGNED	
DRAWN	
CHECKED	
DATE	
PROJECT	
NO. OF SHEETS	
DATE	
AREA	
AREA	
AREA	

DATE	
BY	
DESIGNED	
DRAWN	
CHECKED	
DATE	
PROJECT	
NO. OF SHEETS	
DATE	
AREA	
AREA	
AREA	

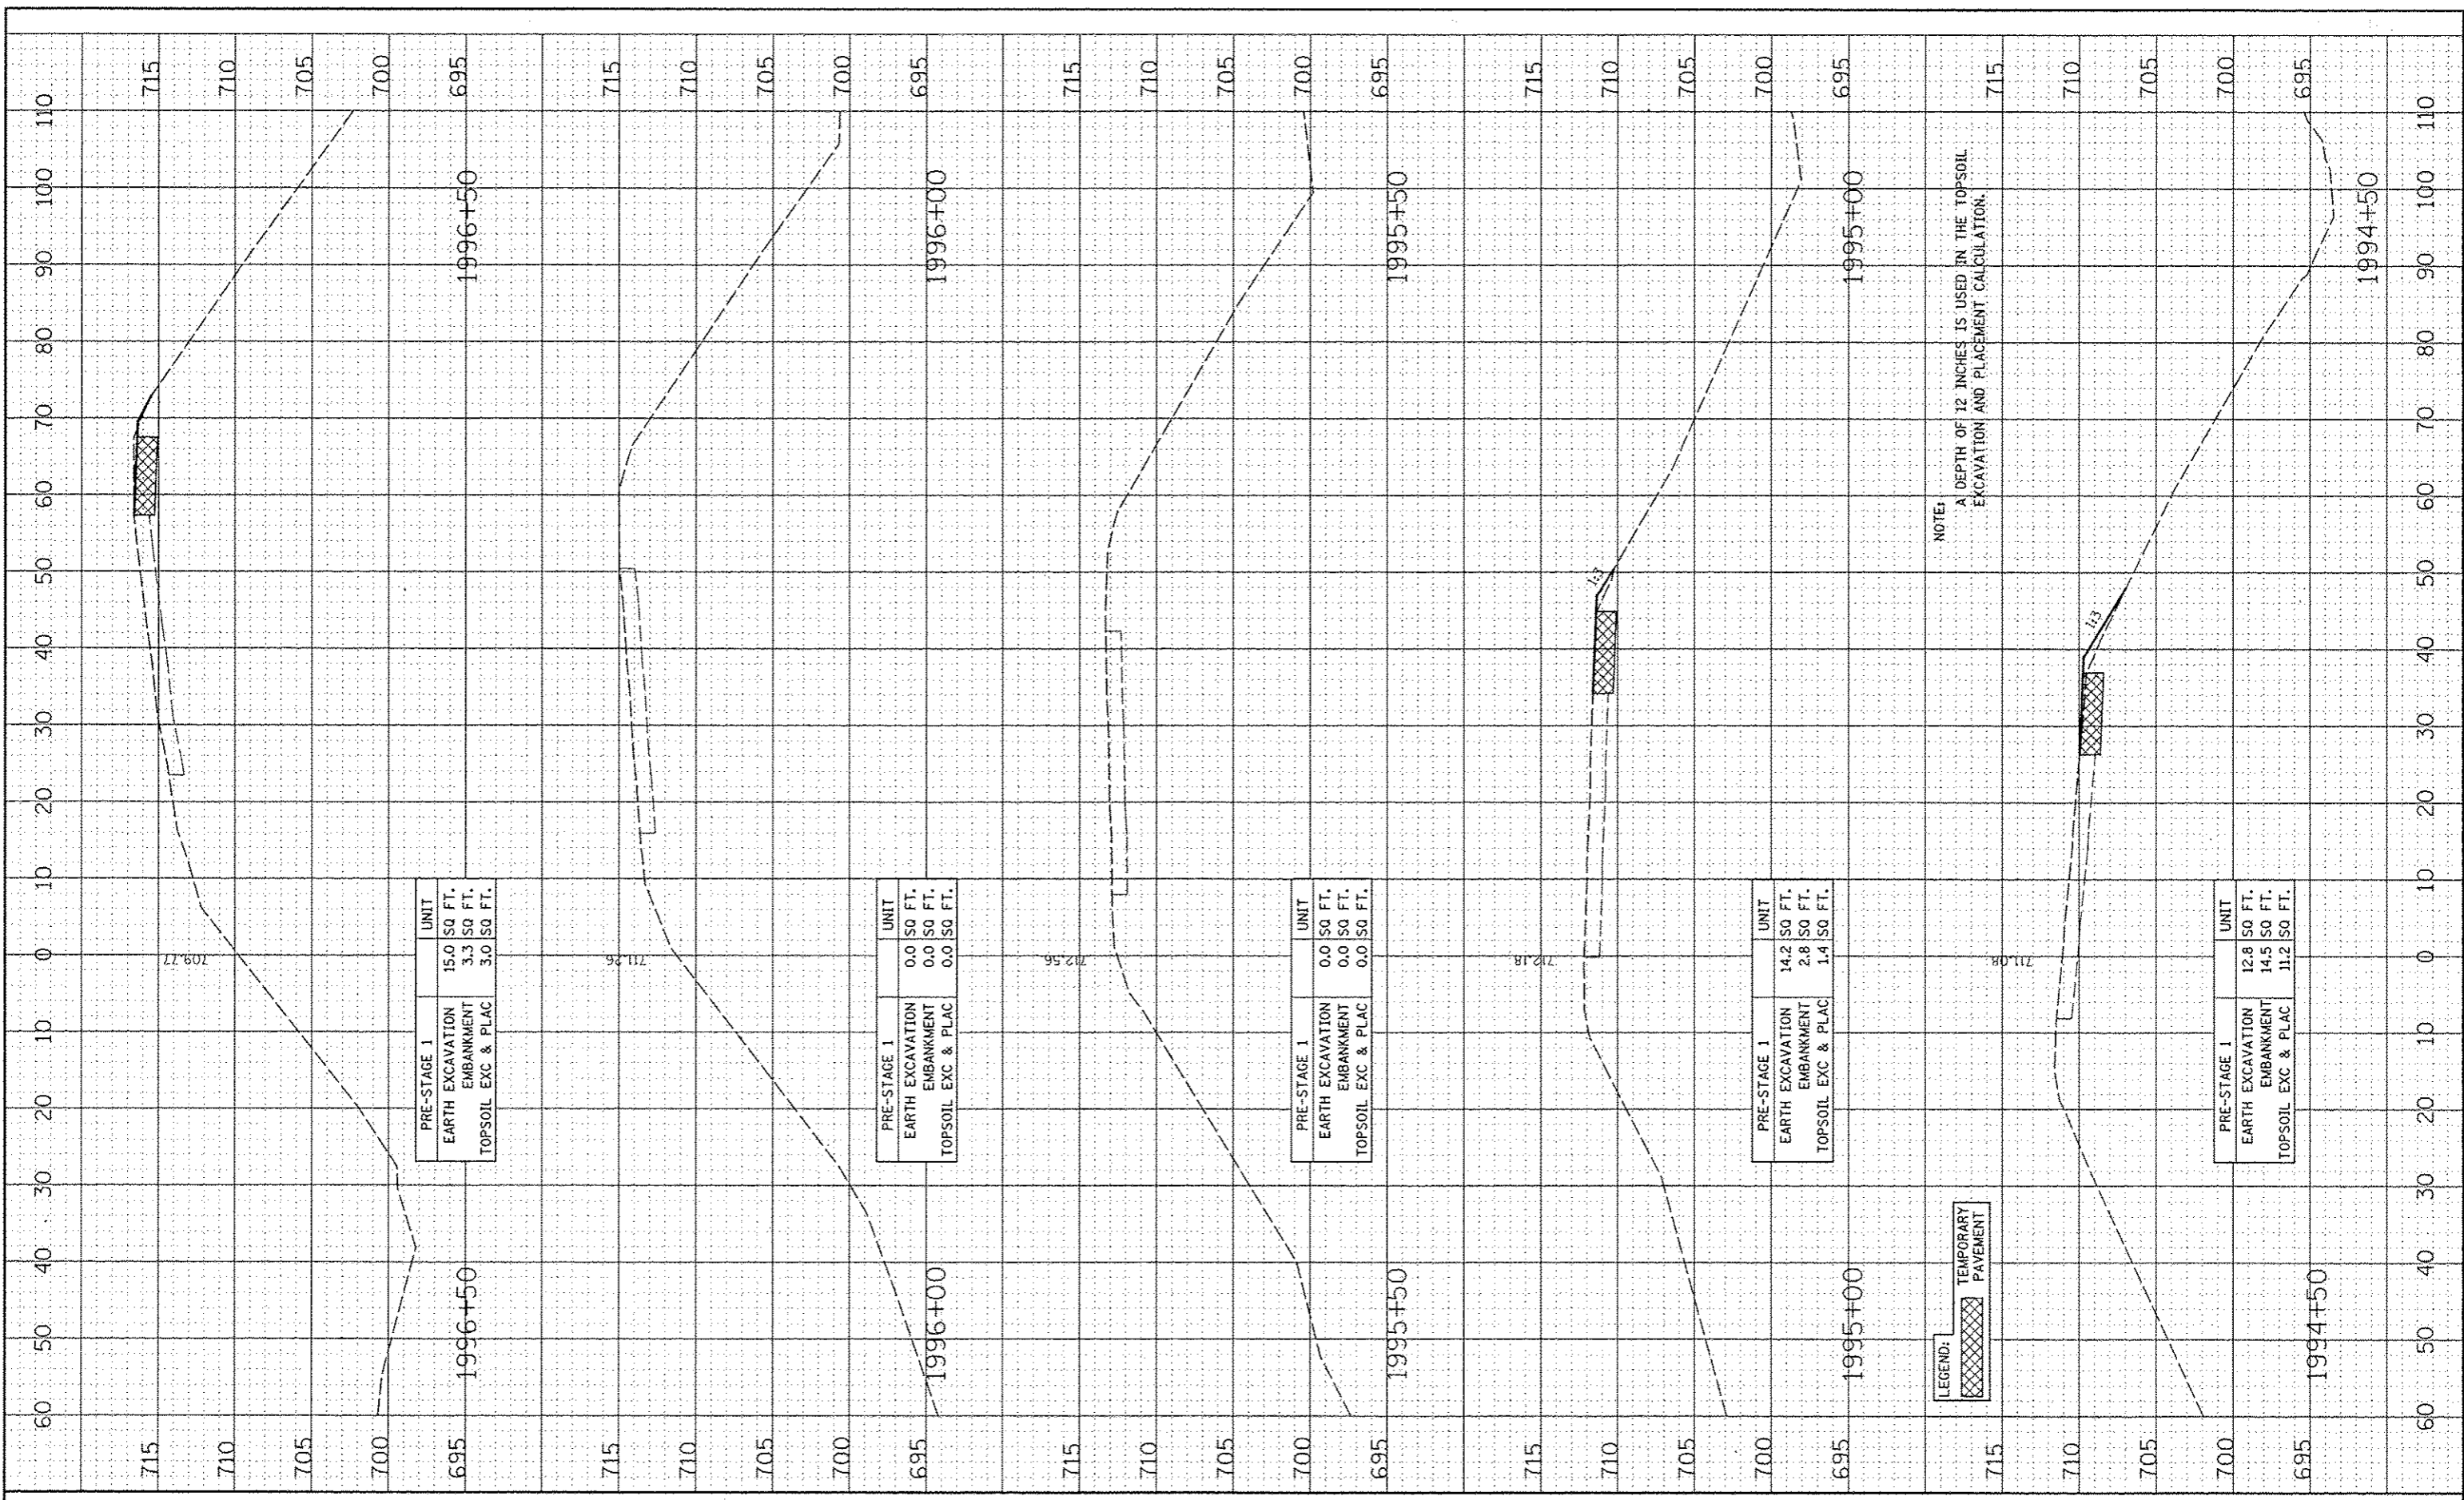

PRE-STAGE 1		UNIT
EARTH EXCAVATION	15.0	SQ. FT.
EMBANKMENT	3.3	SQ. FT.
TOPSOIL EXC & PLAC	3.0	SQ. FT.

PRE-STAGE 1		UNIT
EARTH EXCAVATION	0.0	SQ. FT.
EMBANKMENT	0.0	SQ. FT.
TOPSOIL EXC & PLAC	0.0	SQ. FT.

PRE-STAGE 1		UNIT
EARTH EXCAVATION	0.0	SQ. FT.
EMBANKMENT	0.0	SQ. FT.
TOPSOIL EXC & PLAC	0.0	SQ. FT.

PRE-STAGE 1		UNIT
EARTH EXCAVATION	14.2	SQ. FT.
EMBANKMENT	2.8	SQ. FT.
TOPSOIL EXC & PLAC	1.4	SQ. FT.

PRE-STAGE 1		UNIT
EARTH EXCAVATION	12.8	SQ. FT.
EMBANKMENT	14.5	SQ. FT.
TOPSOIL EXC & PLAC	11.2	SQ. FT.

FILE NAME: #R1111  
 USER NAME: #RSCR#  
 PLOT SCALE: #SCALE#  
 PLOT DATE: #DATE#

DESIGNED - RTA  
 DRAWN - KES  
 CHECKED - PJO  
 DATE - 10/15/2012

REVISED -  
 REVISED -  
 REVISED -  
 REVISED -

STATE OF ILLINOIS  
 DEPARTMENT OF TRANSPORTATION

CROSS SECTIONS  
 RAMP D - PRE-STAGE  
 SCALE: SHEET NO. 4 OF 5 SHEETS STA. 1994+50 TO STA. 1996+50

F.A.P. RTE.	SECTION	COUNTY	TOTAL SHEETS	SHEET NO.
338	(112 & 113) WRS-5	DUPAGE	963	863
CONTRACT NO. 60131				
FED. ROAD DIST. NO. ILLINOIS FED. AID PROJECT				