


5-3/4" BOLTS SHALL BE ANCHORED INTO DRILLED HOLES USING A CHEMICAL ADHESIVE. MINIMUM EMBEDMENT 10". ANCHOR BOLTS WITH STANDARD WASHERS. AFTER TIGHTENING, CUT THE ANCHOR BOLTS FLUSH WITH THE NUTS, AND DAMAGE THE NUTS TO PREVENT THEM FROM LOOSENING.

\* GUTTER LINES OMITTED FOR CLARITY

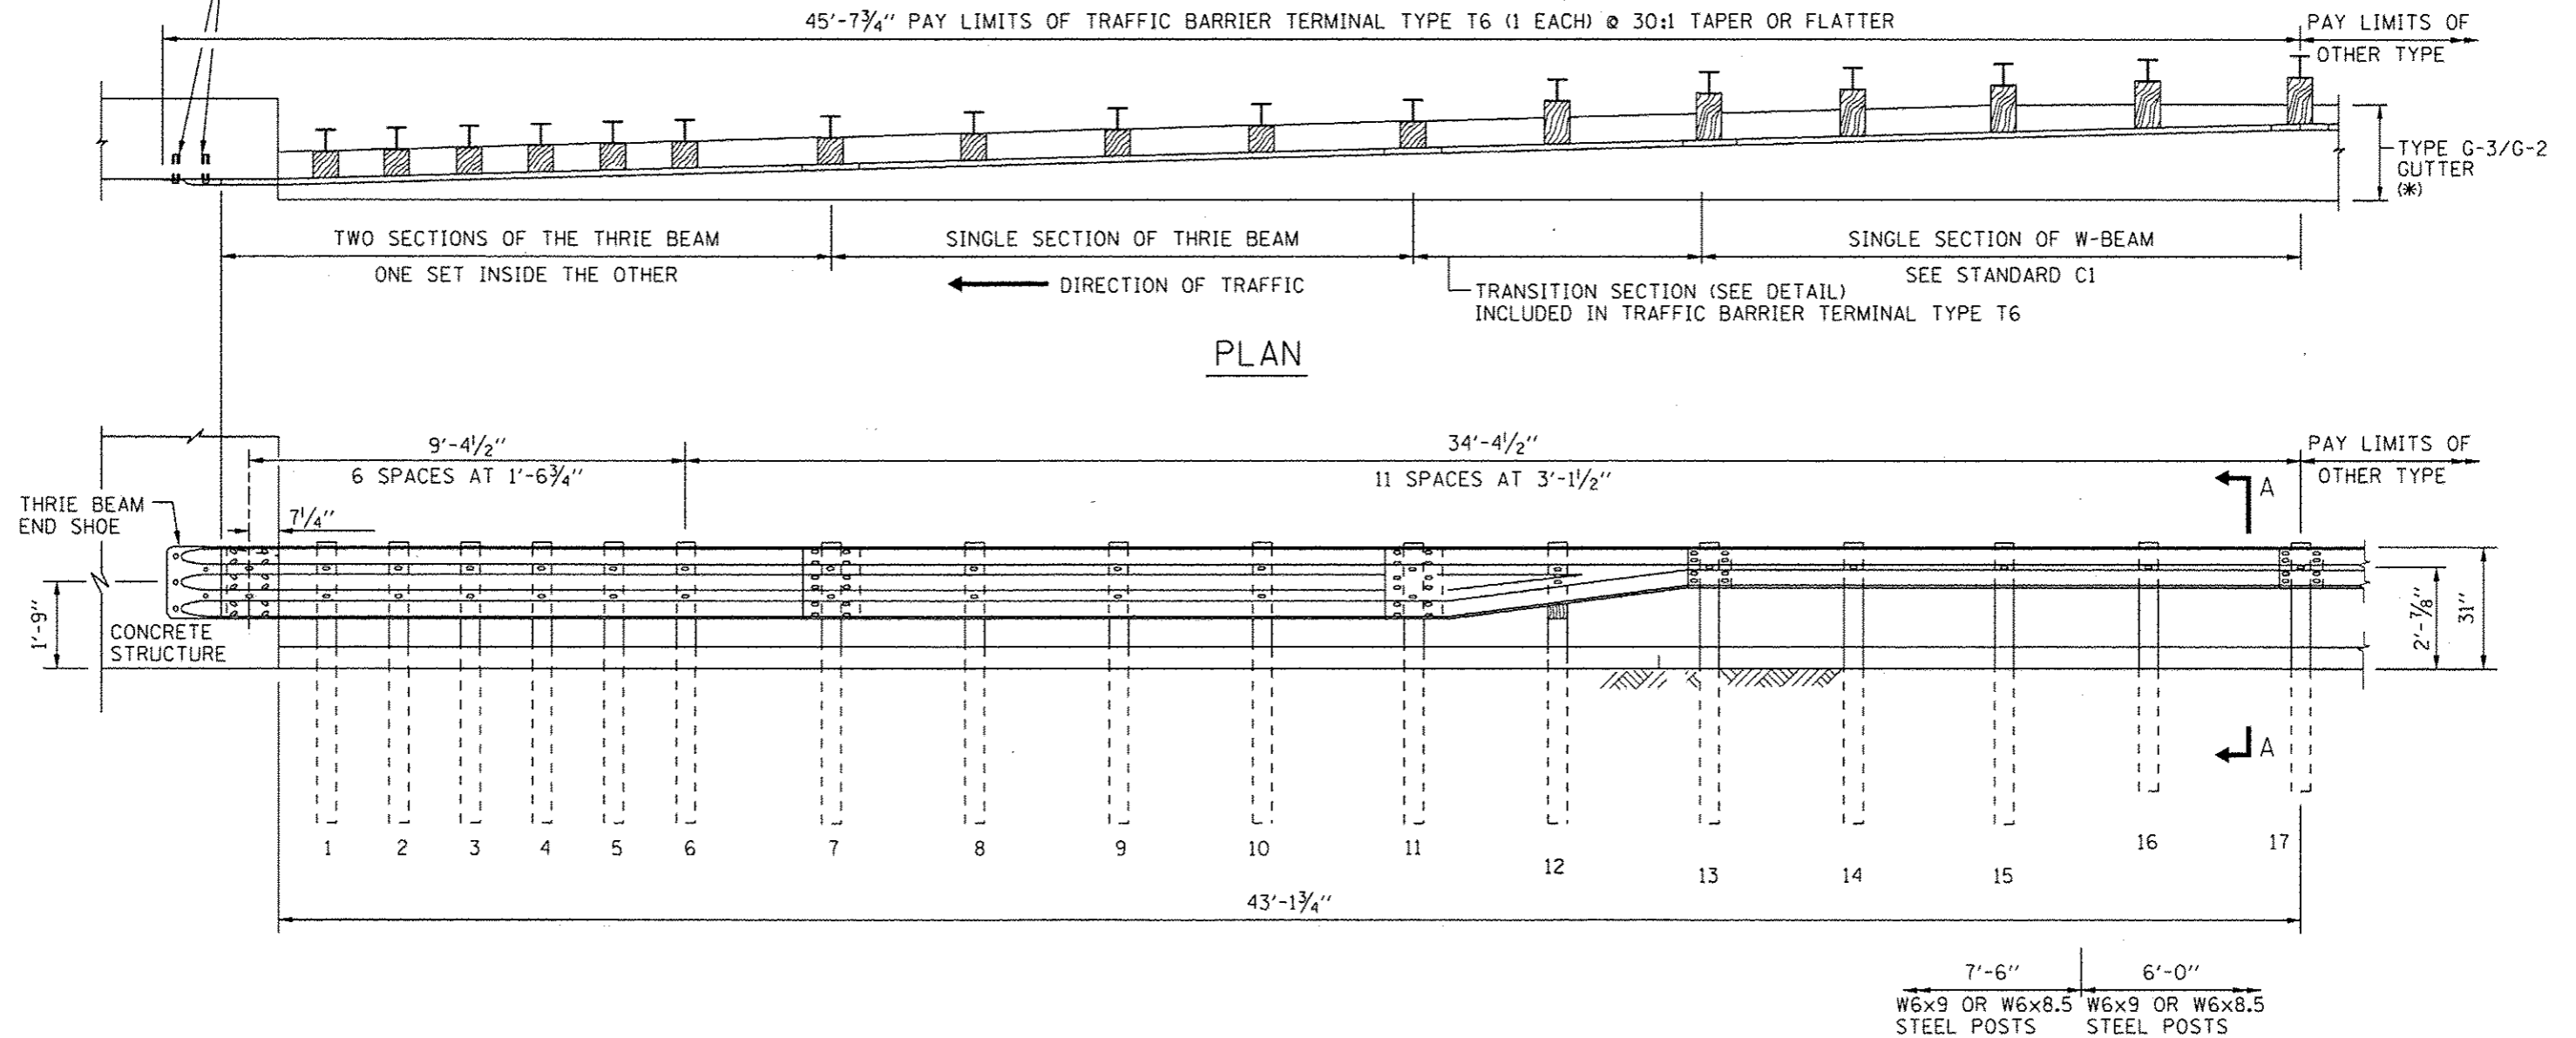

FOR OTHER CONCRETE STRUCTURE (VERTICAL FACE)  
WITH TYPE G-3/G-2 GUTTER

**NOTE:**

SEE SHEET 1 OF THIS SERIES FOR NOTES.  
CONTRACT 60I31 SHEET 916 OF 963  
SHEET 2 OF 4

**Illinois Tollway**  
*Open Roads for a Faster Future*

TRAFFIC BARRIER  
TERMINAL, TYPE T6

STANDARD C9-03

*Paul Kovacs*  
APPROVED . . . . . DATE 7-1-2009  
CHIEF ENGINEER