

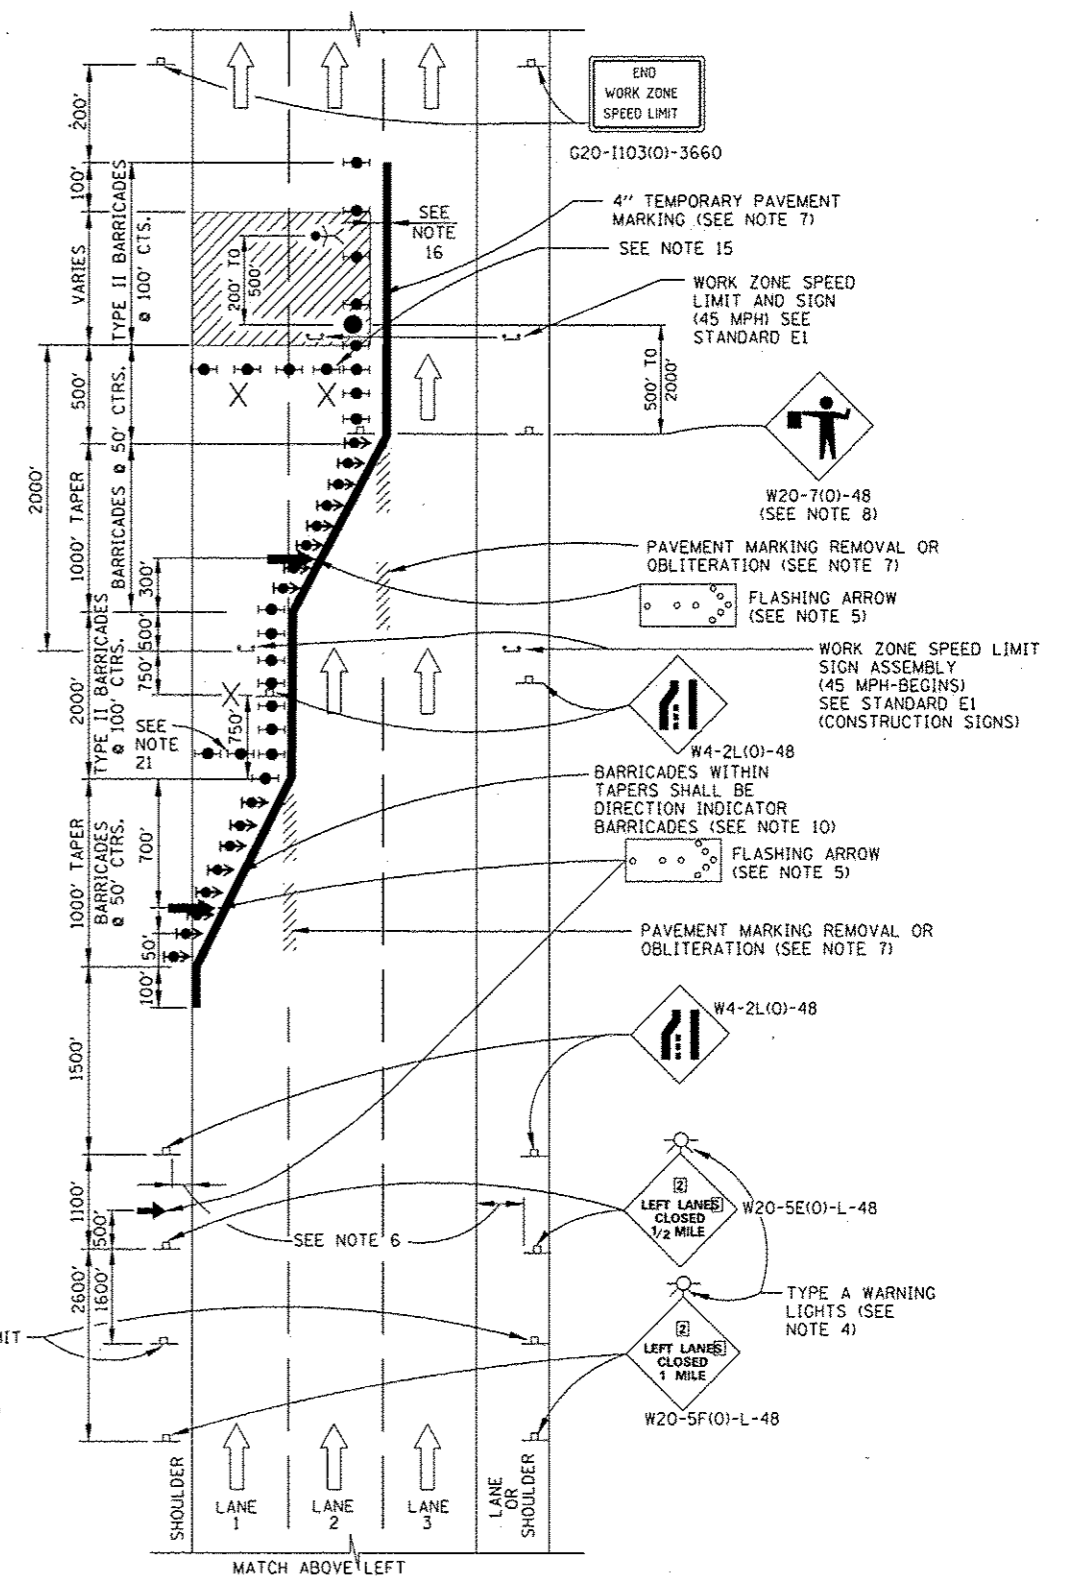


- SYMBOLS**
- ARROW BOARD
 - WORK AREA
 - SIGN
 - DIRECTION INDICATOR BARRICADE WITH STEADY BURN MONODIRECTIONAL LIGHT
 - TYPE II BARRICADE, DRUM, OR VERTICAL BARRICADE WITH STEADY BURN MONODIRECTIONAL LIGHT
 - FLAGGER WITH TRAFFIC CONTROL SIGN
 - WORKER
 - LANE CLOSED

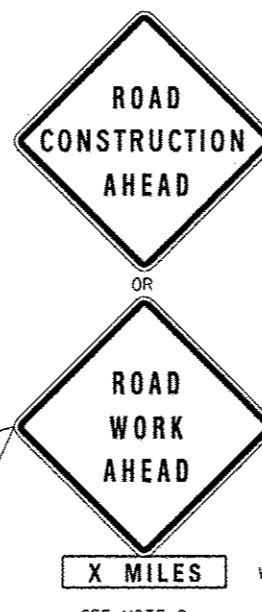

TWO-LANE CLOSURE

CONTRACT 60I31 SHEET 936 OF 963
SHEET 2 OF 2

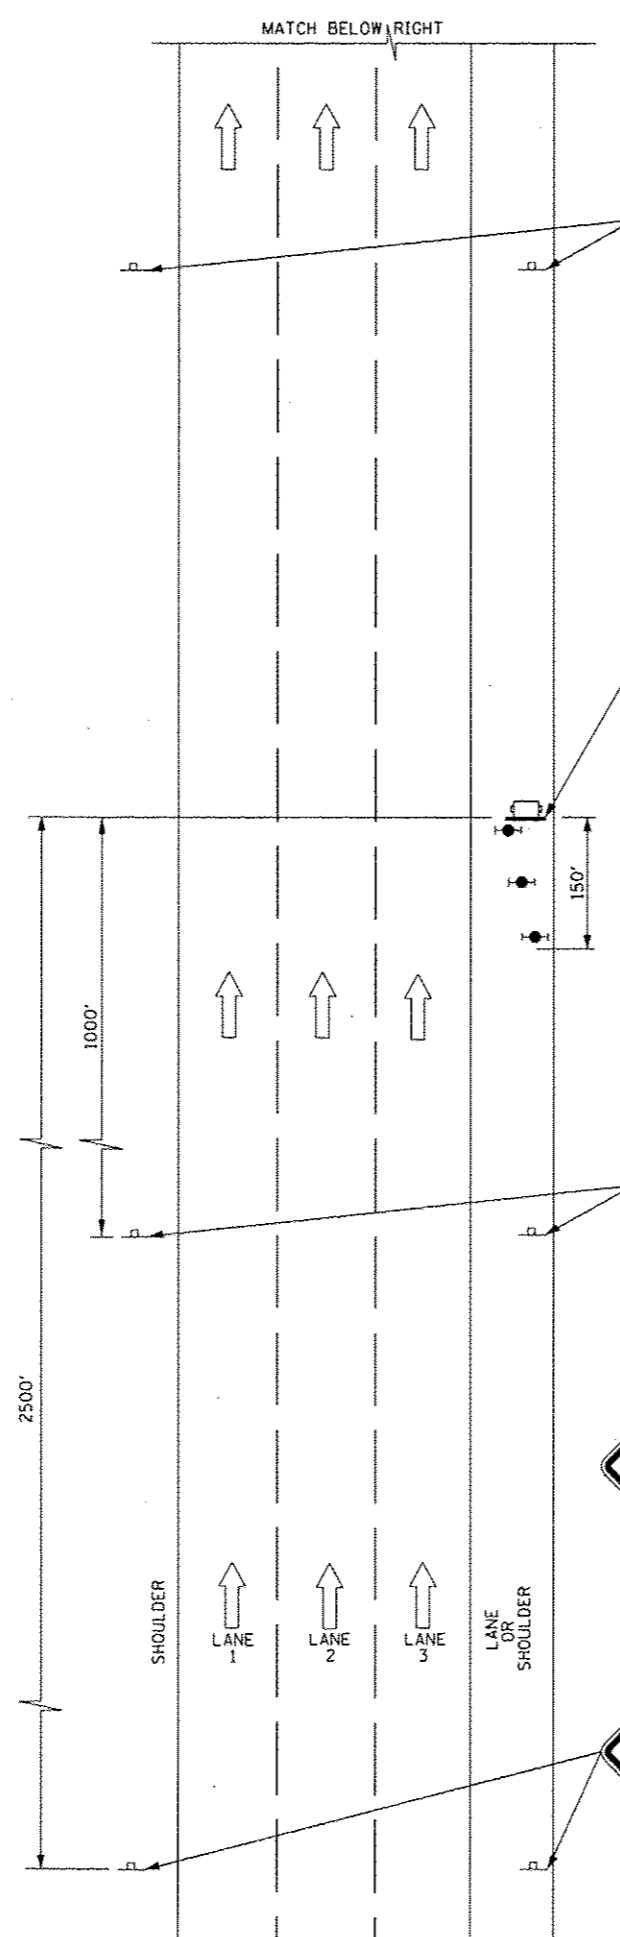

LANE CLOSURE DETAILS

STANDARD E2-02

APPROVED *Paul Kovacs* CHIEF ENGINEER DATE 5-1-2009

SEE SHEET 1 (OF 2) IN THIS SERIES FOR GENERAL NOTES