



MATCHLINE "O"

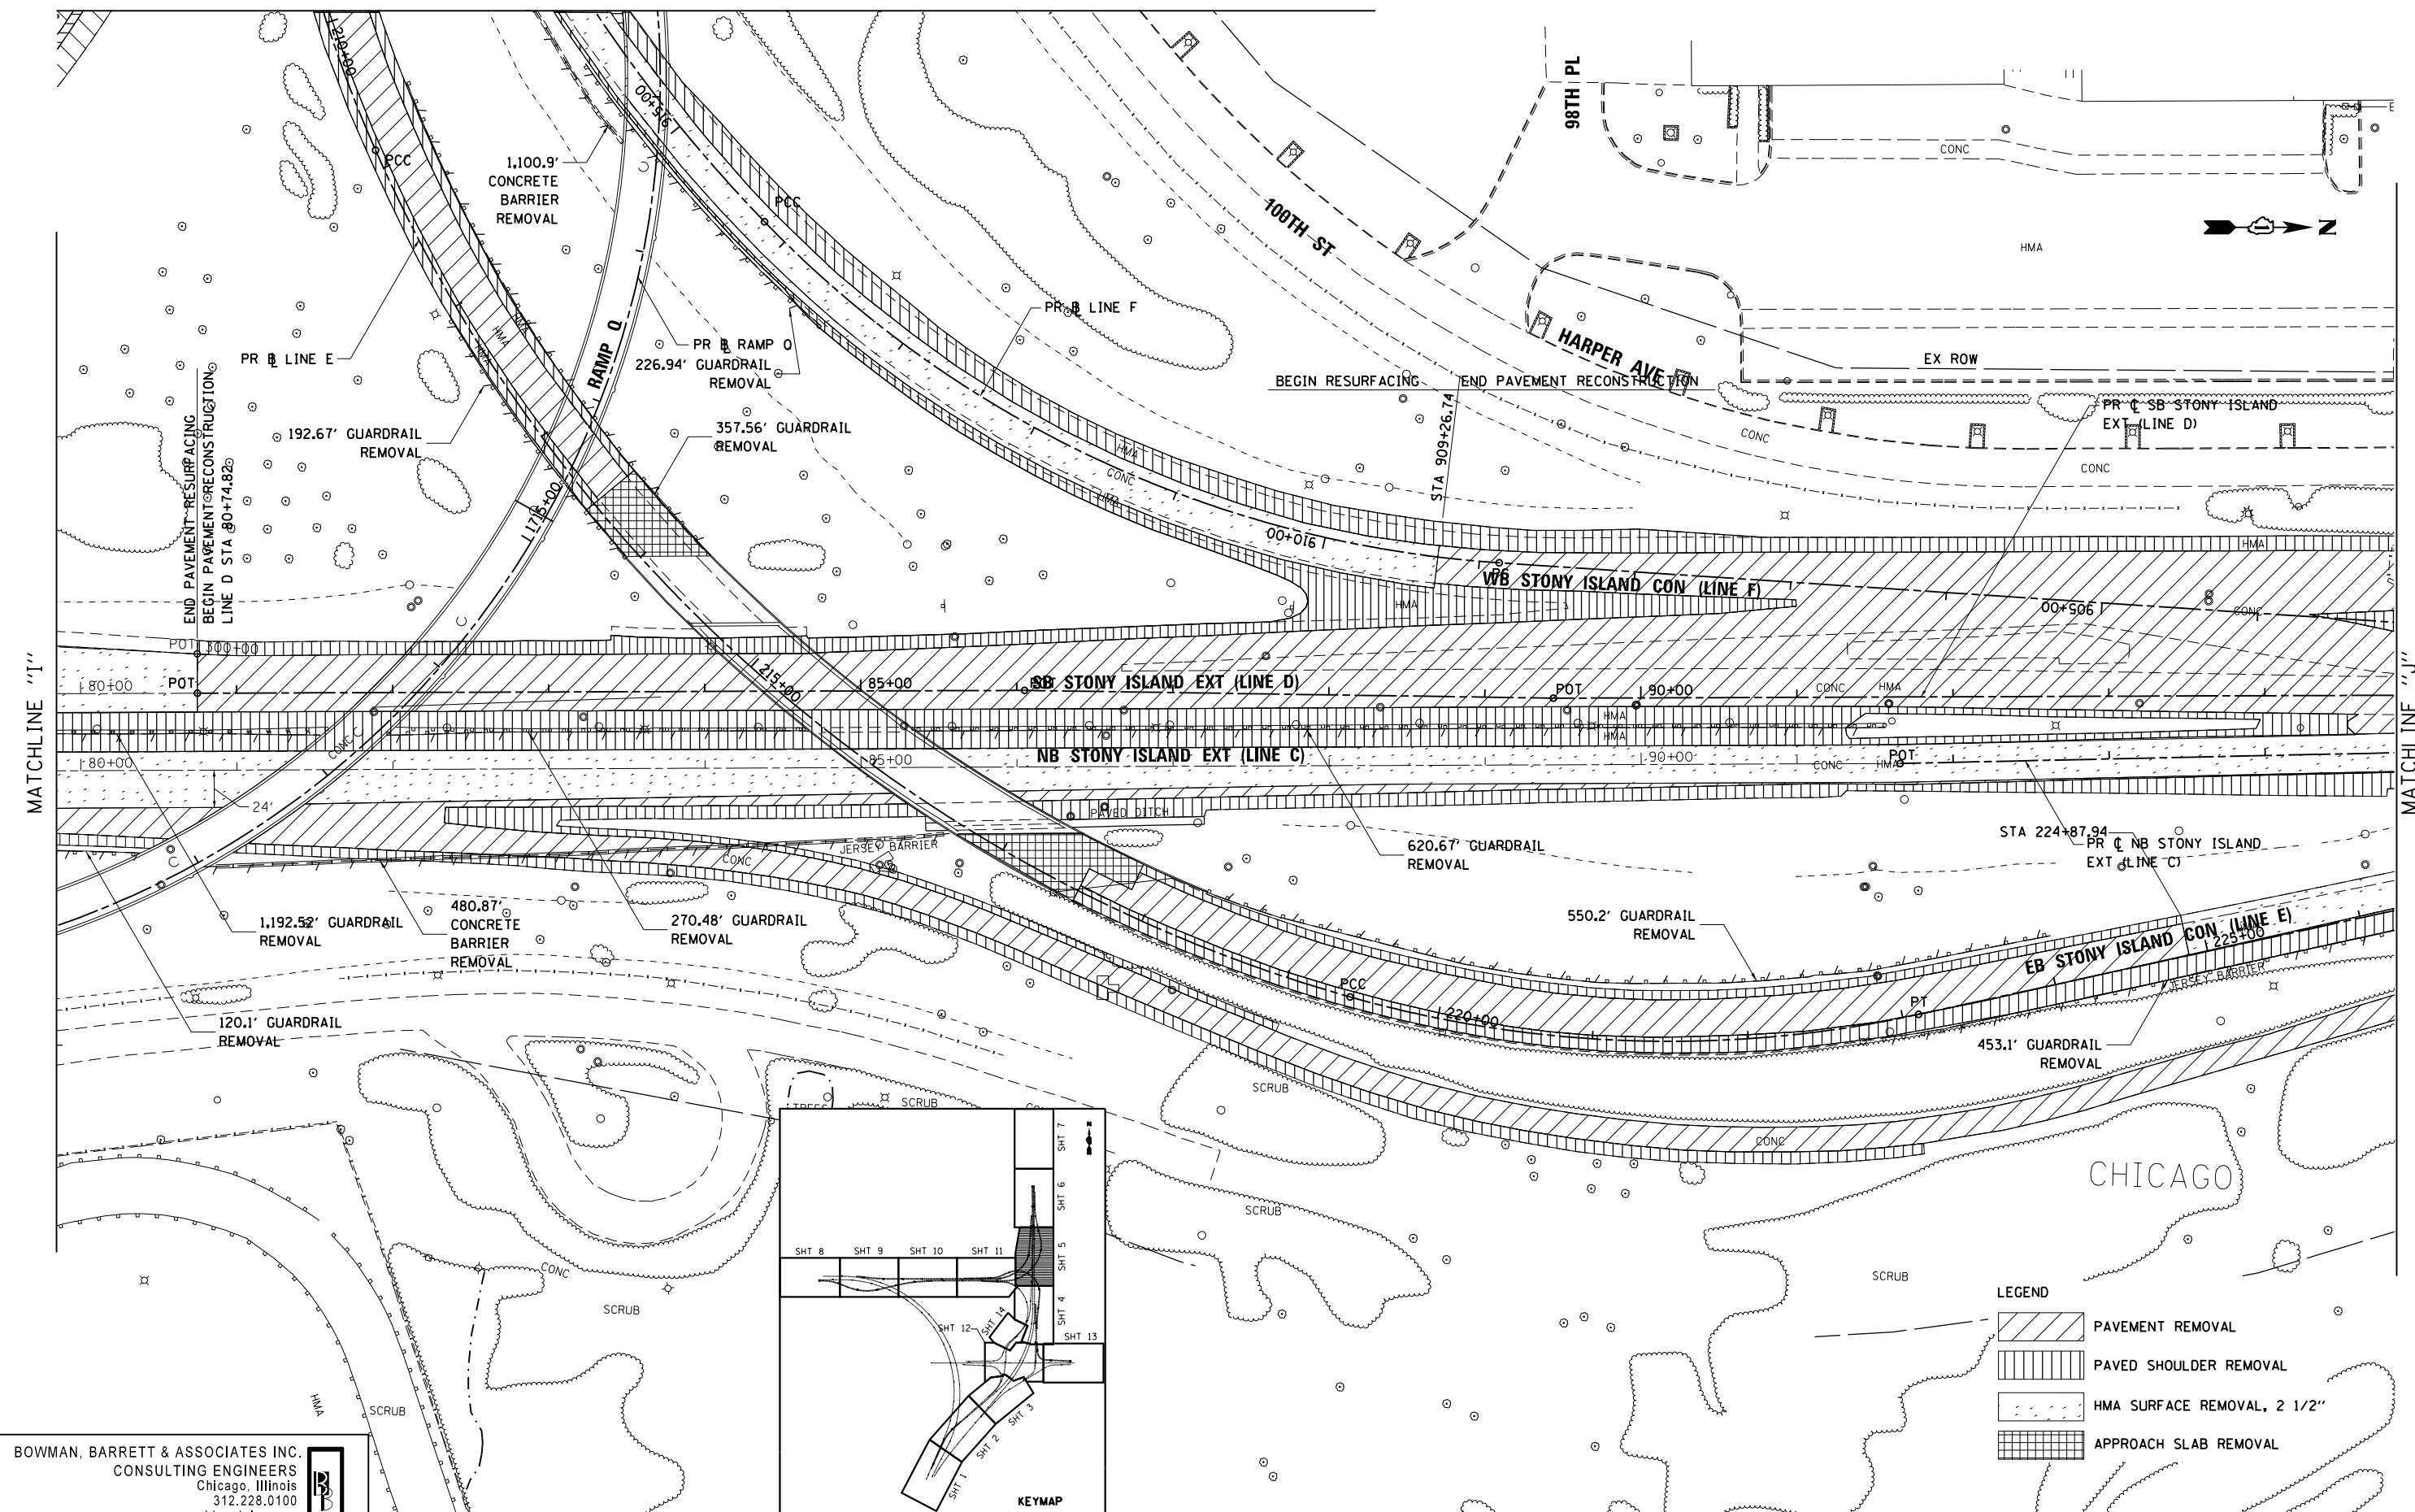

MATCHLINE "I"

MATCHLINE "J"

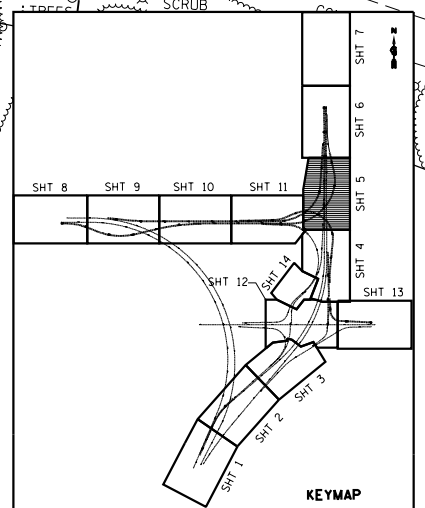

LEGEND

	PAVEMENT REMOVAL
	PAVED SHOULDER REMOVAL
	HMA SURFACE REMOVAL, 2 1/2"
	APPROACH SLAB REMOVAL

BOWMAN, BARRETT & ASSOCIATES INC.
 CONSULTING ENGINEERS
 Chicago, Illinois
 312.228.0100
 www.bbandainc.com

FILE NAME = #FILE#	USER NAME = default	DESIGNED -	REVISED -
		DRAWN -	REVISED -
		CHECKED -	REVISED -
		DATE - 03/29/2013	REVISED -

**STATE OF ILLINOIS
 DEPARTMENT OF TRANSPORTATION**

**REMOVAL PLAN
 STONY ISLAND EXTENSION**

SCALE: 1"=50' SHEET NO. 5 OF 14 SHEETS STA. TO STA.

F.A.I. RTE.	SECTION	COUNTY	TOTAL SHEETS	SHEET NO.
94	2012-059-BR	COOK	631	48
CONTRACT NO. 60J12			ILLINOIS FED. AID PROJECT	

SV:1072-05-CADD\01680112_Sheets\01680112-sh1-rm-05.dgn