


MATCHLINE "L"

MATCHLINE "M"

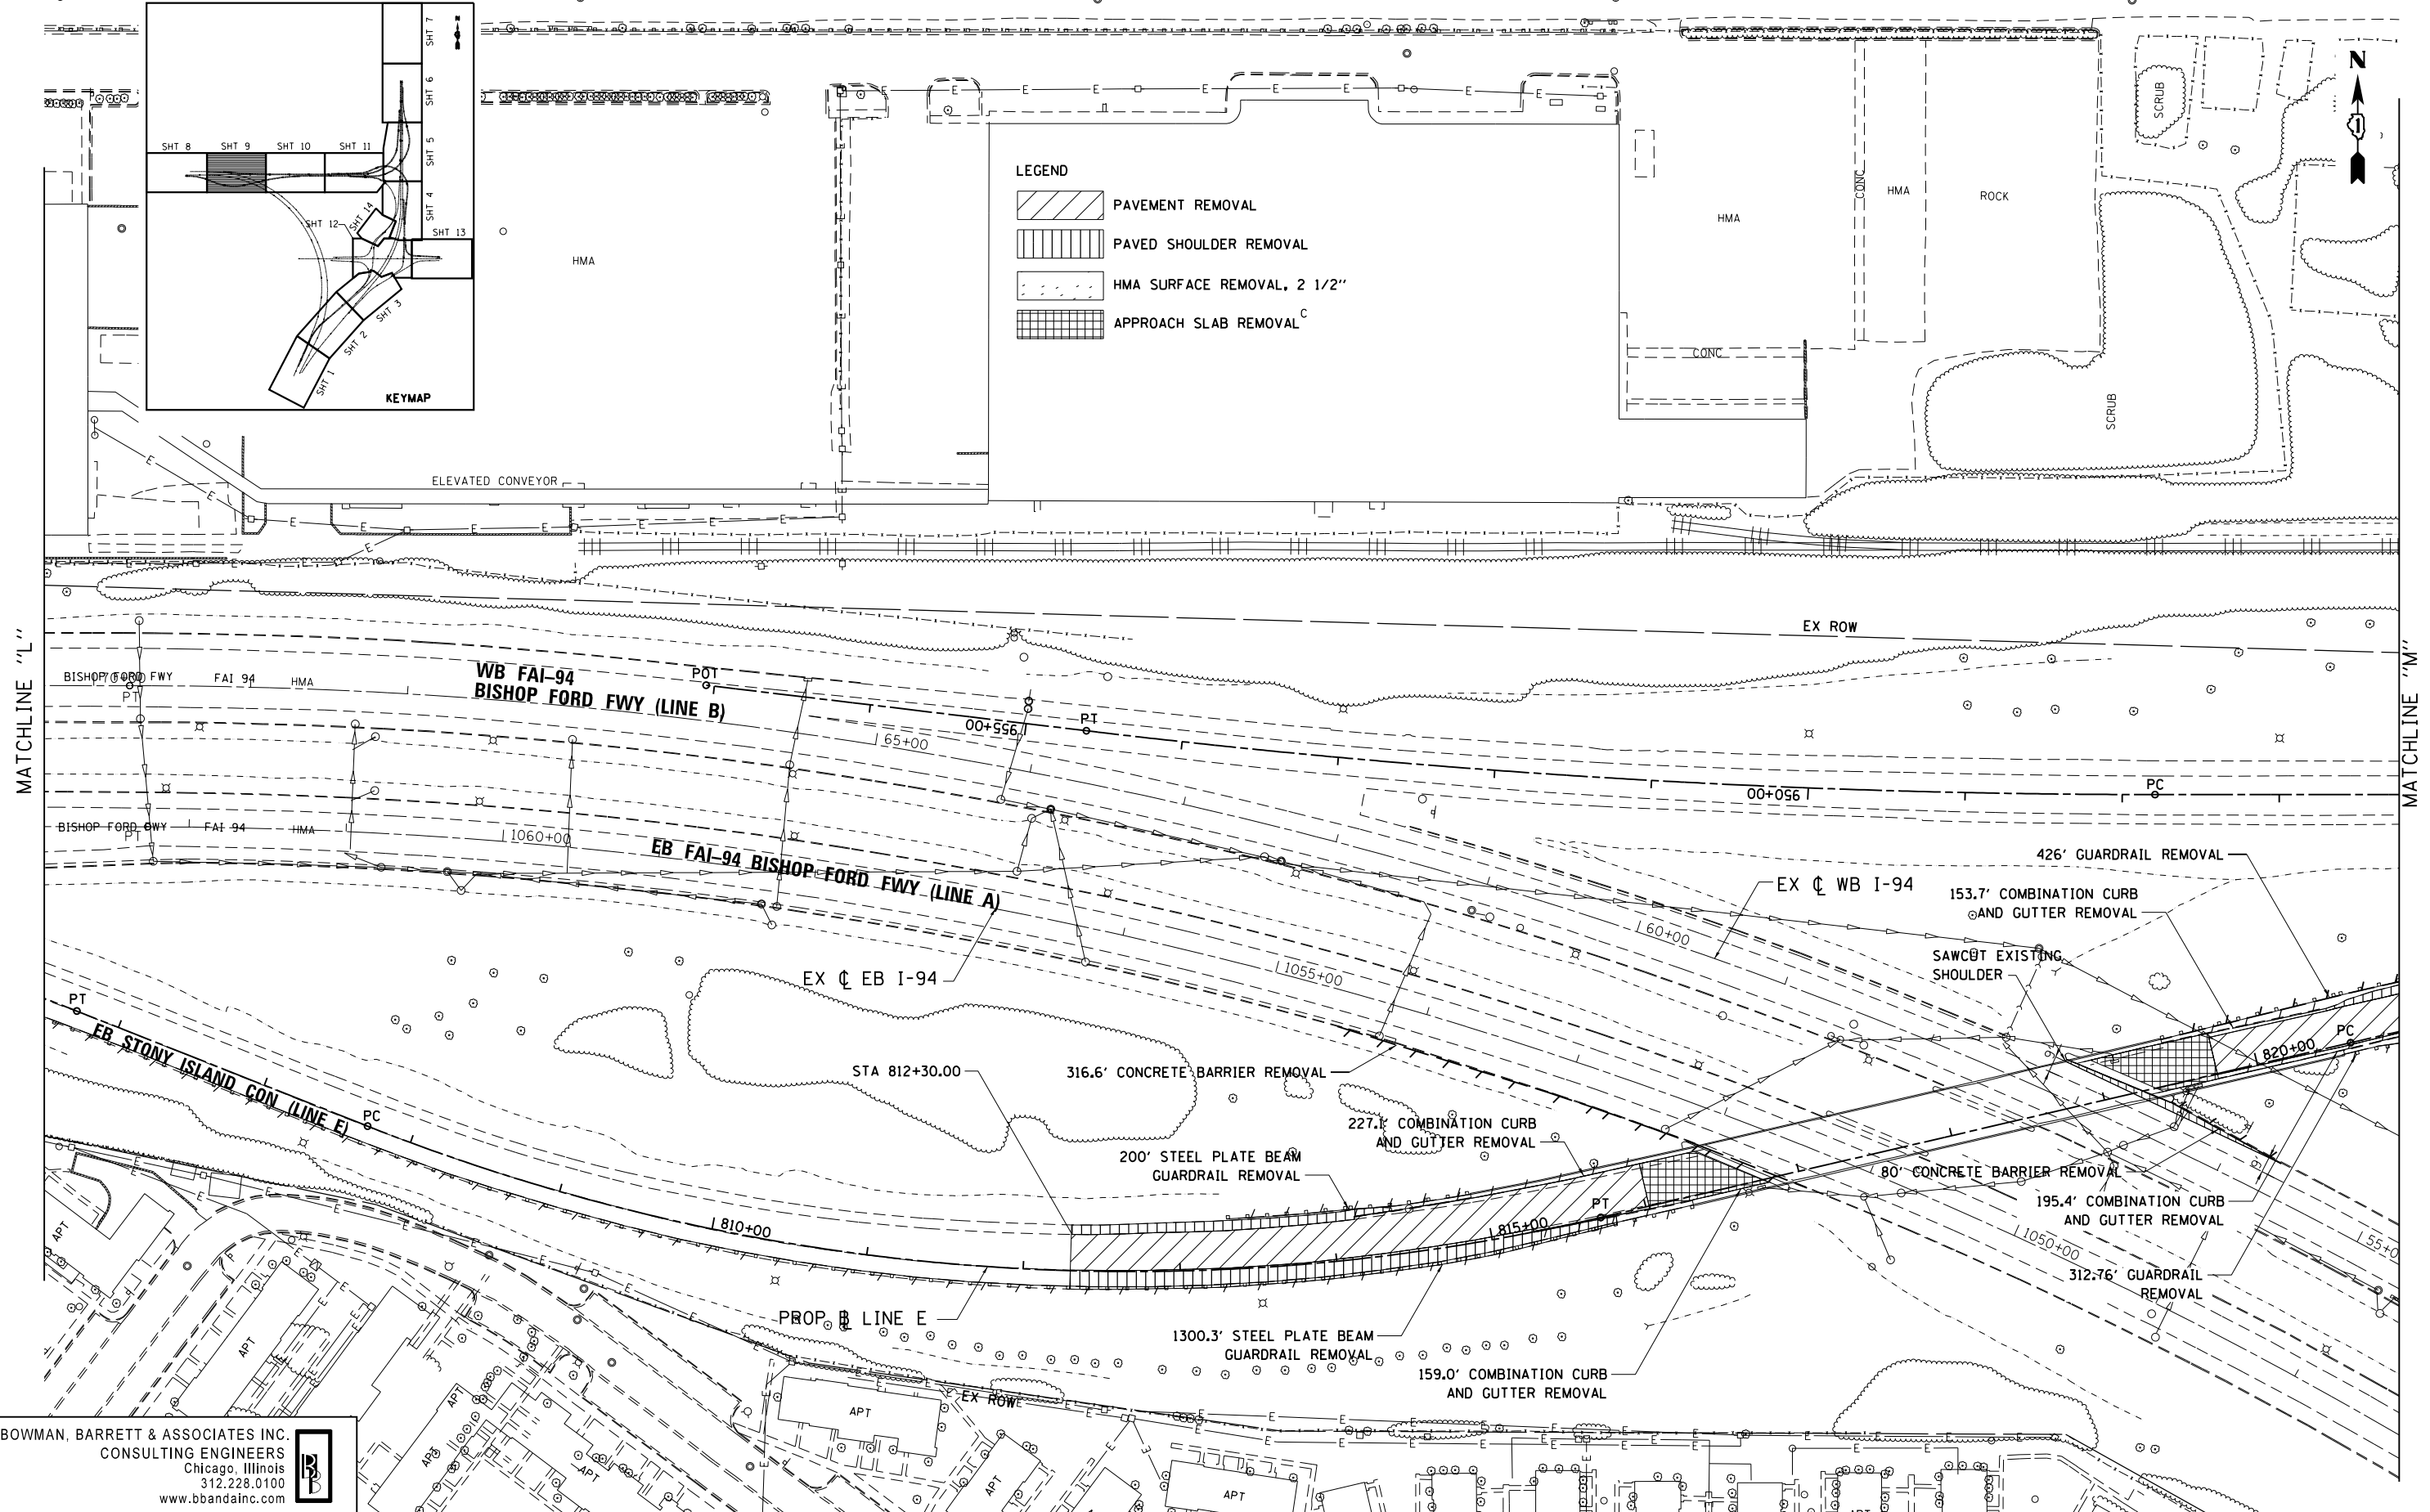

BOWMAN, BARRETT & ASSOCIATES INC.  
 CONSULTING ENGINEERS  
 Chicago, Illinois  
 312.228.0100  
 www.bbandainc.com

FILE NAME =	USER NAME = default	DESIGNED -	REVISED -
#FILE#		DRAWN -	REVISED -
	PLOT SCALE = #SCALE#	CHECKED -	REVISED -
	PLOT DATE = 3/29/2013	DATE = 03/29/2013	REVISED -

STATE OF ILLINOIS  
 DEPARTMENT OF TRANSPORTATION

REMOVAL PLAN  
 STONY ISLAND CONNECTOR

SCALE: 1"=50' SHEET NO. 9 OF 14 SHEETS STA. TO STA.

F.A.I. R.T.E.	SECTION	COUNTY	TOTAL SHEETS	SHEET NO.
94	2012-059-BR	COOK	631	52
CONTRACT NO. 60J12			ILLINOIS FED. AID PROJECT	

S:\1072-05-CADD\10680112-Sheet\10680112-sh1-r-em.dgn