
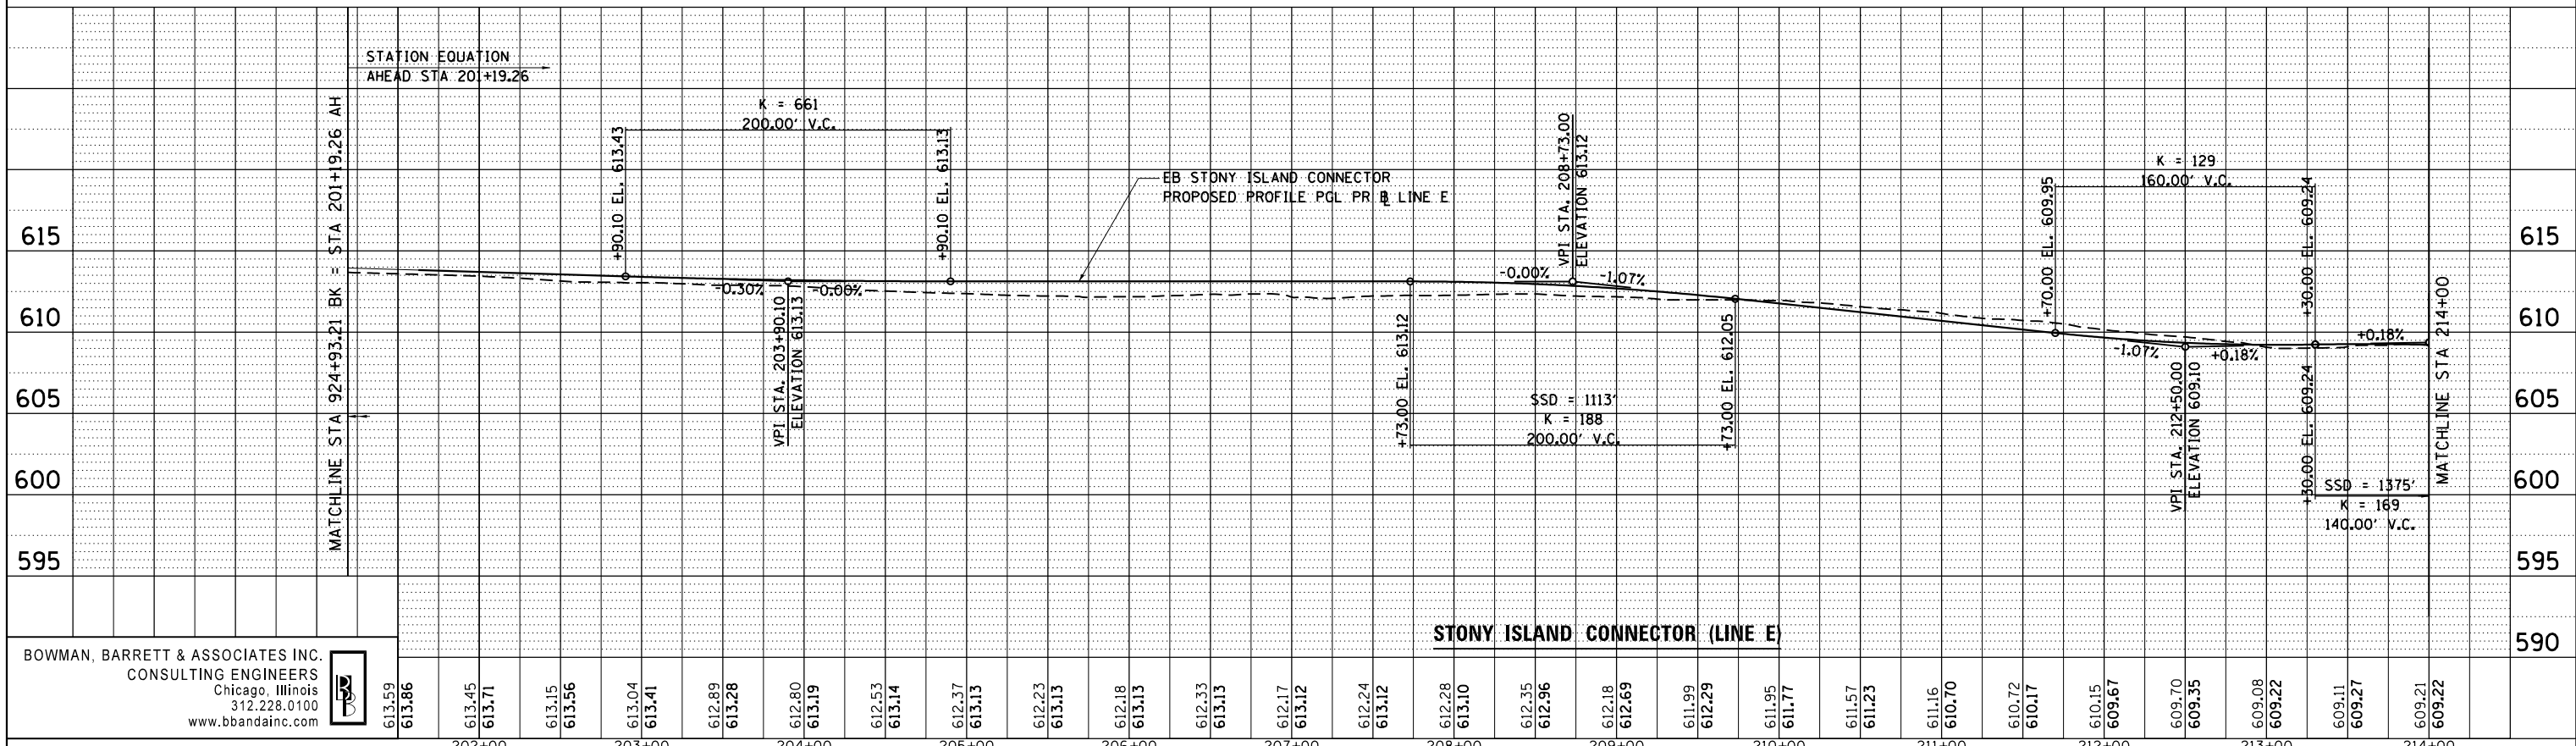


PLAN	SURVEYED	DATE
	PLOTTED	BY
	GRADES CHECKED	
	STRUCTURE NOTATIONS CHECKED	
	NO. _____	
	CARD FILE NAME	

PROFILE	SURVEYED	DATE
	PLOTTED	BY
	GRADES CHECKED	
	STRUCTURE NOTATIONS CHECKED	
	NO. _____	
	CARD FILE NAME	

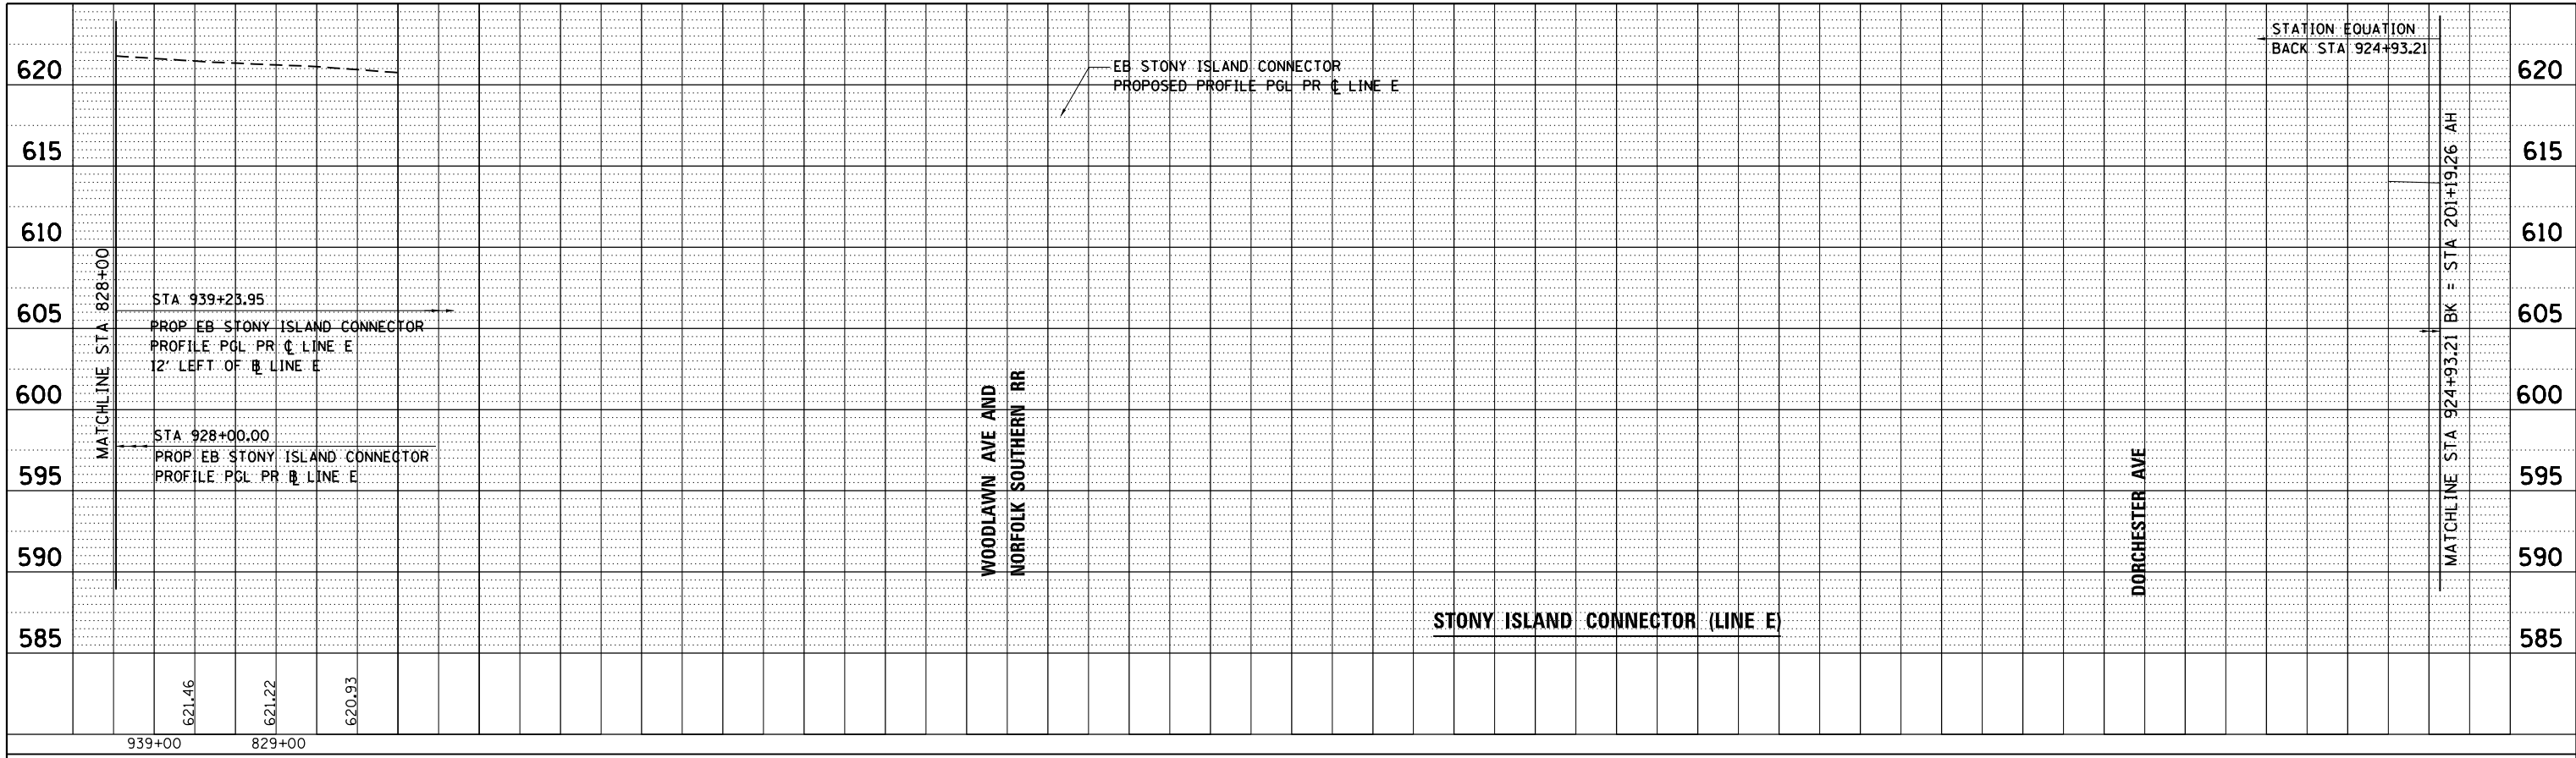

BOWMAN, BARRETT & ASSOCIATES INC.
CONSULTING ENGINEERS
Chicago, Illinois
312.228.0100
www.bbainc.com

FILE NAME =	USER NAME = default	DESIGNED -	REVISED -	STATE OF ILLINOIS DEPARTMENT OF TRANSPORTATION	I-94 AT STONY ISLAND STONY ISLAND EB CONNECTOR (LINE E) PROFILE	F.A.I. RTE. 94	SECTION 2012-059-BR	COUNTY COOK	TOTAL SHEETS 631	SHEET NO. 74		
FILEL	PLOT SCALE = *SCALE*	DRAWN - RA	REVISED -			SCALE: H=1"=50'	SHEET NO. 2 OF 11 SHEETS	CONTRACT NO. 60J12	ILLINOIS FED. AID PROJECT			
	PLOT DATE = 3/29/2013	CHECKED - BK	REVISED -				STA. TO STA.					
		DATE - 03/29/2013	REVISED -									