



PLAN	SURVEYED	BY	DATE
	PLOTTED		
	NOTE BOOK		
	NO.		
	CHECKED		
	FILE NAME		

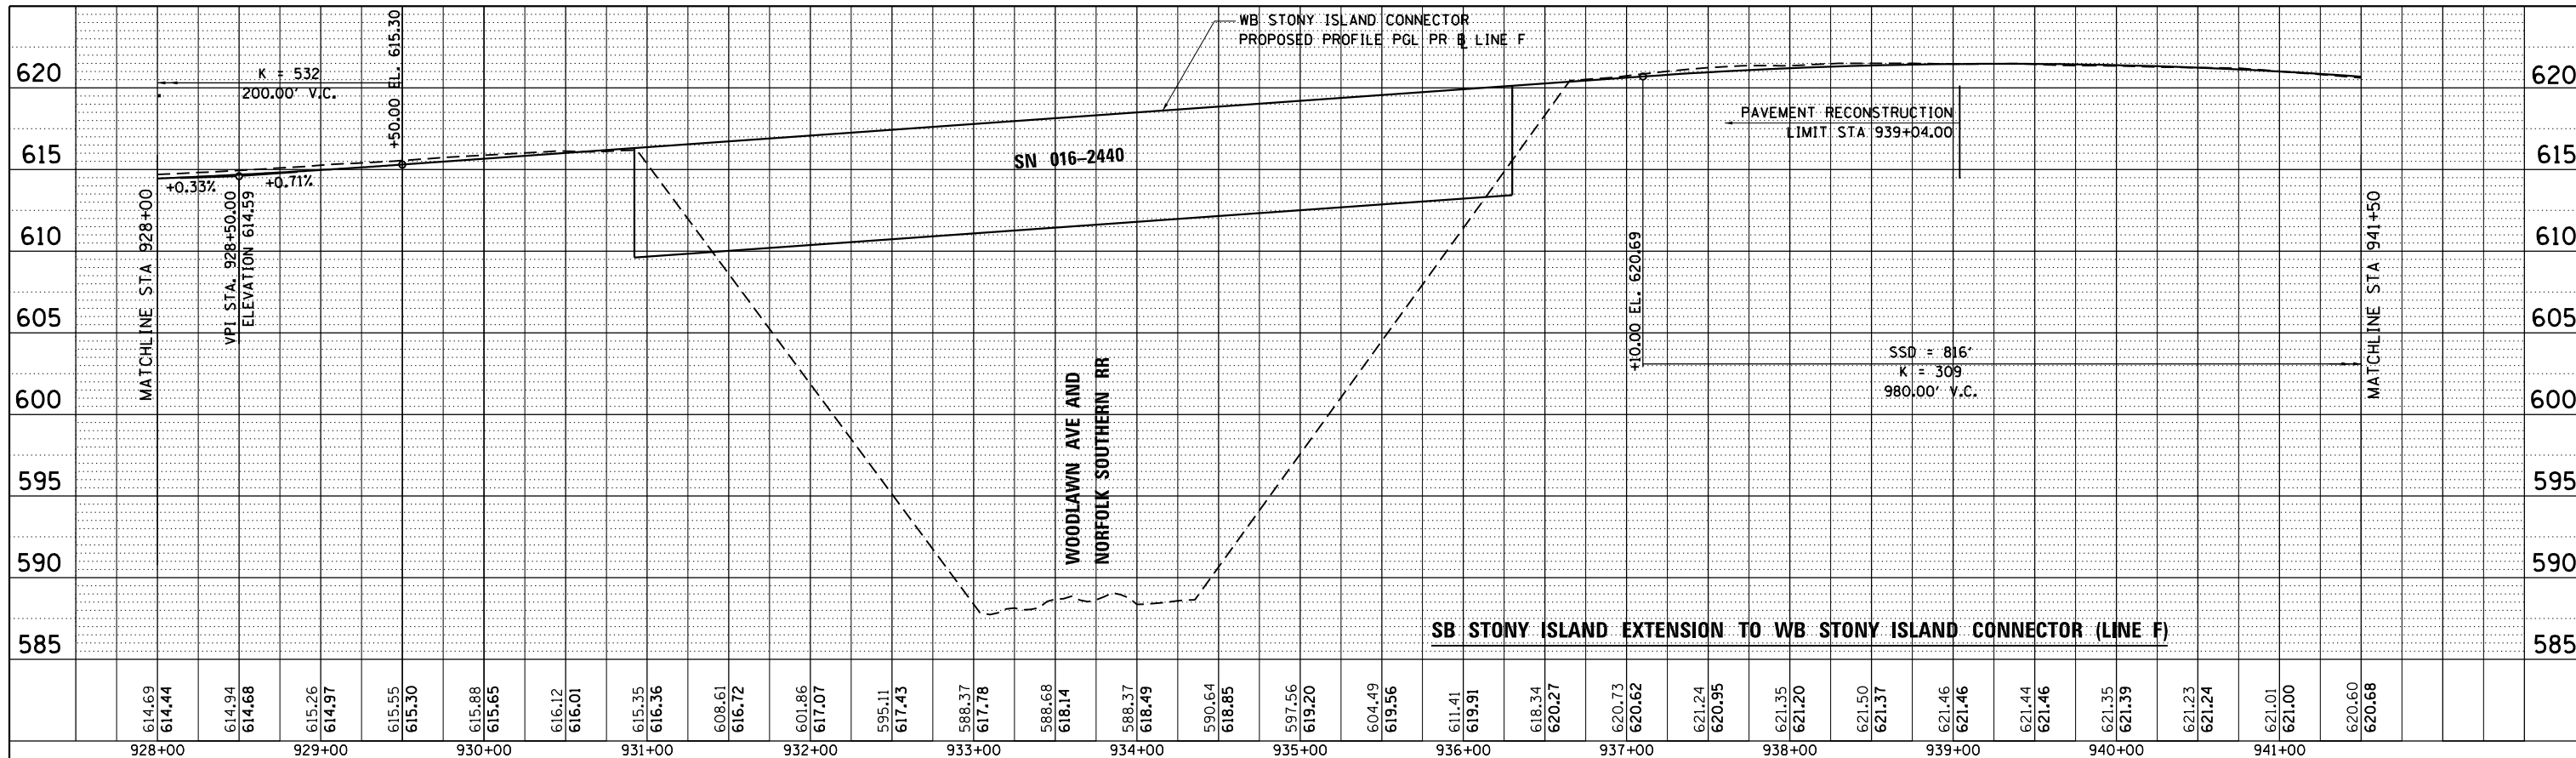

PROFILE	SURVEYED	BY	DATE
	PLOTTED		
	GRADES CHECKED		
	STRUCTURE NOTATIONS CHECKED		
	NO.		

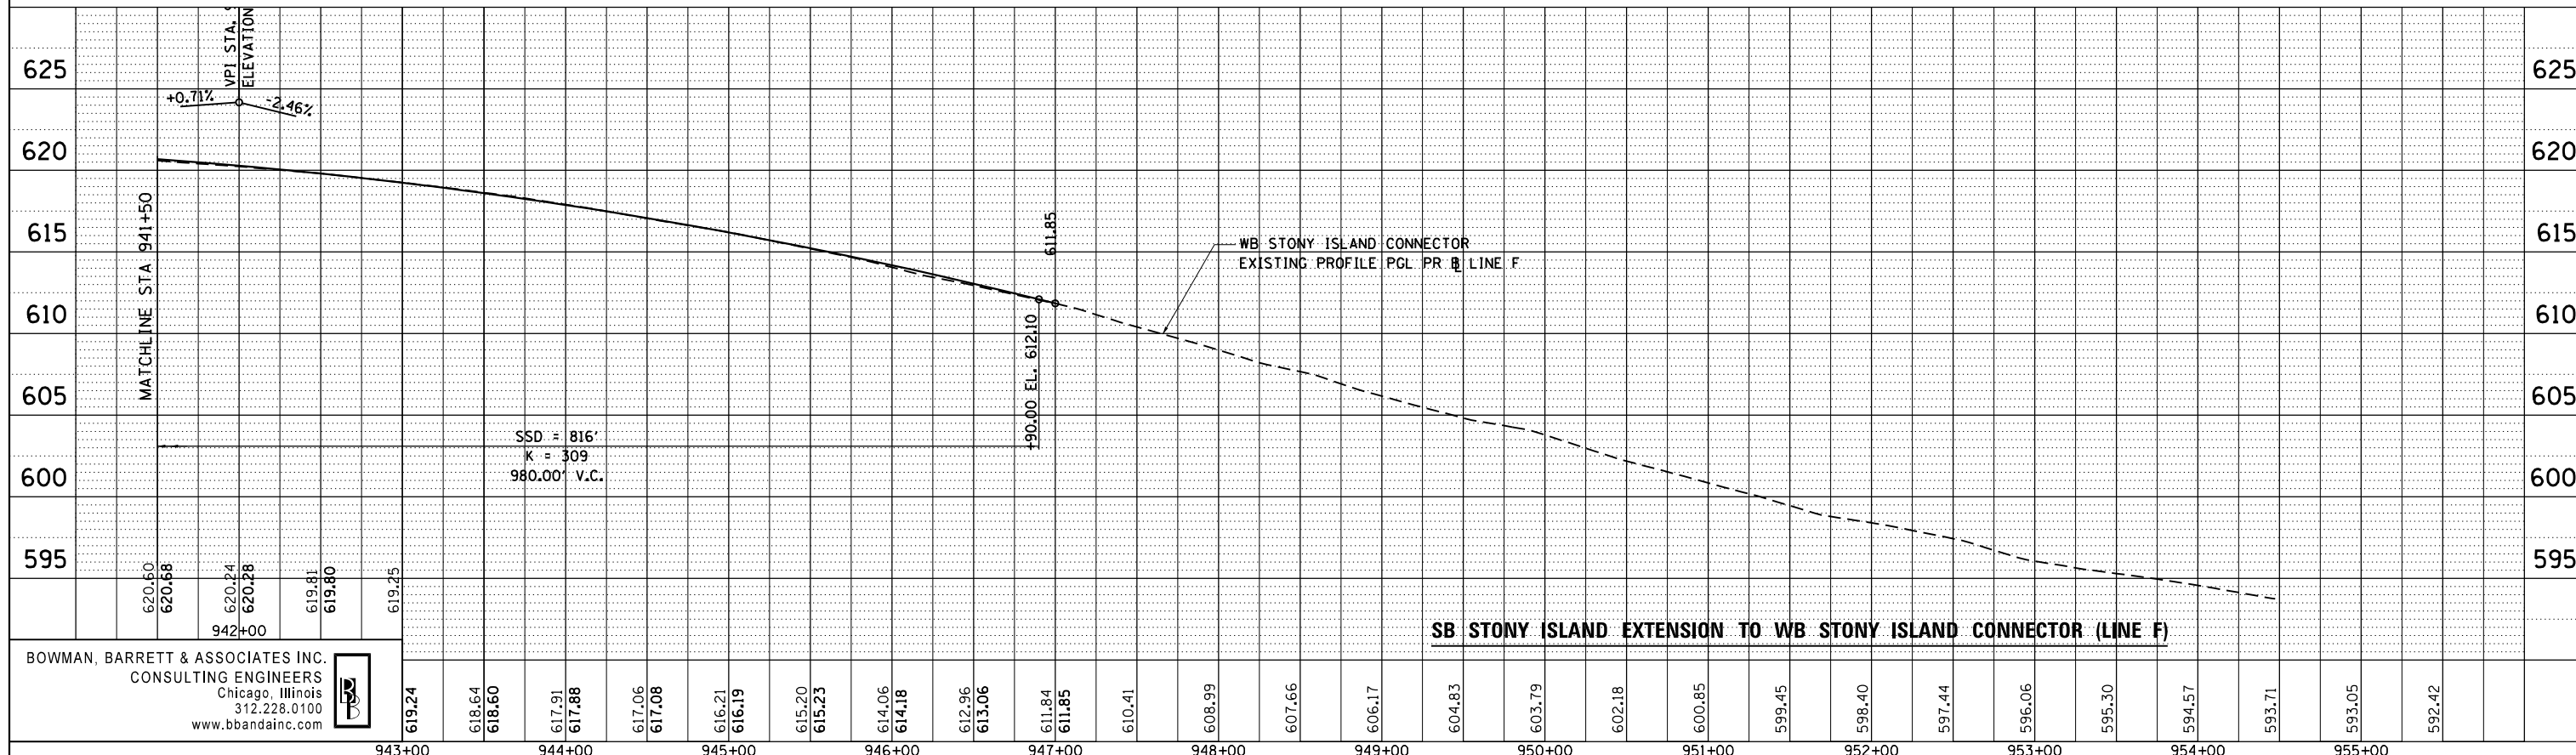

BOWMAN, BARRETT & ASSOCIATES INC.
CONSULTING ENGINEERS
Chicago, Illinois
312.228.0100
www.bbainc.com



FILE NAME =	USER NAME = default	DESIGNED -	REVISED -	STATE OF ILLINOIS DEPARTMENT OF TRANSPORTATION	I-94 AT STONY ISLAND STONY ISLAND CONNECTOR (LINE F)	F.A.I. RTE. 94	SECTION 2012-059-BR	COUNTY COOK	TOTAL SHEETS 631	SHEET NO. 78	
FILEL	PLOT SCALE = *SCALE*	DRAWN - RA	REVISED -			SCALE: H=1"=50'	SHEET NO. 6 OF 11 SHEETS	STA. TO STA.	CONTRACT NO. 60J12		
	PLOT DATE = 3/29/2013	CHECKED - BK	REVISED -						ILLINOIS FED. AID PROJECT		
		DATE - 03/29/2013	REVISED -								