



PLAN	SURVEYED	BY	DATE
	PLOTTED		
	ALIGNED		
	CHECKED		
	FILE NAME		
	NO.		

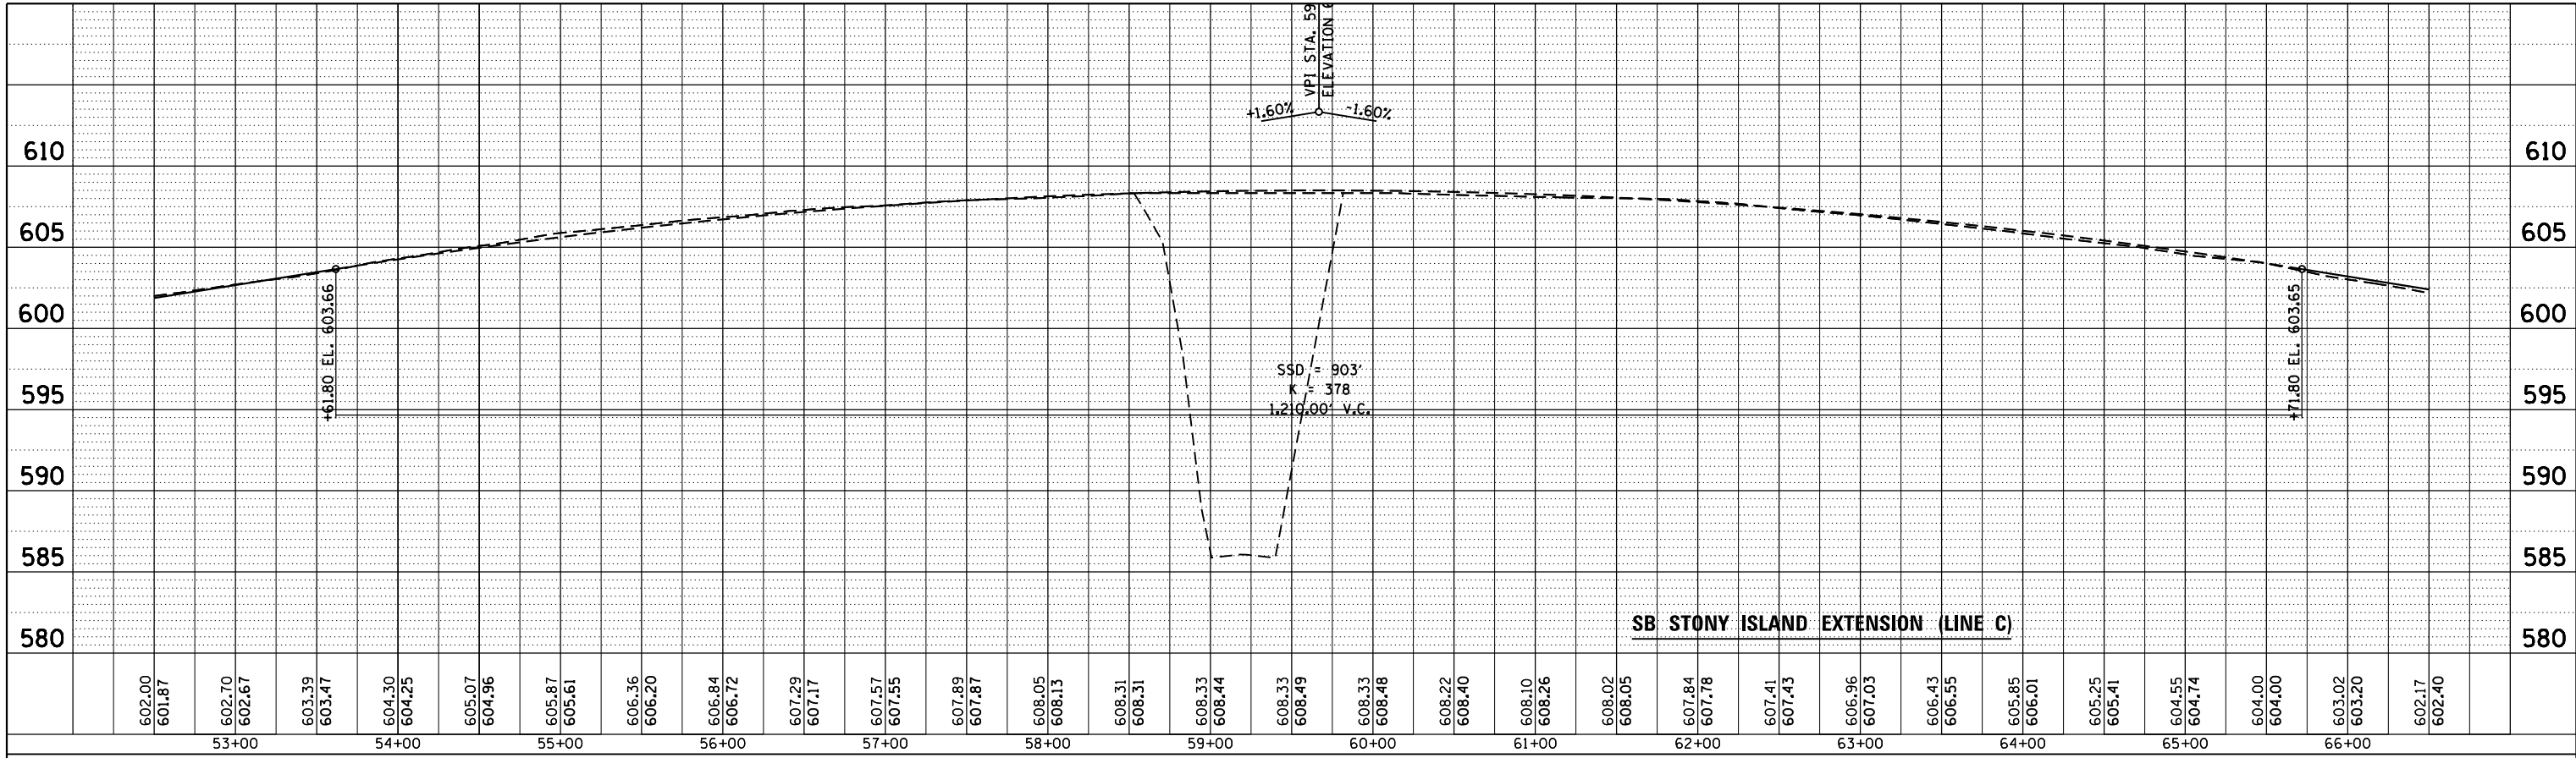

PROFILE	SURVEYED	BY	DATE
	PLOTTED		
	GRADES CHECKED		
	STRUCTURE		
	NOTATIONS CHECKED		
	NO.		

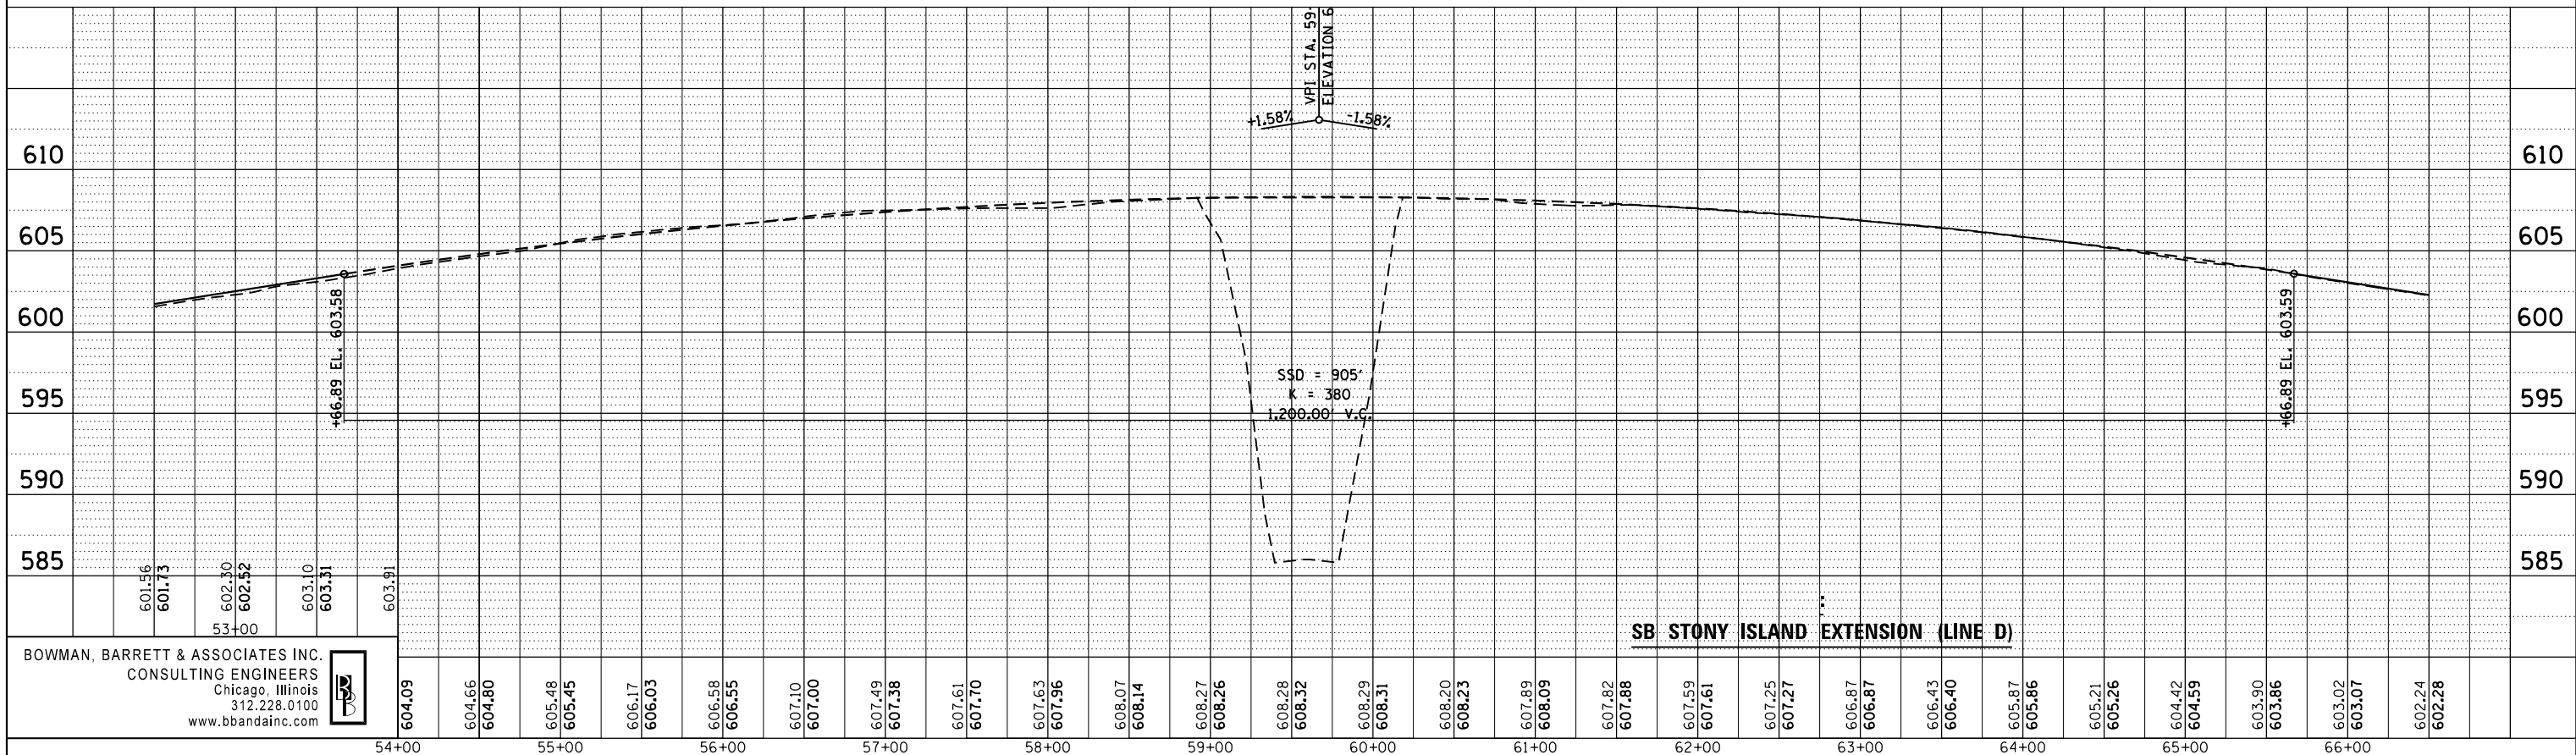

BOWMAN, BARRETT & ASSOCIATES INC.  
CONSULTING ENGINEERS  
Chicago, Illinois  
312.228.0100  
www.bbainc.com



FILE NAME =	USER NAME = default	DESIGNED -	REVISED -	<b>STATE OF ILLINOIS</b> <b>DEPARTMENT OF TRANSPORTATION</b>	<b>I-94 AT STONY ISLAND</b> <b>STONY ISLAND EXTENSION (LINE C AND LINE D)</b>	F.A.I. RTE. 94	SECTION 2012-059-BR	COUNTY COOK	TOTAL SHEETS 631	SHEET NO. 79
*FILEL*	PLOT SCALE = *SCALE*	DRAWN - RA	REVISED -			SCALE: H <sub>1</sub> "=50'	SHEET NO. 7 OF 11 SHEETS	STA. TO STA.	CONTRACT NO. 60J12	
	PLOT DATE = 3/29/2013	CHECKED - BK	REVISED -						ILLINOIS FED. AID PROJECT	
		DATE - 03/29/2013	REVISED -							